


This document, together with the concepts and designs presented herein, is intended only for the specific purpose and client for which it was prepared. Release of and improper reliance on the documents without written authorization and adaptation by Kimley-Horn and Associates, Inc. shall be without liability to Kimley-Horn and Associates, Inc.

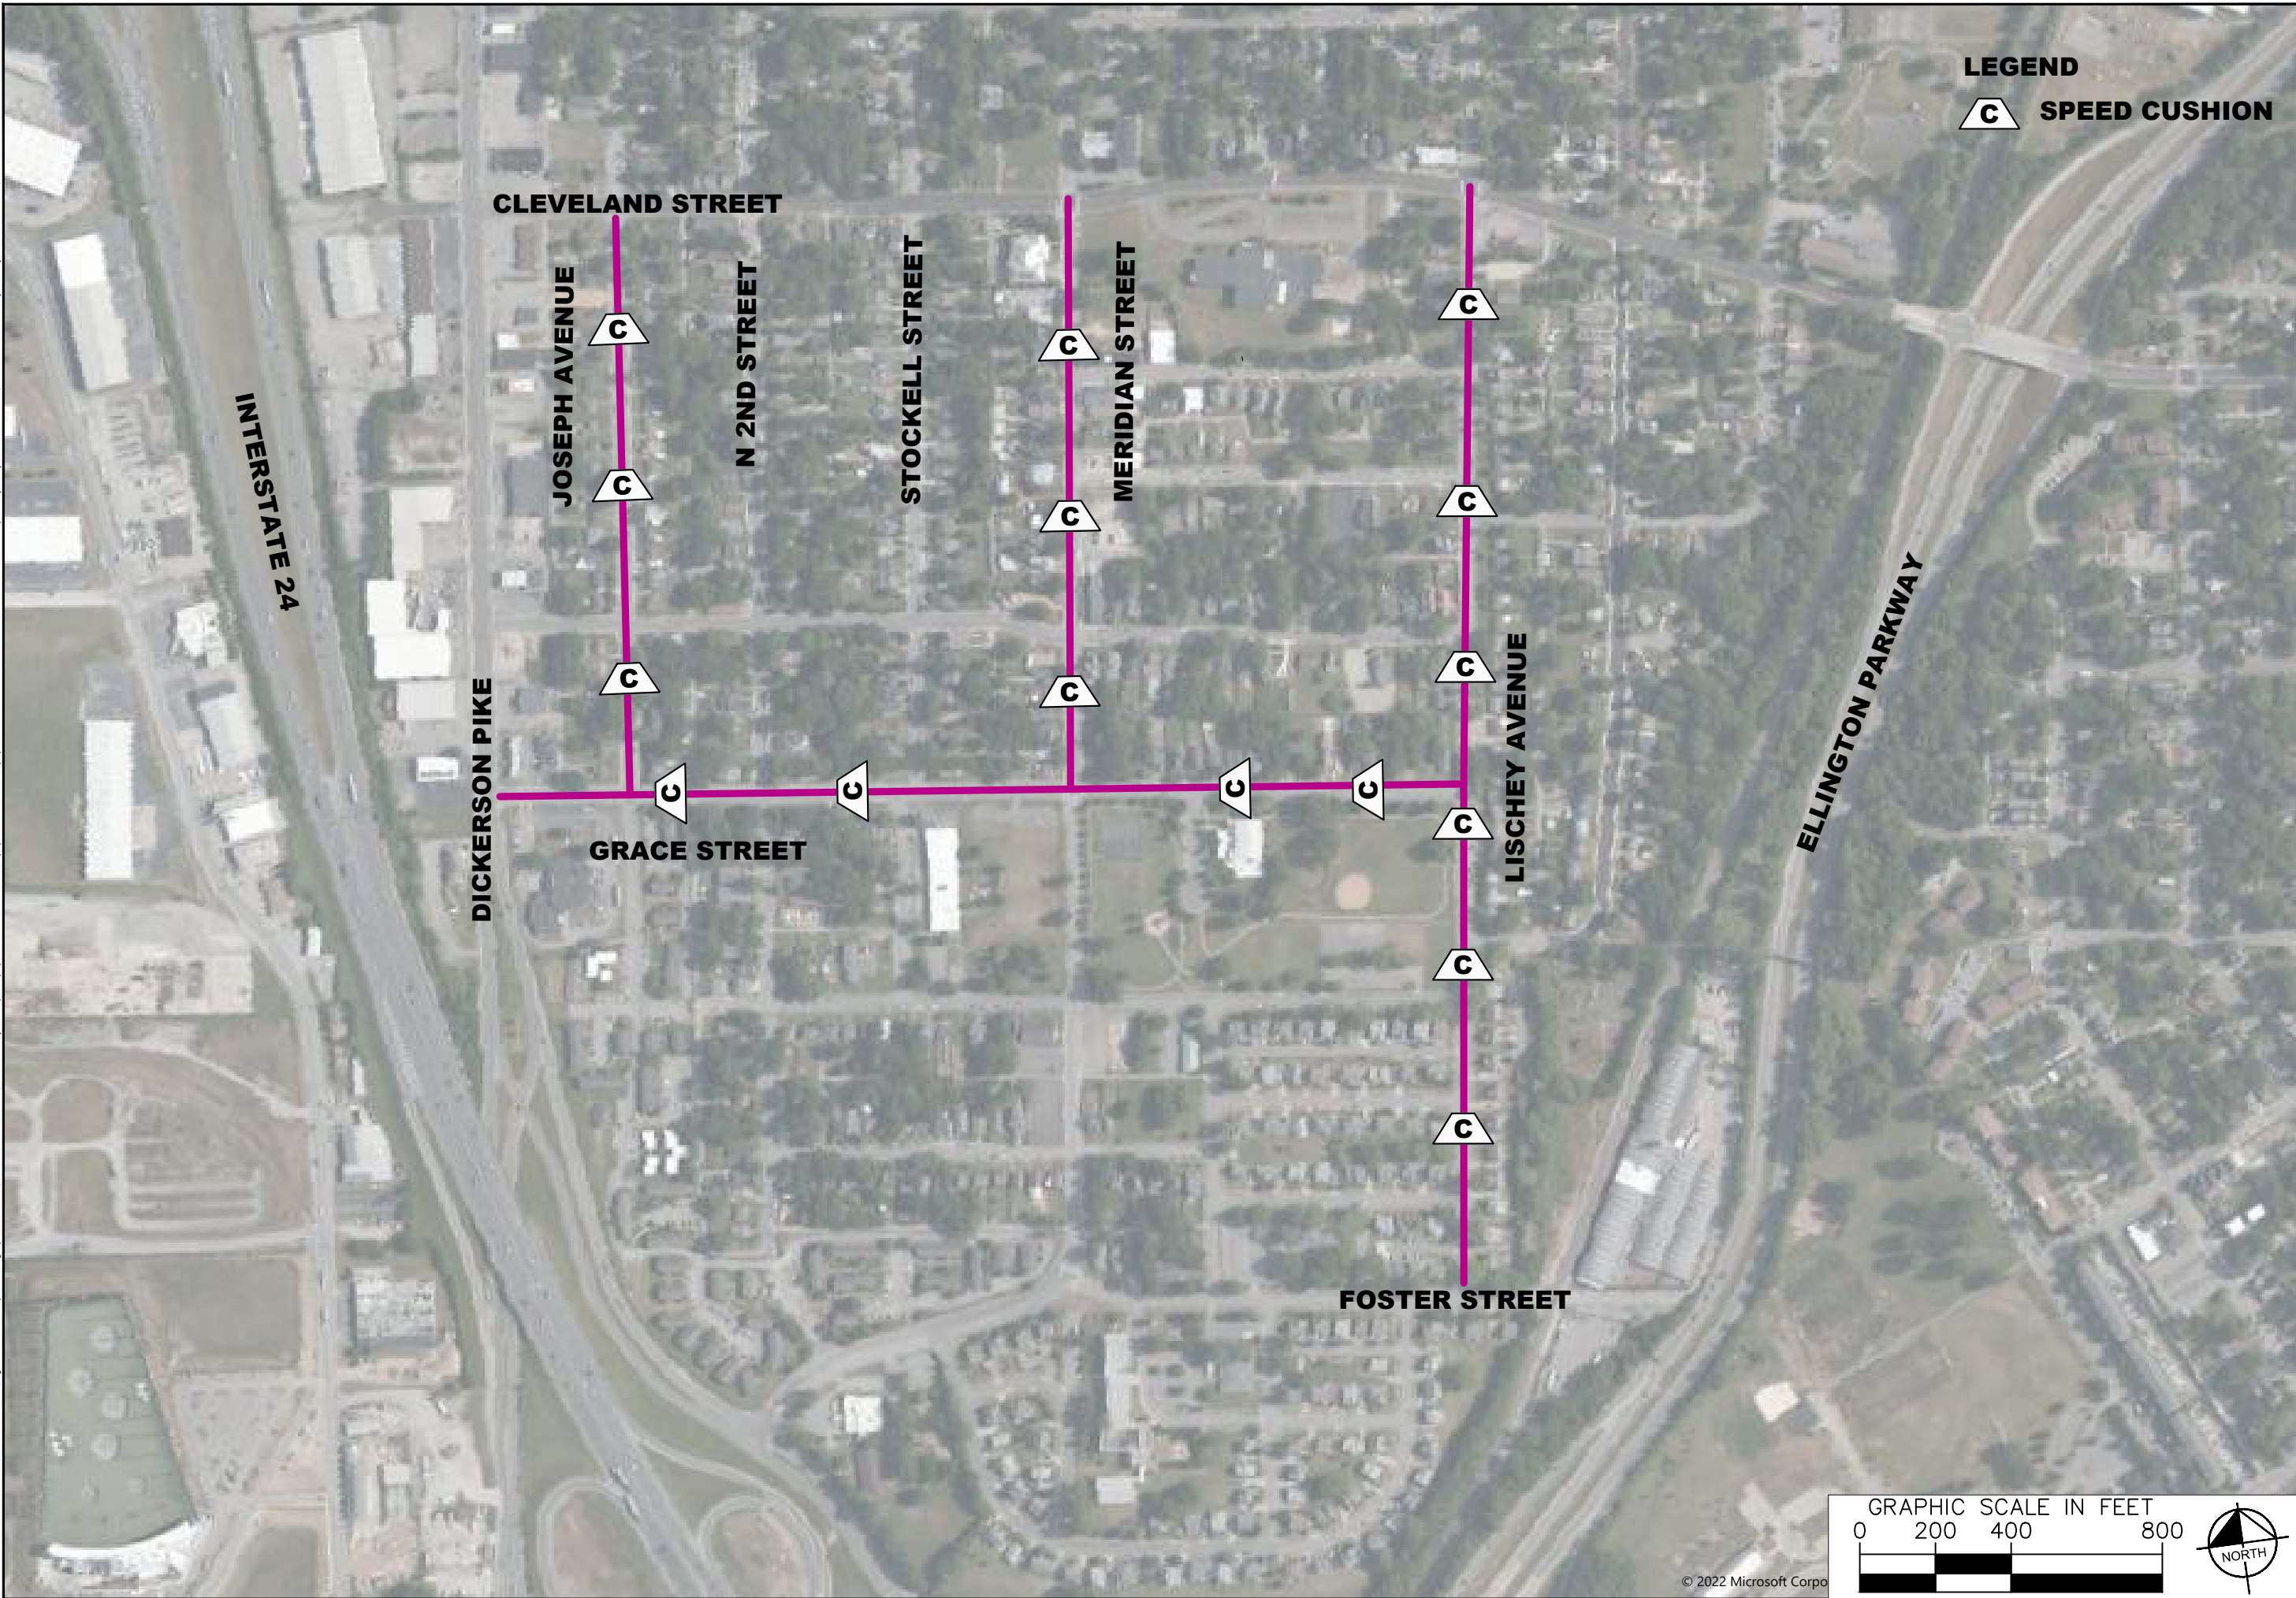

LEGEND
 **SPEED CUSHION**




McFERRIN PARK
TRAFFIC CALMING
 NASHVILLE, TN

DRAFT
PRELIMINARY
PLANS
 FOR REVIEW ONLY

NO.	DATE	BY
1		
2		
3		
4		
5		
6		
7		
8		
9		
10		

REVISIONS	DATE	BY


DESIGNED BY:	RBW
DRAWN BY:	EJW
CHECKED BY:	NDOT
DATE:	8/24/2022
KIMLEY-HORN PROJECT NO.:	11890005

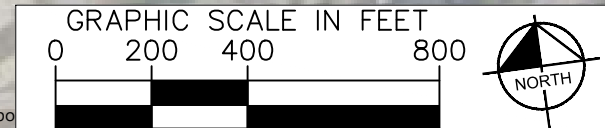

© 2022 Microsoft Corp

CONCEPT PLAN
 SHEET NUMBER
01

This document, together with the concepts and designs presented herein, is intended only for the specific purpose and client for which it was prepared. Reuse of and improper reliance on this document without written authorization and adaptation by Kimley-Horn and Associates, Inc. shall be without liability to Kimley-Horn and Associates, Inc.

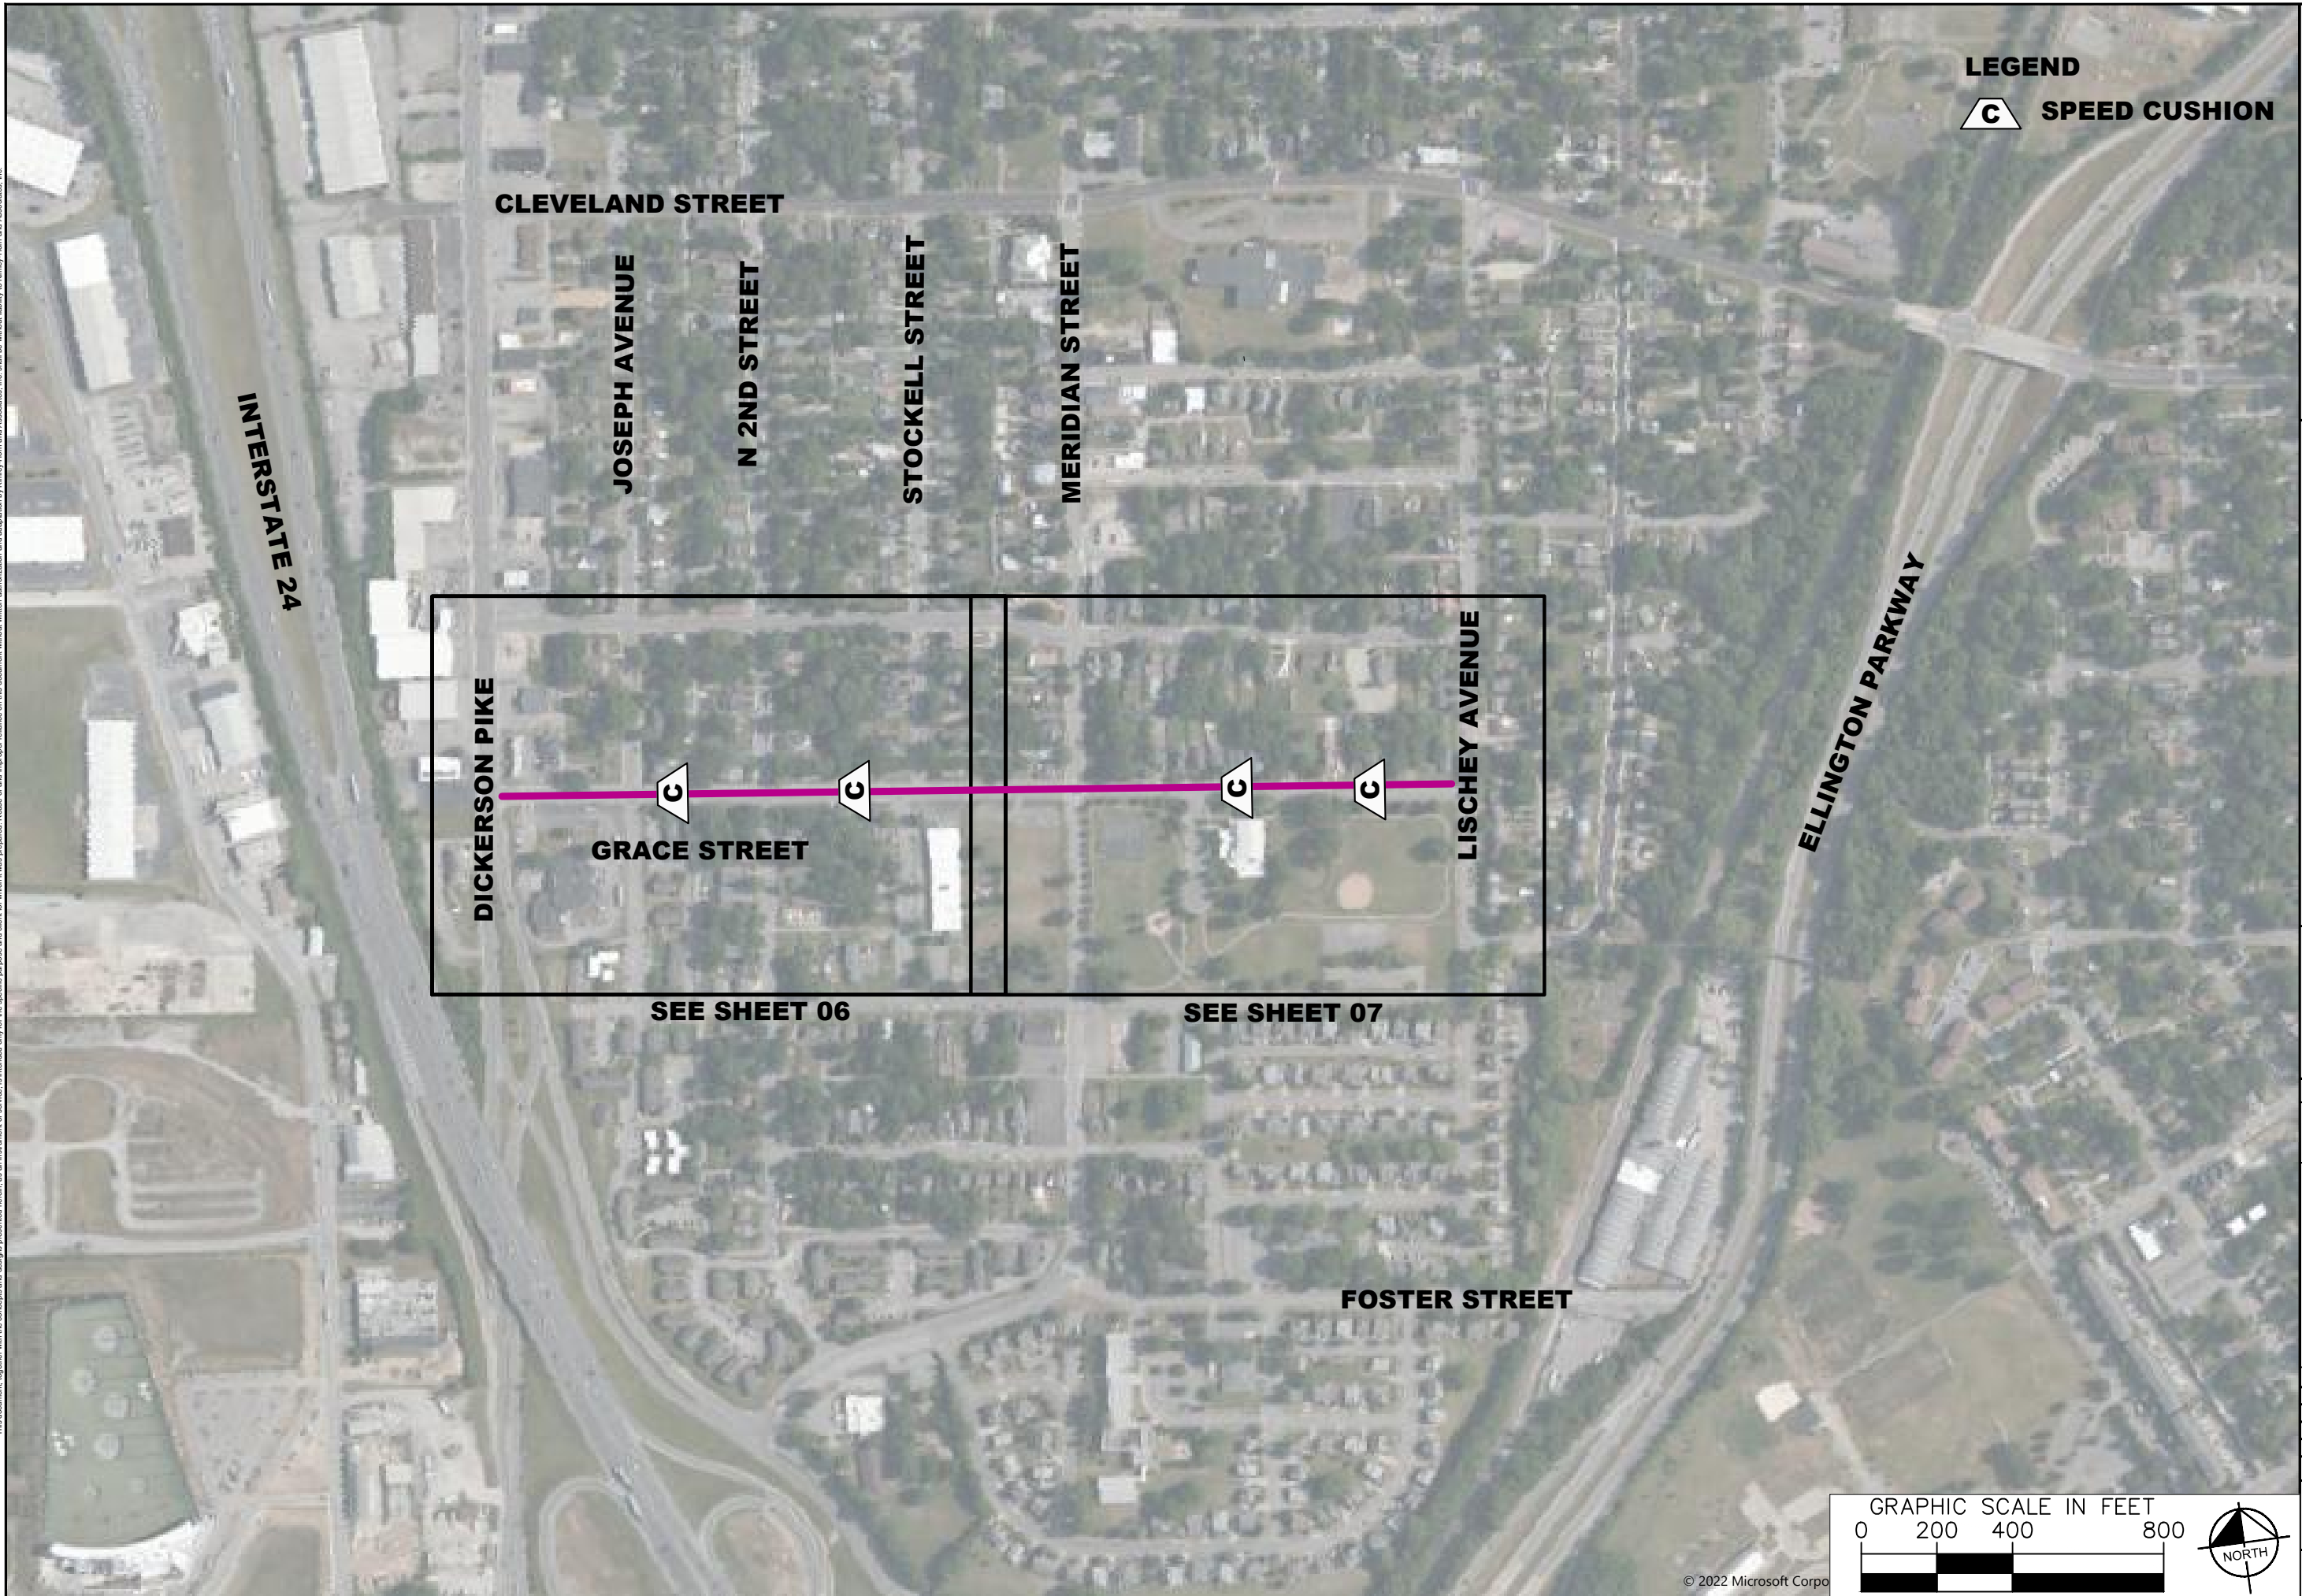

LEGEND
C SPEED CUSHION




McFERRIN PARK
TRAFFIC CALMING
NASHVILLE, TN

DRAFT
PRELIMINARY
PLANS
FOR REVIEW ONLY


NO.	DATE	BY	REVISIONS
1			
2			
3			
4			
5			
6			
7			
8			
9			
10			

DESIGNED BY: RBW
DRAWN BY: EJW
CHECKED BY: NDOT
DATE: 8/24/2022
KIMLEY-HORN PROJECT NO. 11890005

CONCEPT PLAN
SHEET NUMBER
02

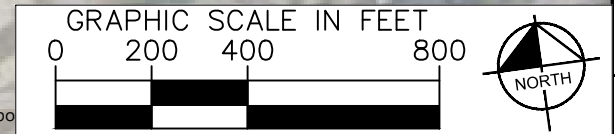

This document, together with the concepts and designs presented herein, is intended only for the specific purpose and client for which it was prepared. Reuse of and improper reliance on the documents without written authorization and adaptation by Kimley-Horn and Associates, Inc. shall be without liability to Kimley-Horn and Associates, Inc.

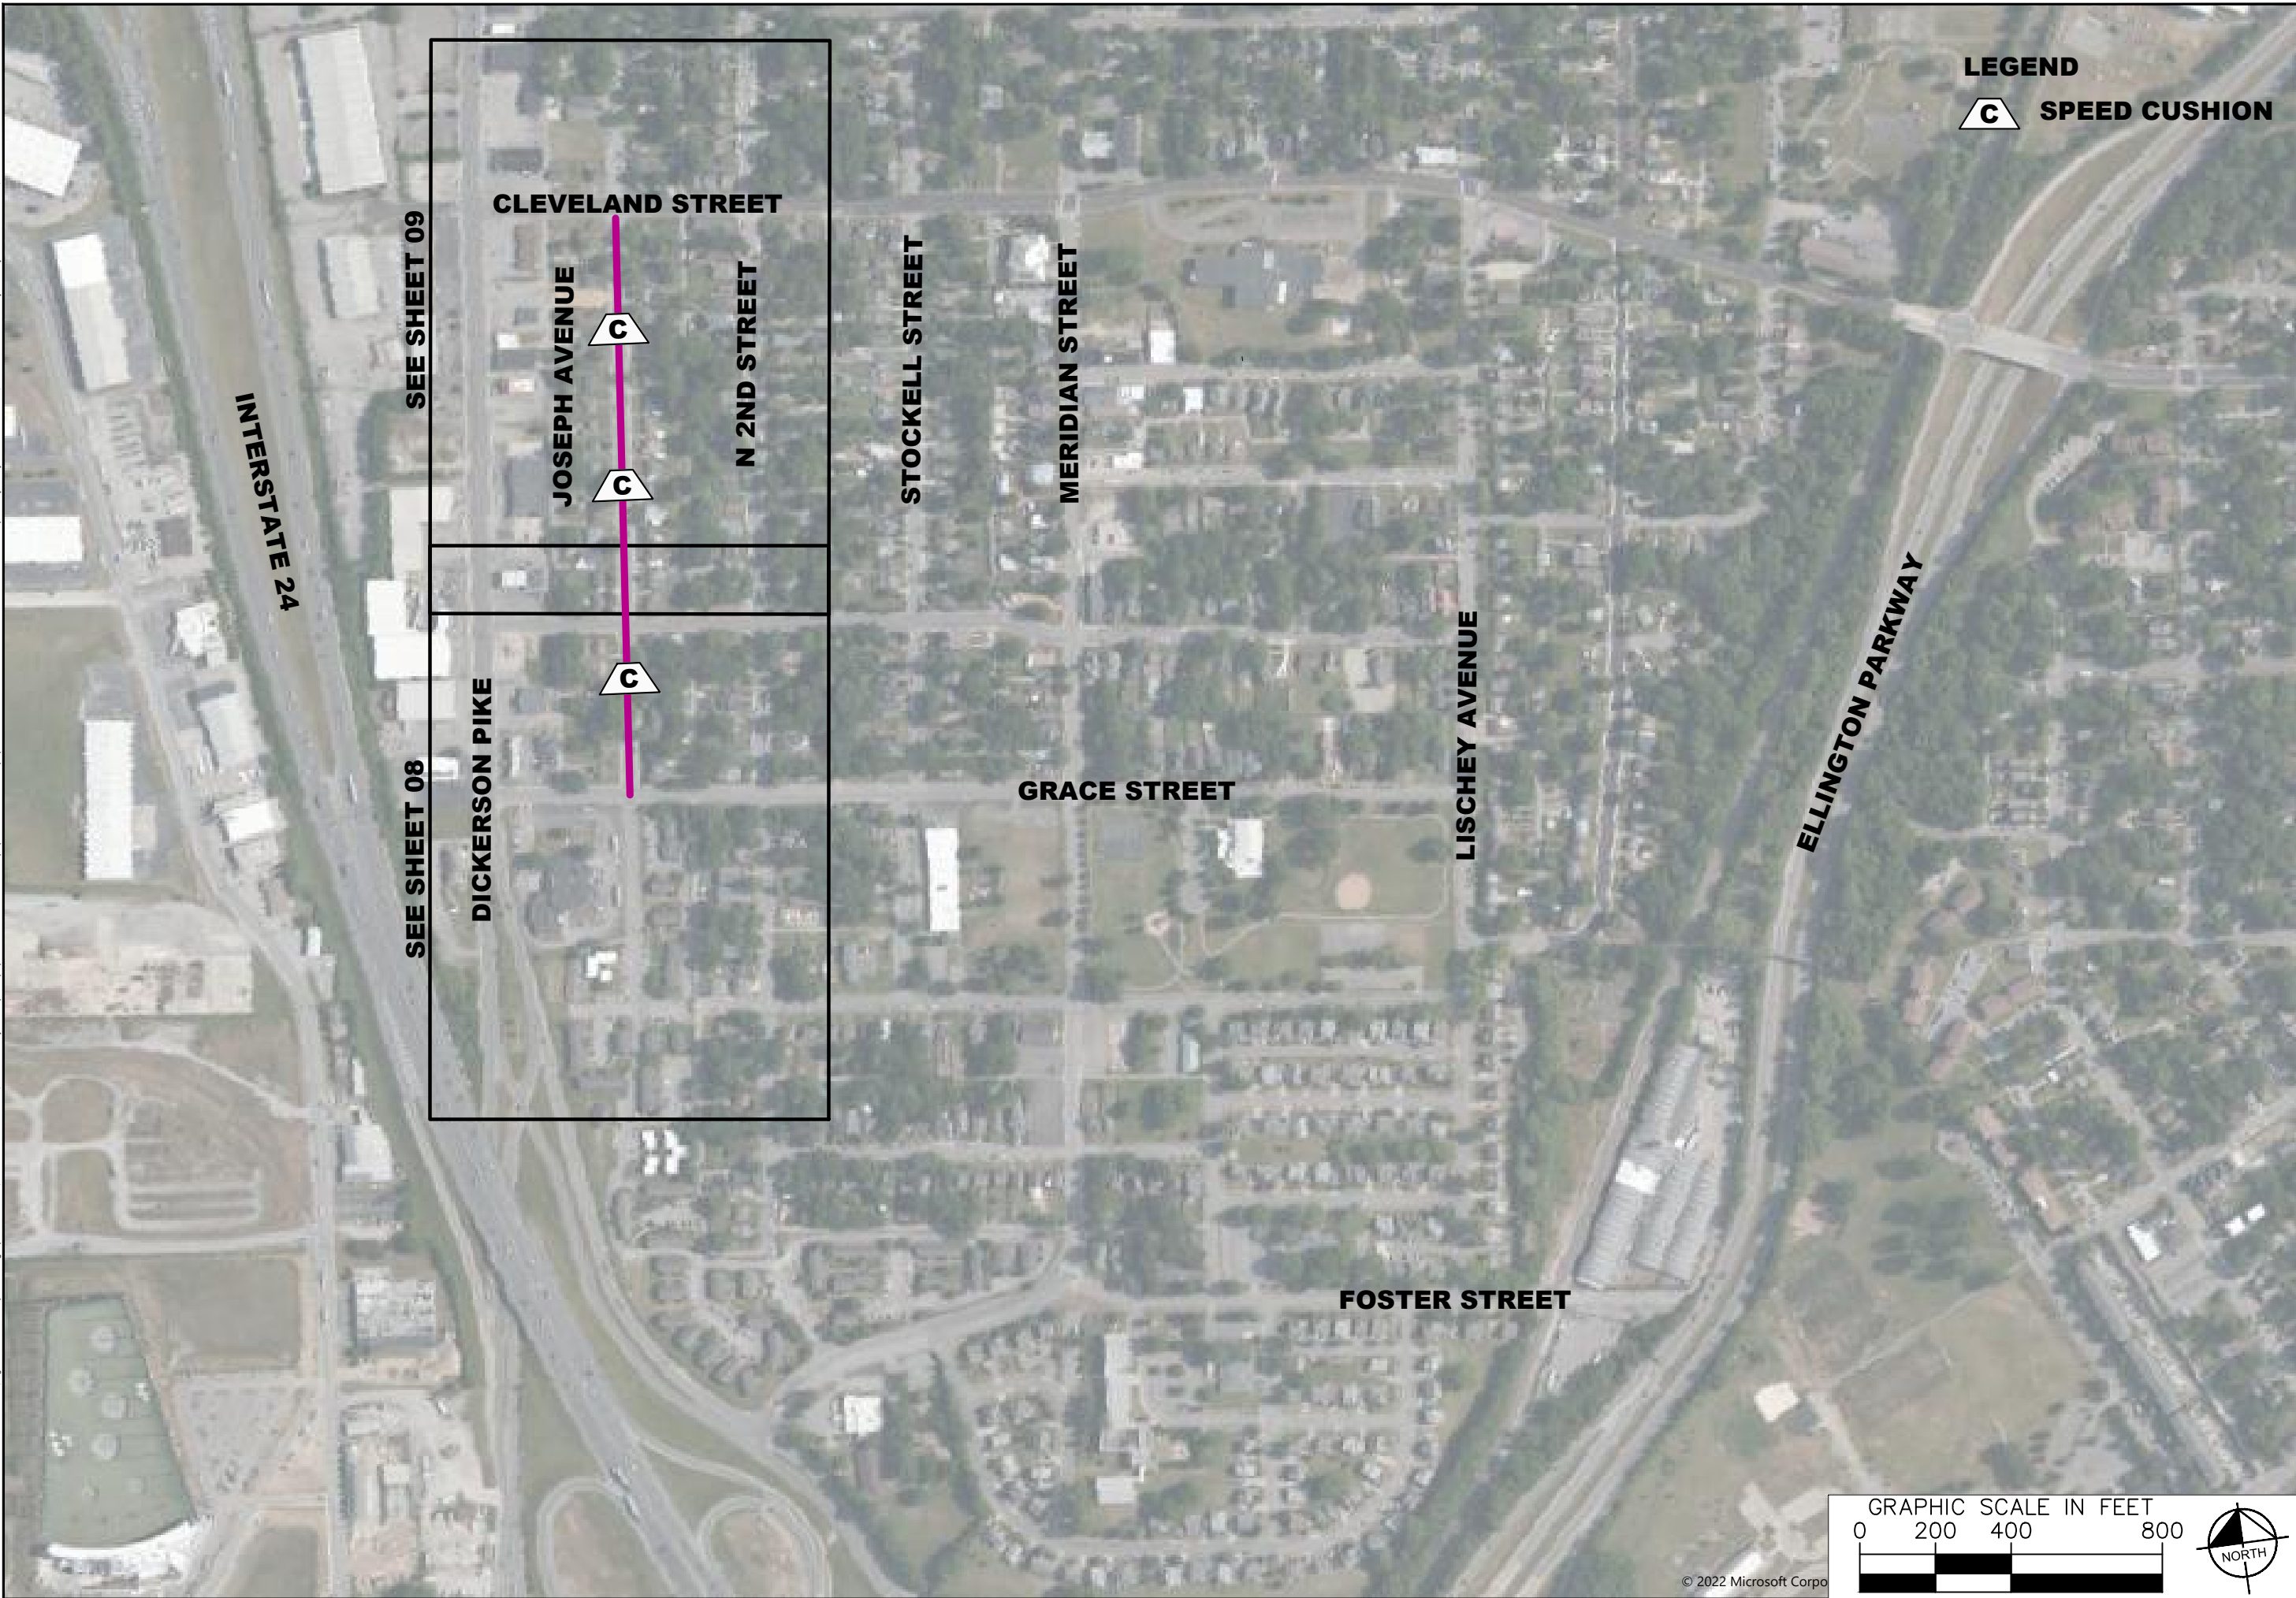

LEGEND
 SPEED CUSHION




McFERRIN PARK
TRAFFIC CALMING
NASHVILLE, TN

DRAFT
PRELIMINARY
PLANS
FOR REVIEW ONLY


REVISIONS		DATE	BY

DESIGNED BY:	RBW
DRAWN BY:	EJW
CHECKED BY:	NDOT
DATE:	8/24/2022
KIMLEY-HORN PROJECT NO.	11890005

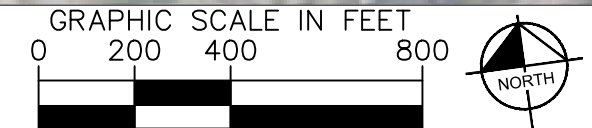

CONCEPT PLAN
SHEET NUMBER
03

This document, together with the concepts and designs presented herein, is intended only for the specific purpose and client for which it was prepared. Reuse of and improper reliance on this document without written authorization and adaptation by Kimley-Horn and Associates, Inc. shall be without liability to Kimley-Horn and Associates, Inc.

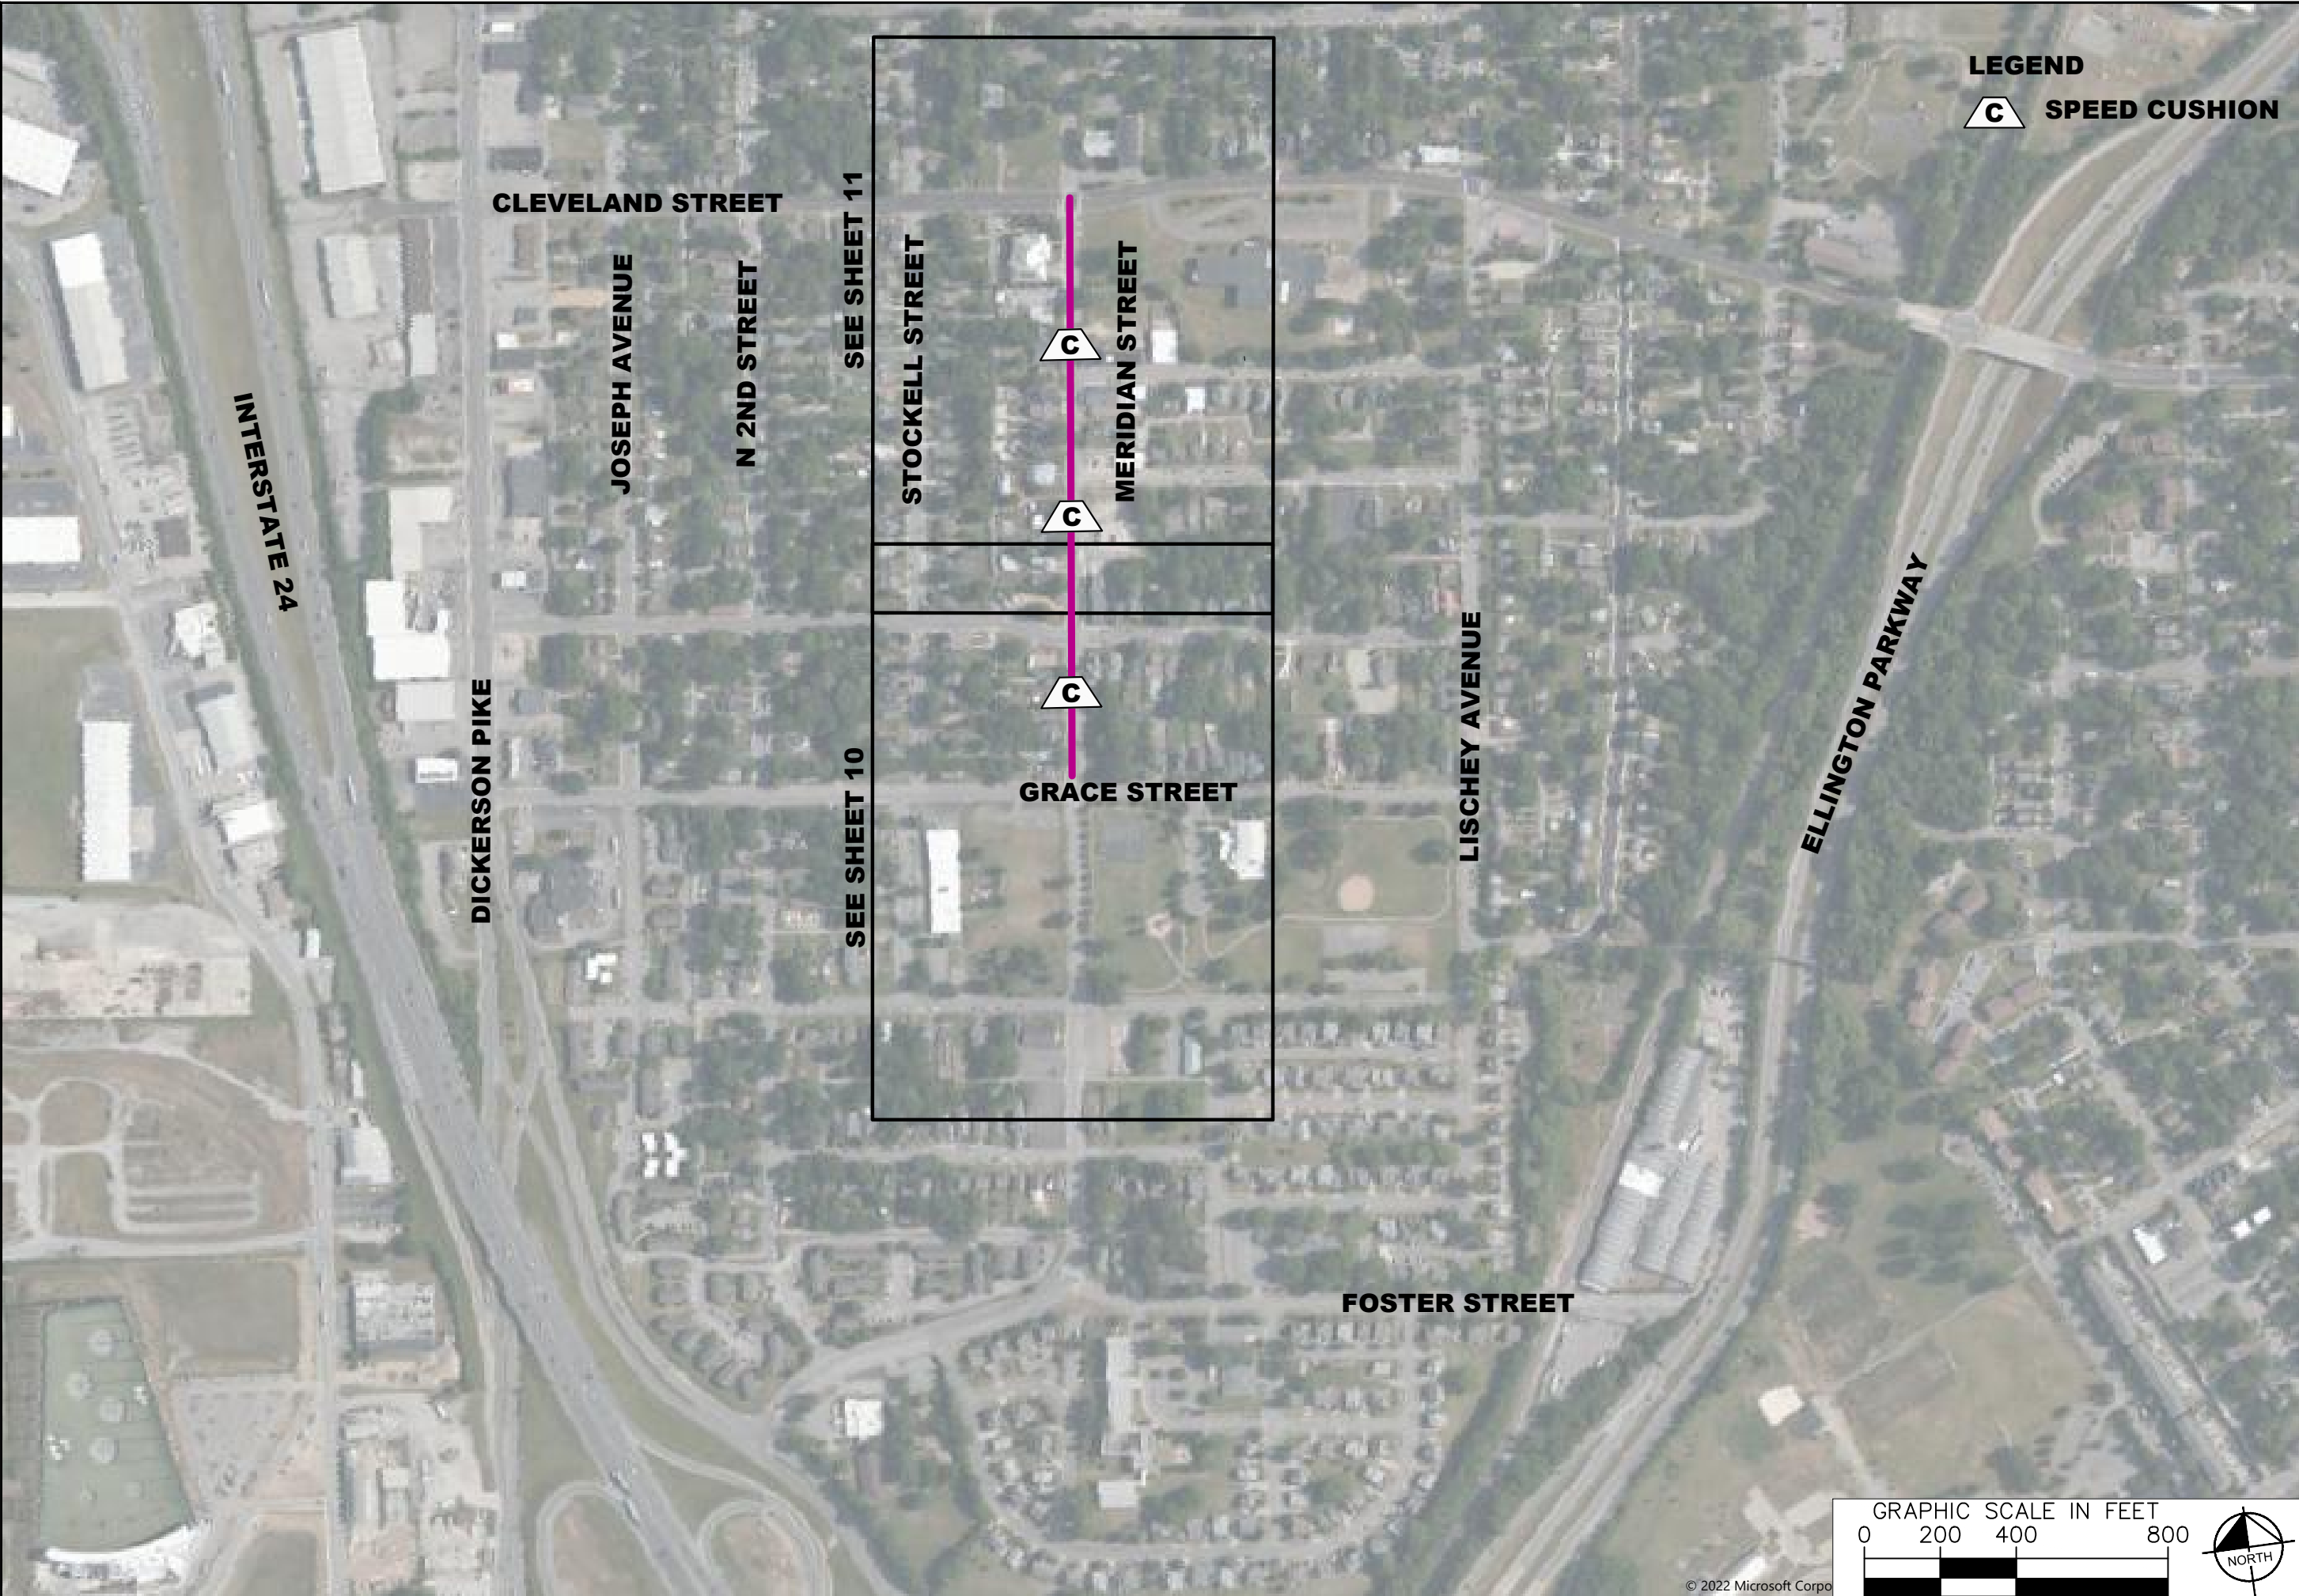

LEGEND

SPEED CUSHION




**McFERRIN PARK
TRAFFIC CALMING
NASHVILLE, TN**

**DRAFT
PRELIMINARY
PLANS
FOR REVIEW ONLY**


NO.	REVISIONS	DATE		BY	
1					
2					
3					
4					
5					
6					
7					
8					
9					
10					

DESIGNED BY: _____ RBW
DRAWN BY: _____ ELW
CHECKED BY: _____ NDOT
DATE: 8/24/2022
KIMLEY-HORN PROJECT NO. 11890005

CONCEPT PLAN
SHEET NUMBER **04**

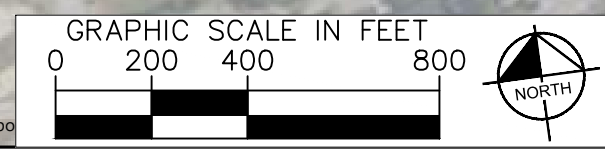

This document, together with the concepts and designs presented herein, is intended only for the specific purpose and client for which it was prepared. Reuse of and improper reliance on the documents without written authorization and adaptation by Kimley-Horn and Associates, Inc. shall be without liability to Kimley-Horn and Associates, Inc.

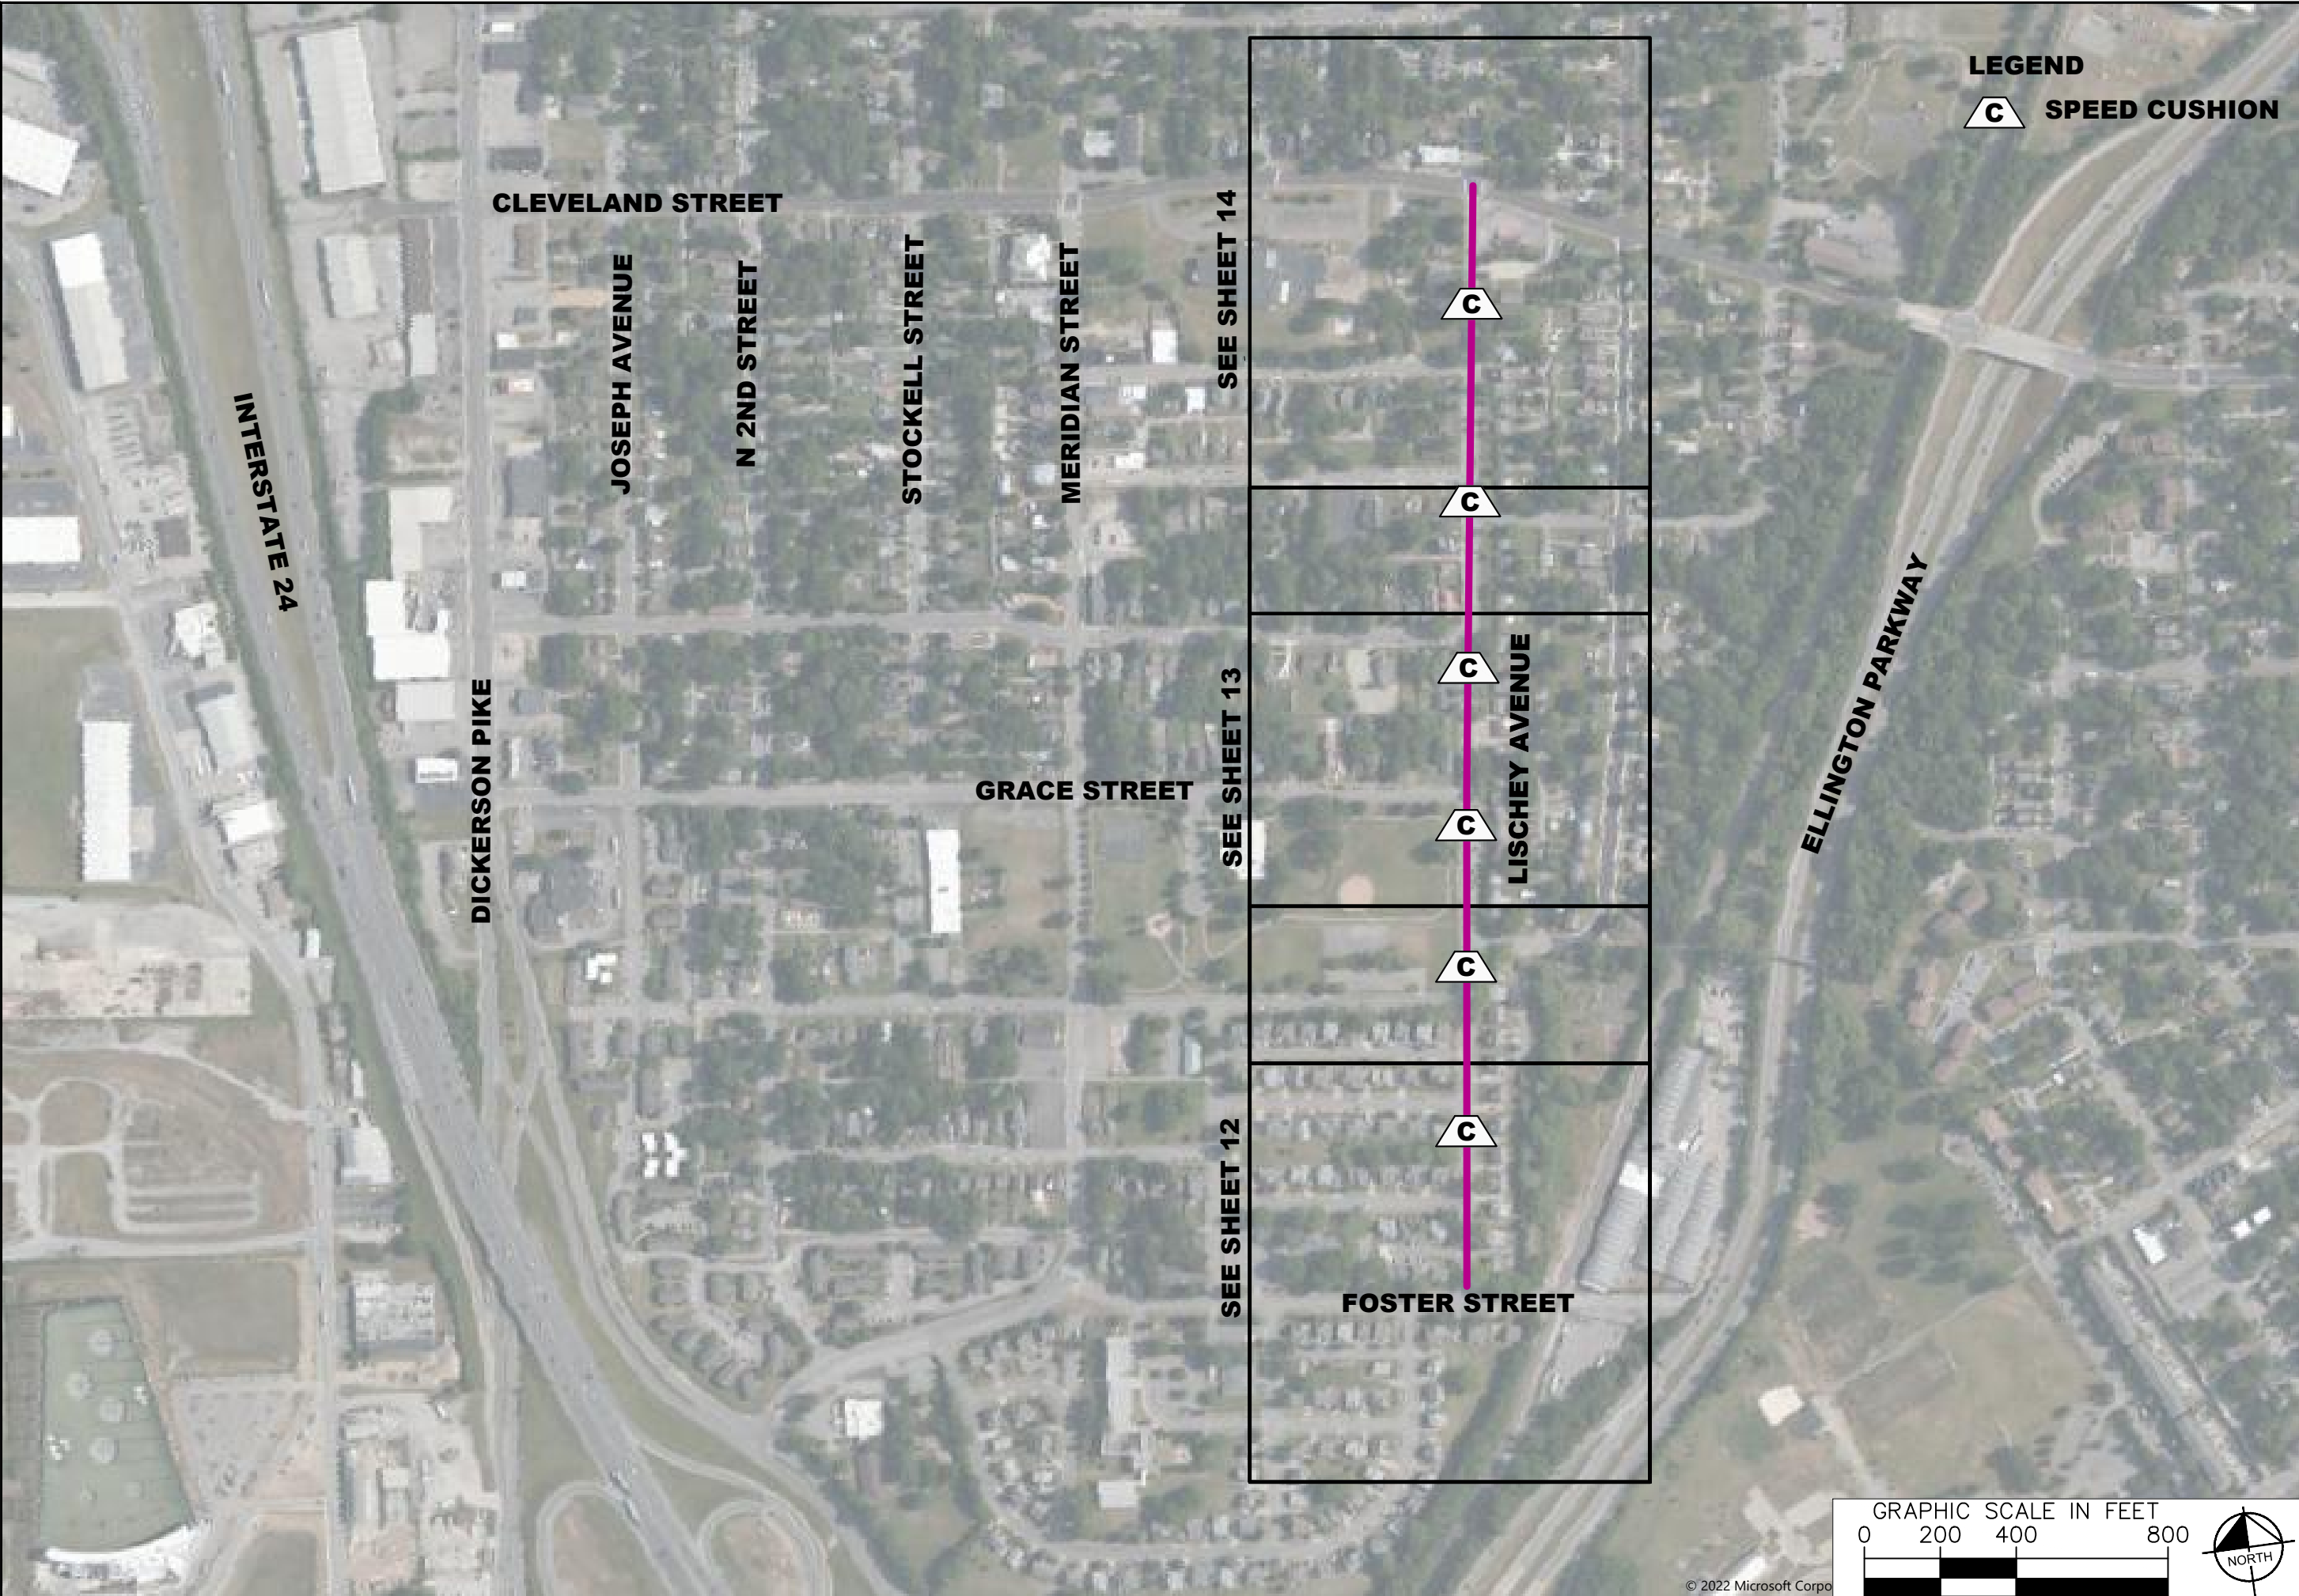

LEGEND
 **SPEED CUSHION**




**McFERRIN PARK
 TRAFFIC CALMING
 NASHVILLE, TN**

**DRAFT
 PRELIMINARY
 PLANS
 FOR REVIEW ONLY**

NO.	REVISIONS	DATE	BY
1			
2			
3			
4			
5			
6			
7			
8			
9			
10			


DESIGNED BY:	RBW
DRAWN BY:	EJW
CHECKED BY:	NDOT
DATE:	8/24/2022
KIMLEY-HORN PROJECT NO. 11890005	

CONCEPT PLAN
 SHEET NUMBER
05

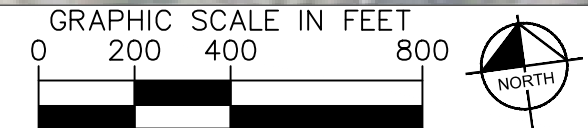

© 2022 Microsoft Corpo

This document, together with the concepts and designs presented herein, is intended only for the specific purpose and client for which it was prepared. Release of and improper reliance on this document without written authorization and adaptation by Kimley-Horn and Associates, Inc. shall be without liability to Kimley-Horn and Associates, Inc.

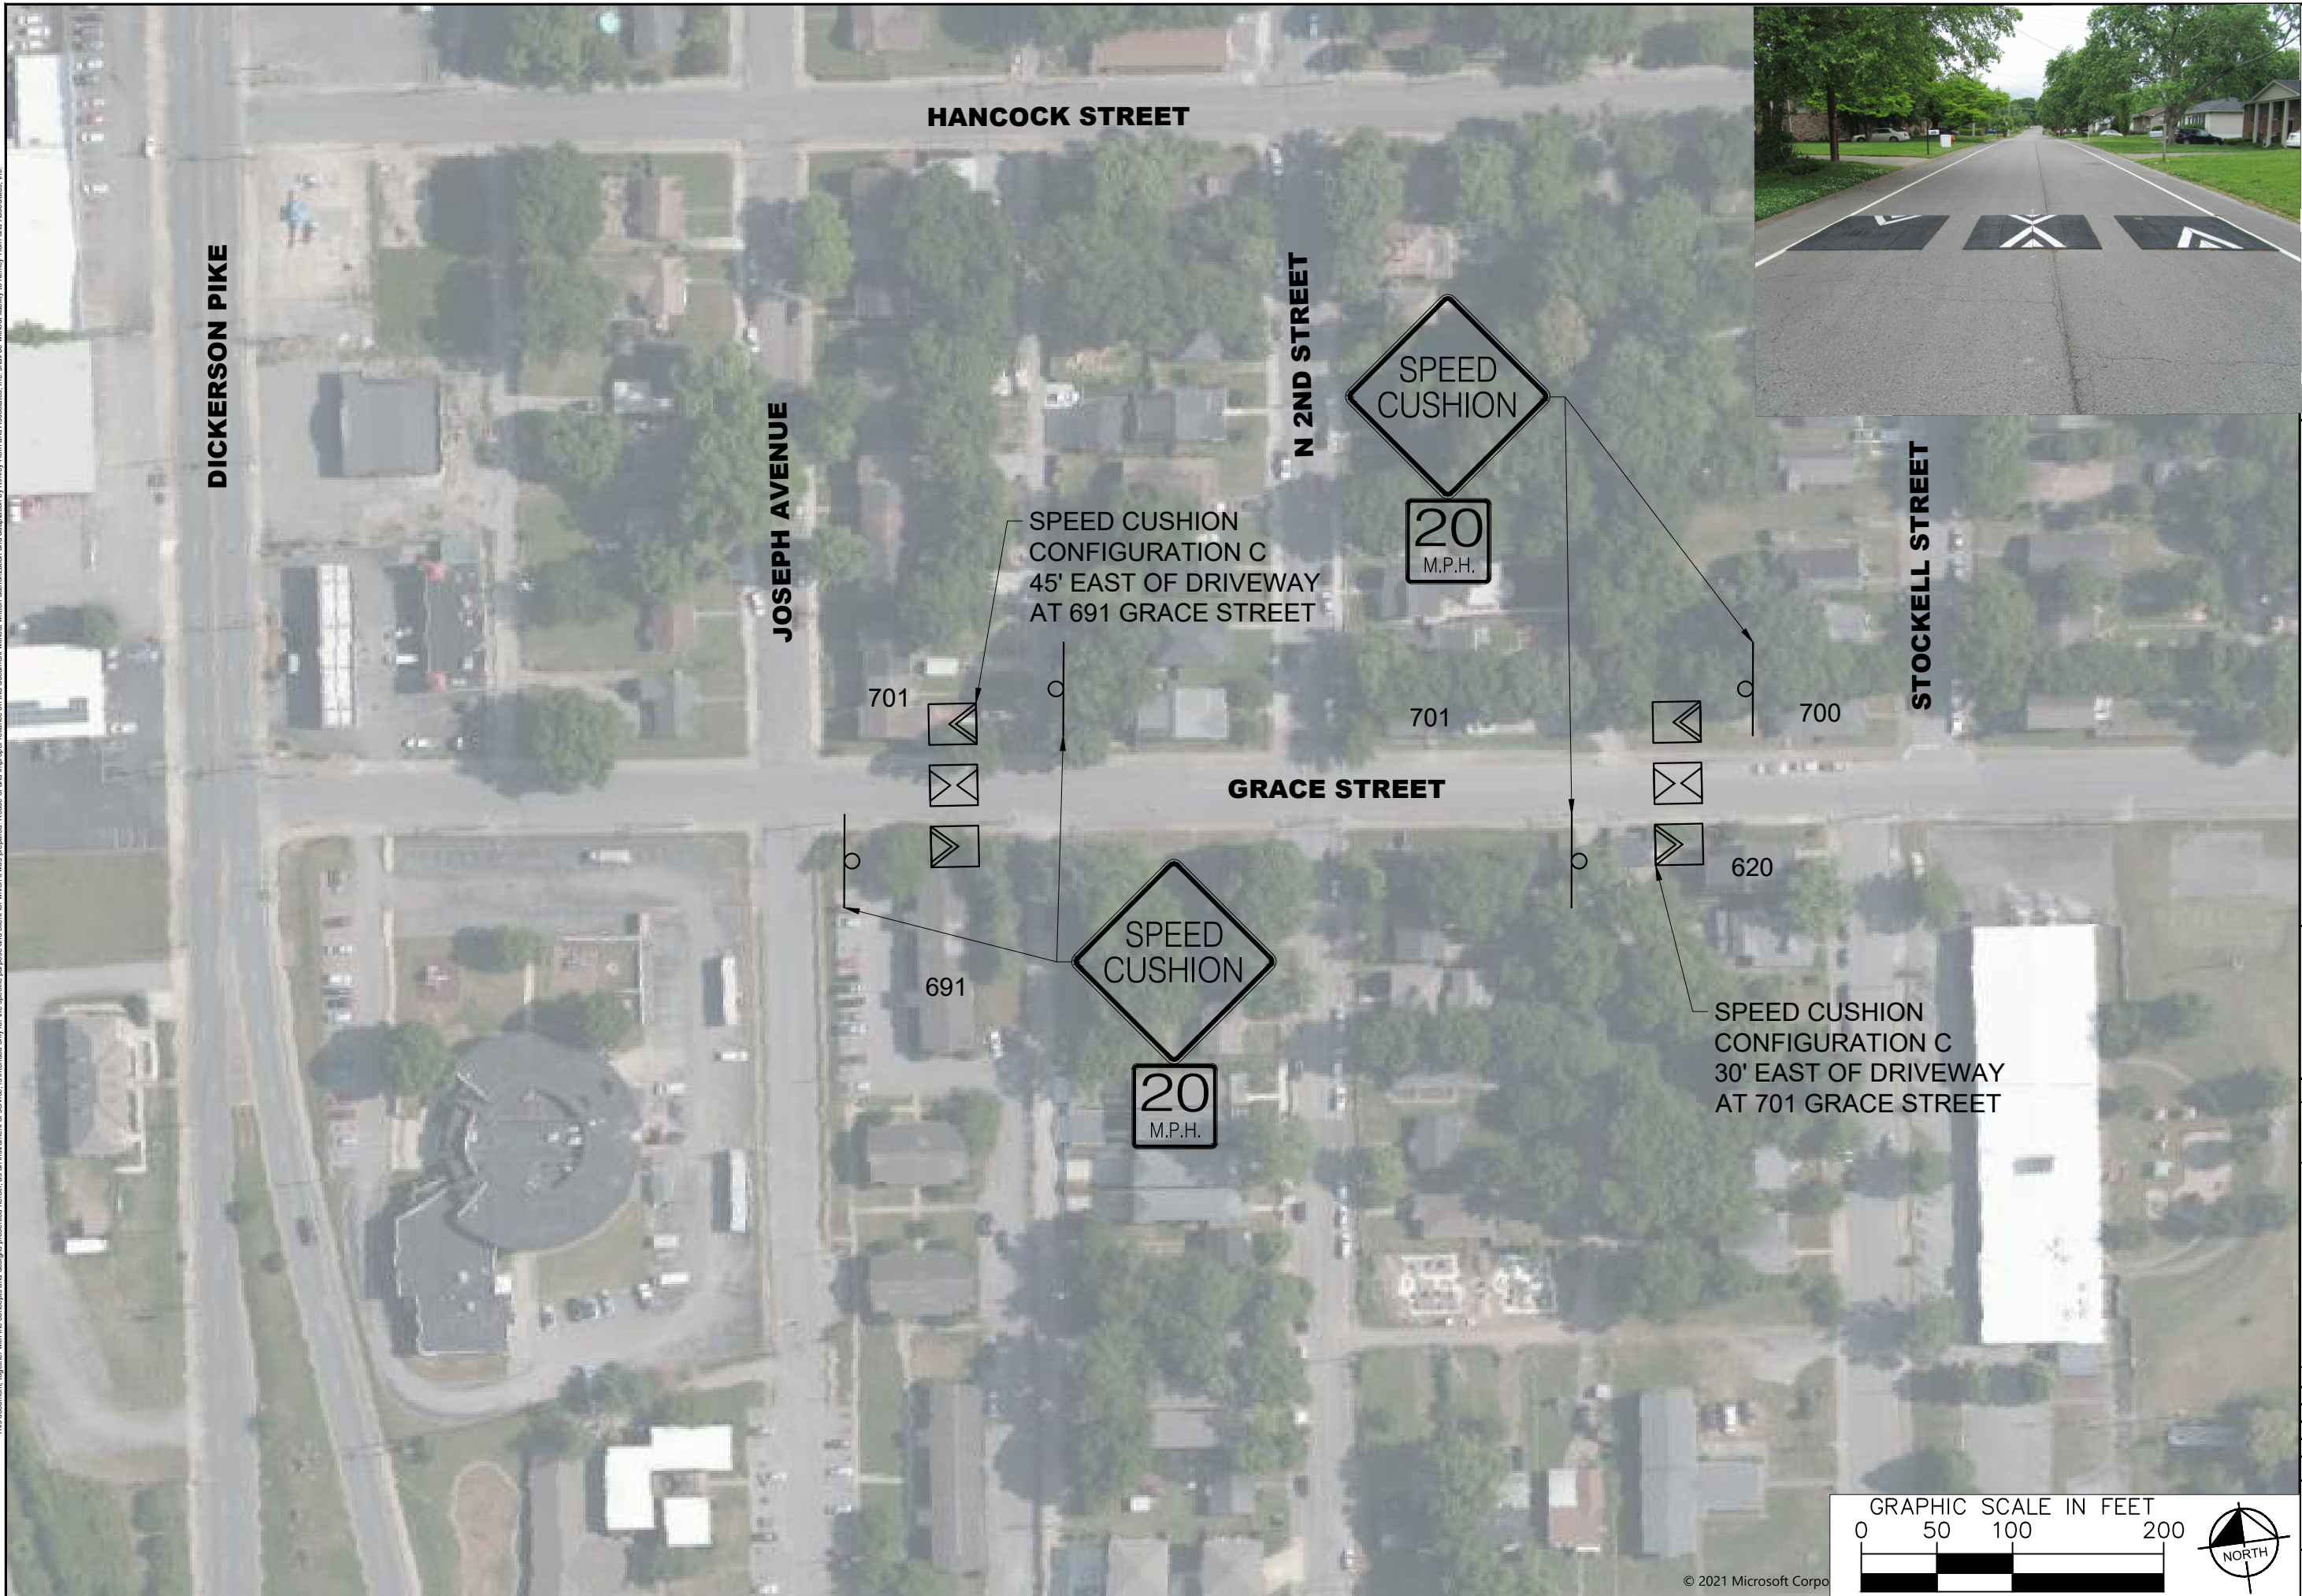

NDOT

**McFERRIN PARK
TRAFFIC CALMING
NASHVILLE, TN**


**DRAFT
PRELIMINARY
PLANS
FOR REVIEW ONLY**

NO.	REVISIONS	DATE	BY
1			
2			
3			
4			
5			
6			
7			
8			
9			
10			

DESIGNED BY: RBW
 DRAWN BY: EJW
 CHECKED BY: NDOT
 DATE: 8/24/2022
 KIMLEY-HORN PROJECT NO. 11890005

CONCEPT PLAN
 SHEET NUMBER
06

This document, together with the concepts and designs presented herein, is intended only for the specific purpose and client for which it was prepared. Release of and improper reliance on this document without written authorization and adaptation by Kimley-Horn and Associates, Inc. shall be without liability to Kimley-Horn and Associates, Inc.

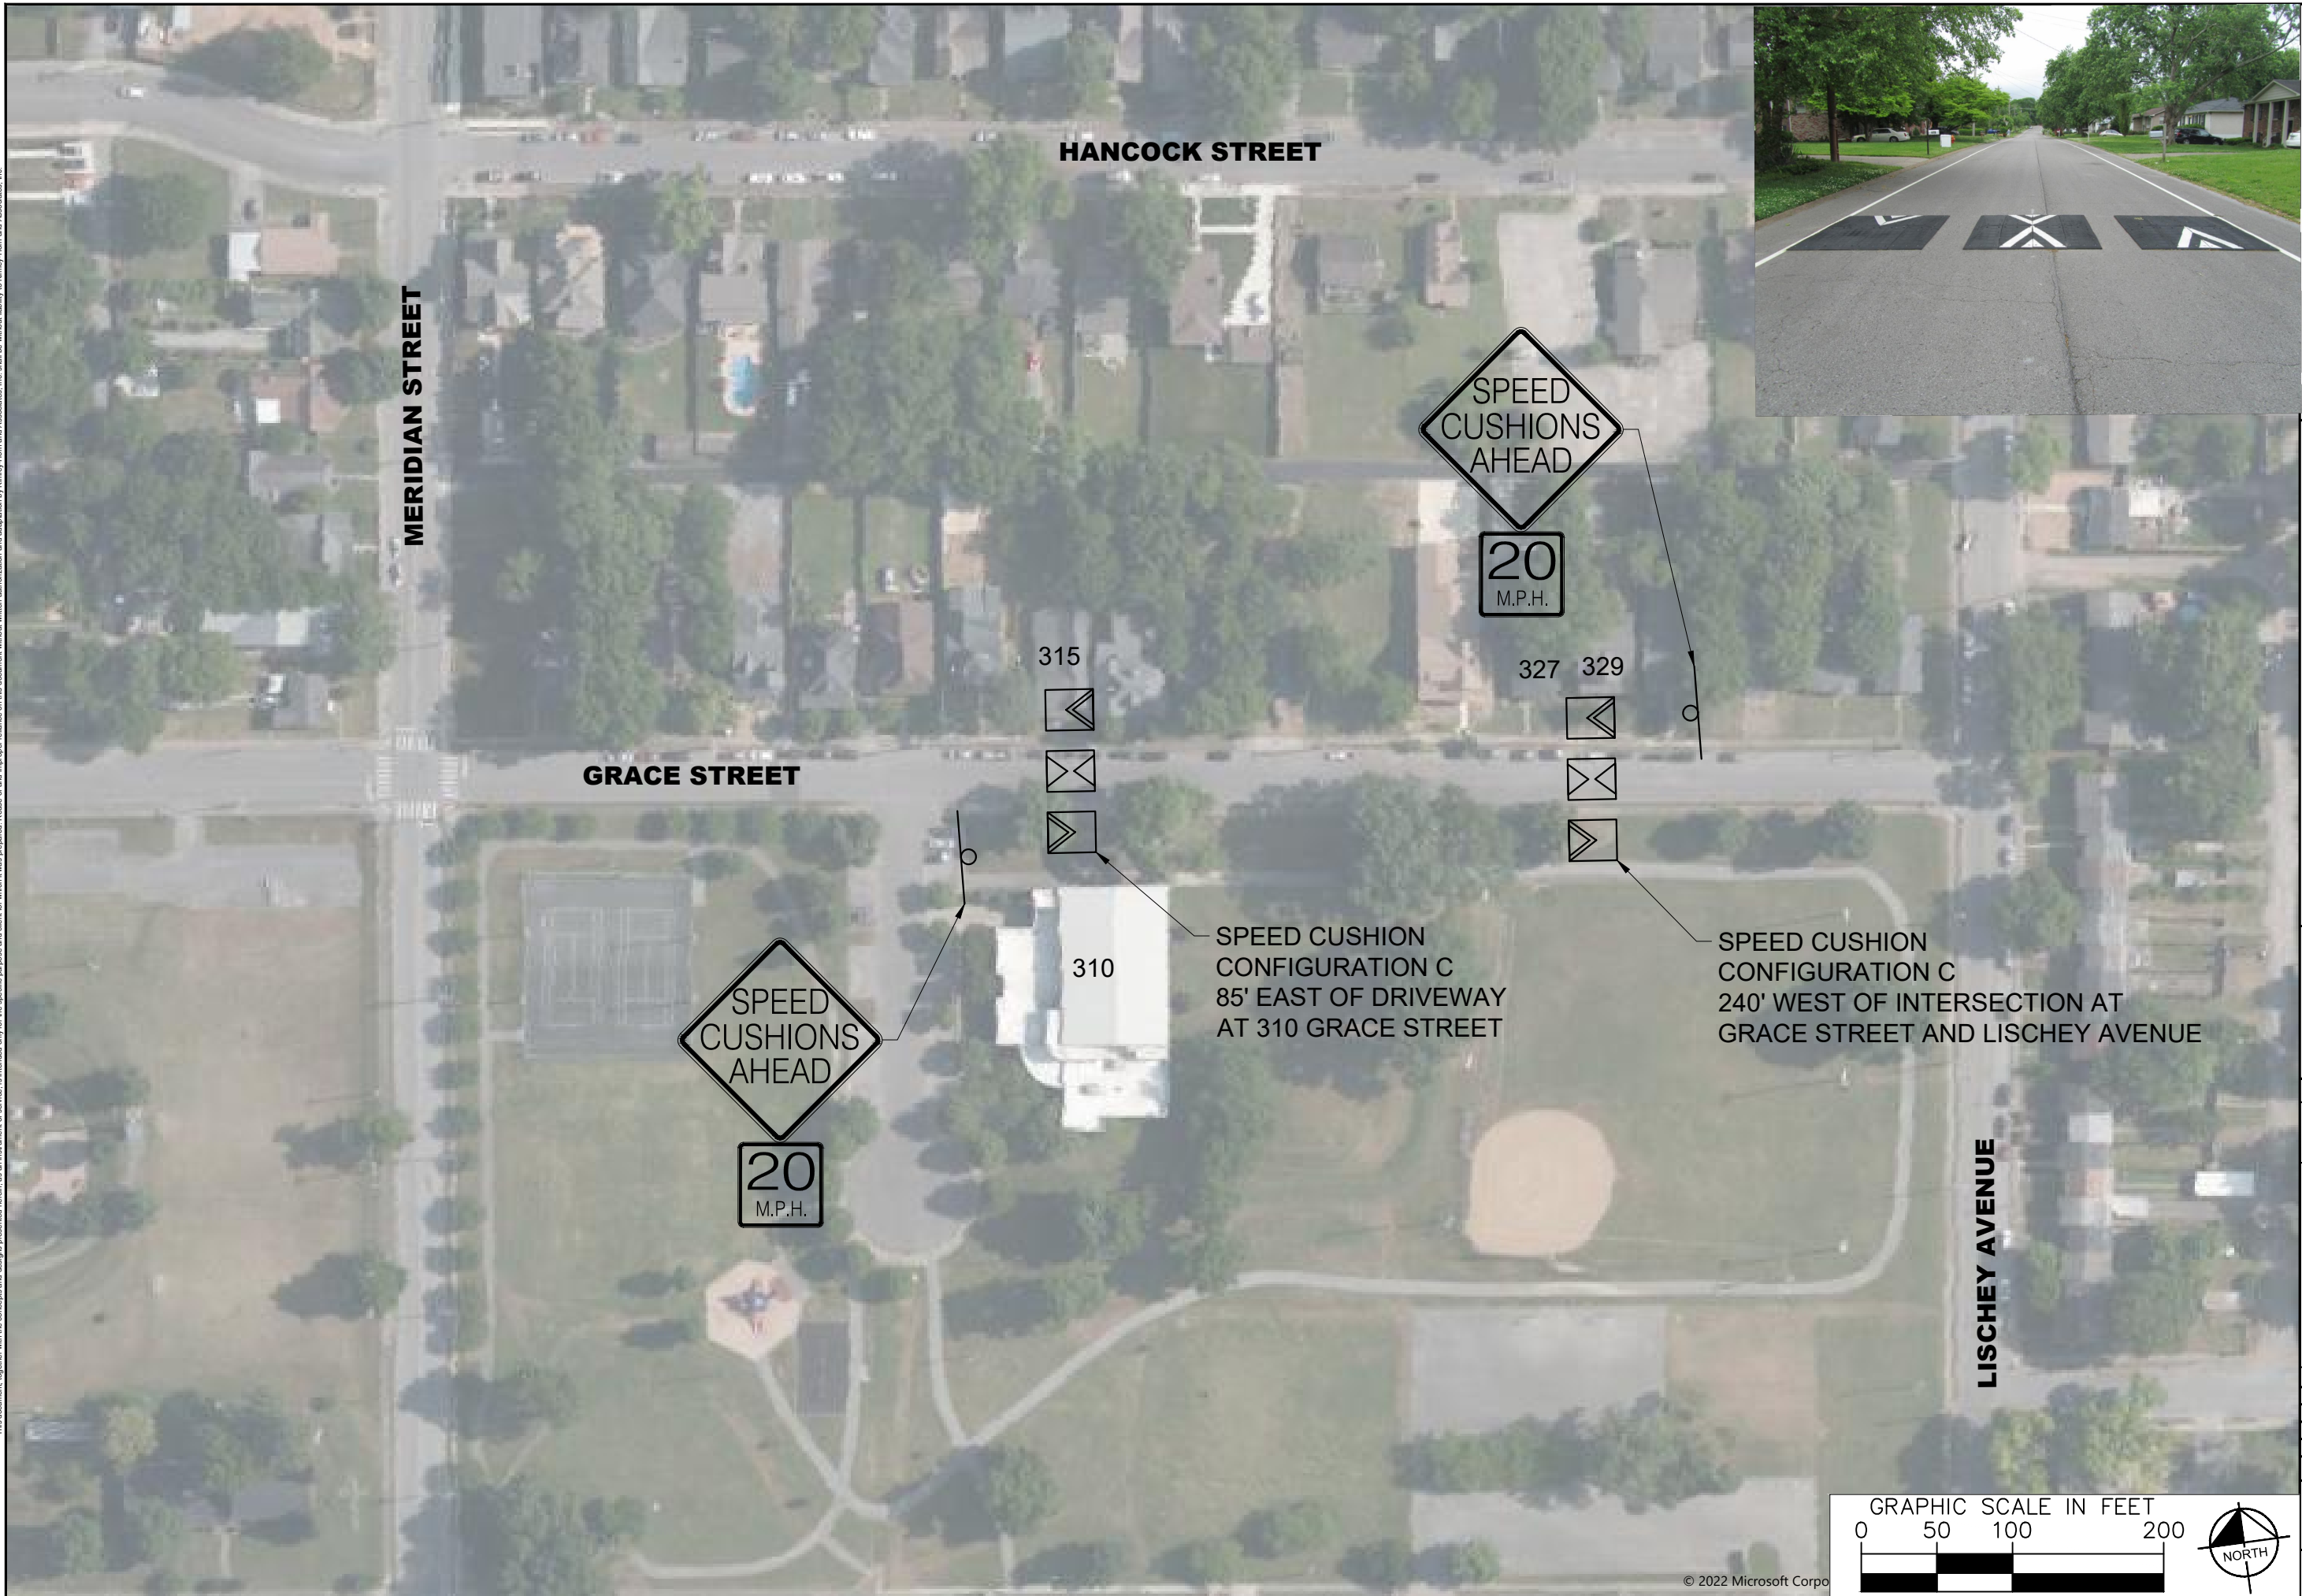


NDOT

**McFERRIN PARK
TRAFFIC CALMING
NASHVILLE, TN**

**DRAFT
PRELIMINARY
PLANS
FOR REVIEW ONLY**

NO.	REVISIONS	DATE	BY
1			
2			
3			
4			
5			
6			
7			
8			
9			
10			

DESIGNED BY: EJW
 DRAWN BY: NDOT
 CHECKED BY: NDOT
 DATE: 8/24/2022
 KIMLEY-HORN PROJECT NO. 118900005

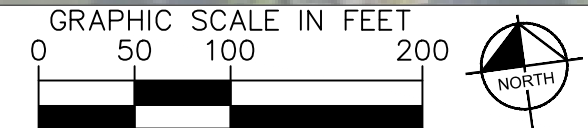

CONCEPT PLAN
SHEET NUMBER
07




NO.	REVISIONS	DATE	BY
1			
2			
3			
4			
5			
6			
7			
8			
9			
10			

DESIGNED BY:	RBW
DRAWN BY:	EJW
CHECKED BY:	NDOT
DATE:	8/24/2022
KIMLEY-HORN PROJECT NO. 11890005	
CONCEPT PLAN	
SHEET NUMBER	
08	


This document, together with the concepts and designs presented herein, is intended only for the specific purpose and client for which it was prepared. Reuse of and improper reliance on the documents without written authorization and adaptation by Kimley-Horn and Associates, Inc. shall be without liability to Kimley-Horn and Associates, Inc.




SPEED CUSHION CONFIGURATION C
25' NORTH OF DRIVEWAY AT
821 JOSEPH AVENUE

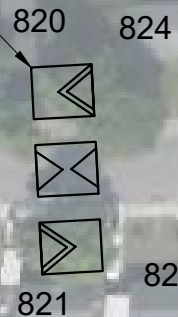

JOSEPH AVENUE

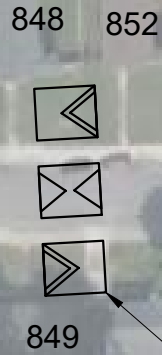

SPEED CUSHION CONFIGURATION C
45' NORTH OF DRIVEWAY AT
849 JOSEPH AVENUE

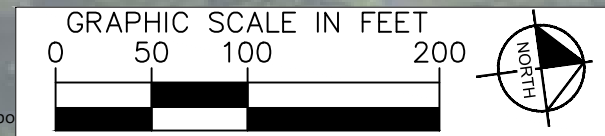

McFERRIN PARK
TRAFFIC CALMING
NASHVILLE, TN

DRAFT
PRELIMINARY
PLANS
FOR REVIEW ONLY

NO.	REVISIONS	DATE	BY
1			
2			
3			
4			
5			
6			
7			
8			
9			
10			

DESIGNED BY: RBW
DRAWN BY: EJW
CHECKED BY: NDOT
DATE: 8/24/2022
KIMLEY-HORN PROJECT NO. 11890005

CONCEPT PLAN
SHEET NUMBER
09

This document, together with the concepts and designs presented herein, is intended only for the specific purpose and client for which it was prepared. Release of and improper reliance on the documents without written authorization and adaptation by Kimley-Horn and Associates, Inc. shall be without liability to Kimley-Horn and Associates, Inc.



NO.	DATE	BY	REVISIONS
1			
2			
3			
4			
5			
6			
7			
8			
9			
10			

DESIGNED BY:	EJW	RBW
CHECKED BY:	NDOT	
DATE:	8/24/2022	
KIMLEY-HORN PROJECT NO. 11890005		


This document, together with the concepts and designs presented herein, is intended only for the specific purpose and client for which it was prepared. Release of and improper reliance on this document without written authorization and adaptation by Kimley-Horn and Associates, Inc. shall be without liability to Kimley-Horn and Associates, Inc.



NO.	DATE	BY	REVISIONS
1			
2			
3			
4			
5			
6			
7			
8			
9			
10			

DESIGNED BY:	EWJ
DRAWN BY:	NDOT
CHECKED BY:	NDOT
DATE:	8/24/2022
KIMLEY-HORN PROJECT NO.:	11890005

This document, together with the concepts and designs presented herein, is intended only for the specific purpose and client for which it was prepared. Release of and improper reliance on the documents without written authorization and adaptation by Kimley-Horn and Associates, Inc. shall be without liability to Kimley-Horn and Associates, Inc.

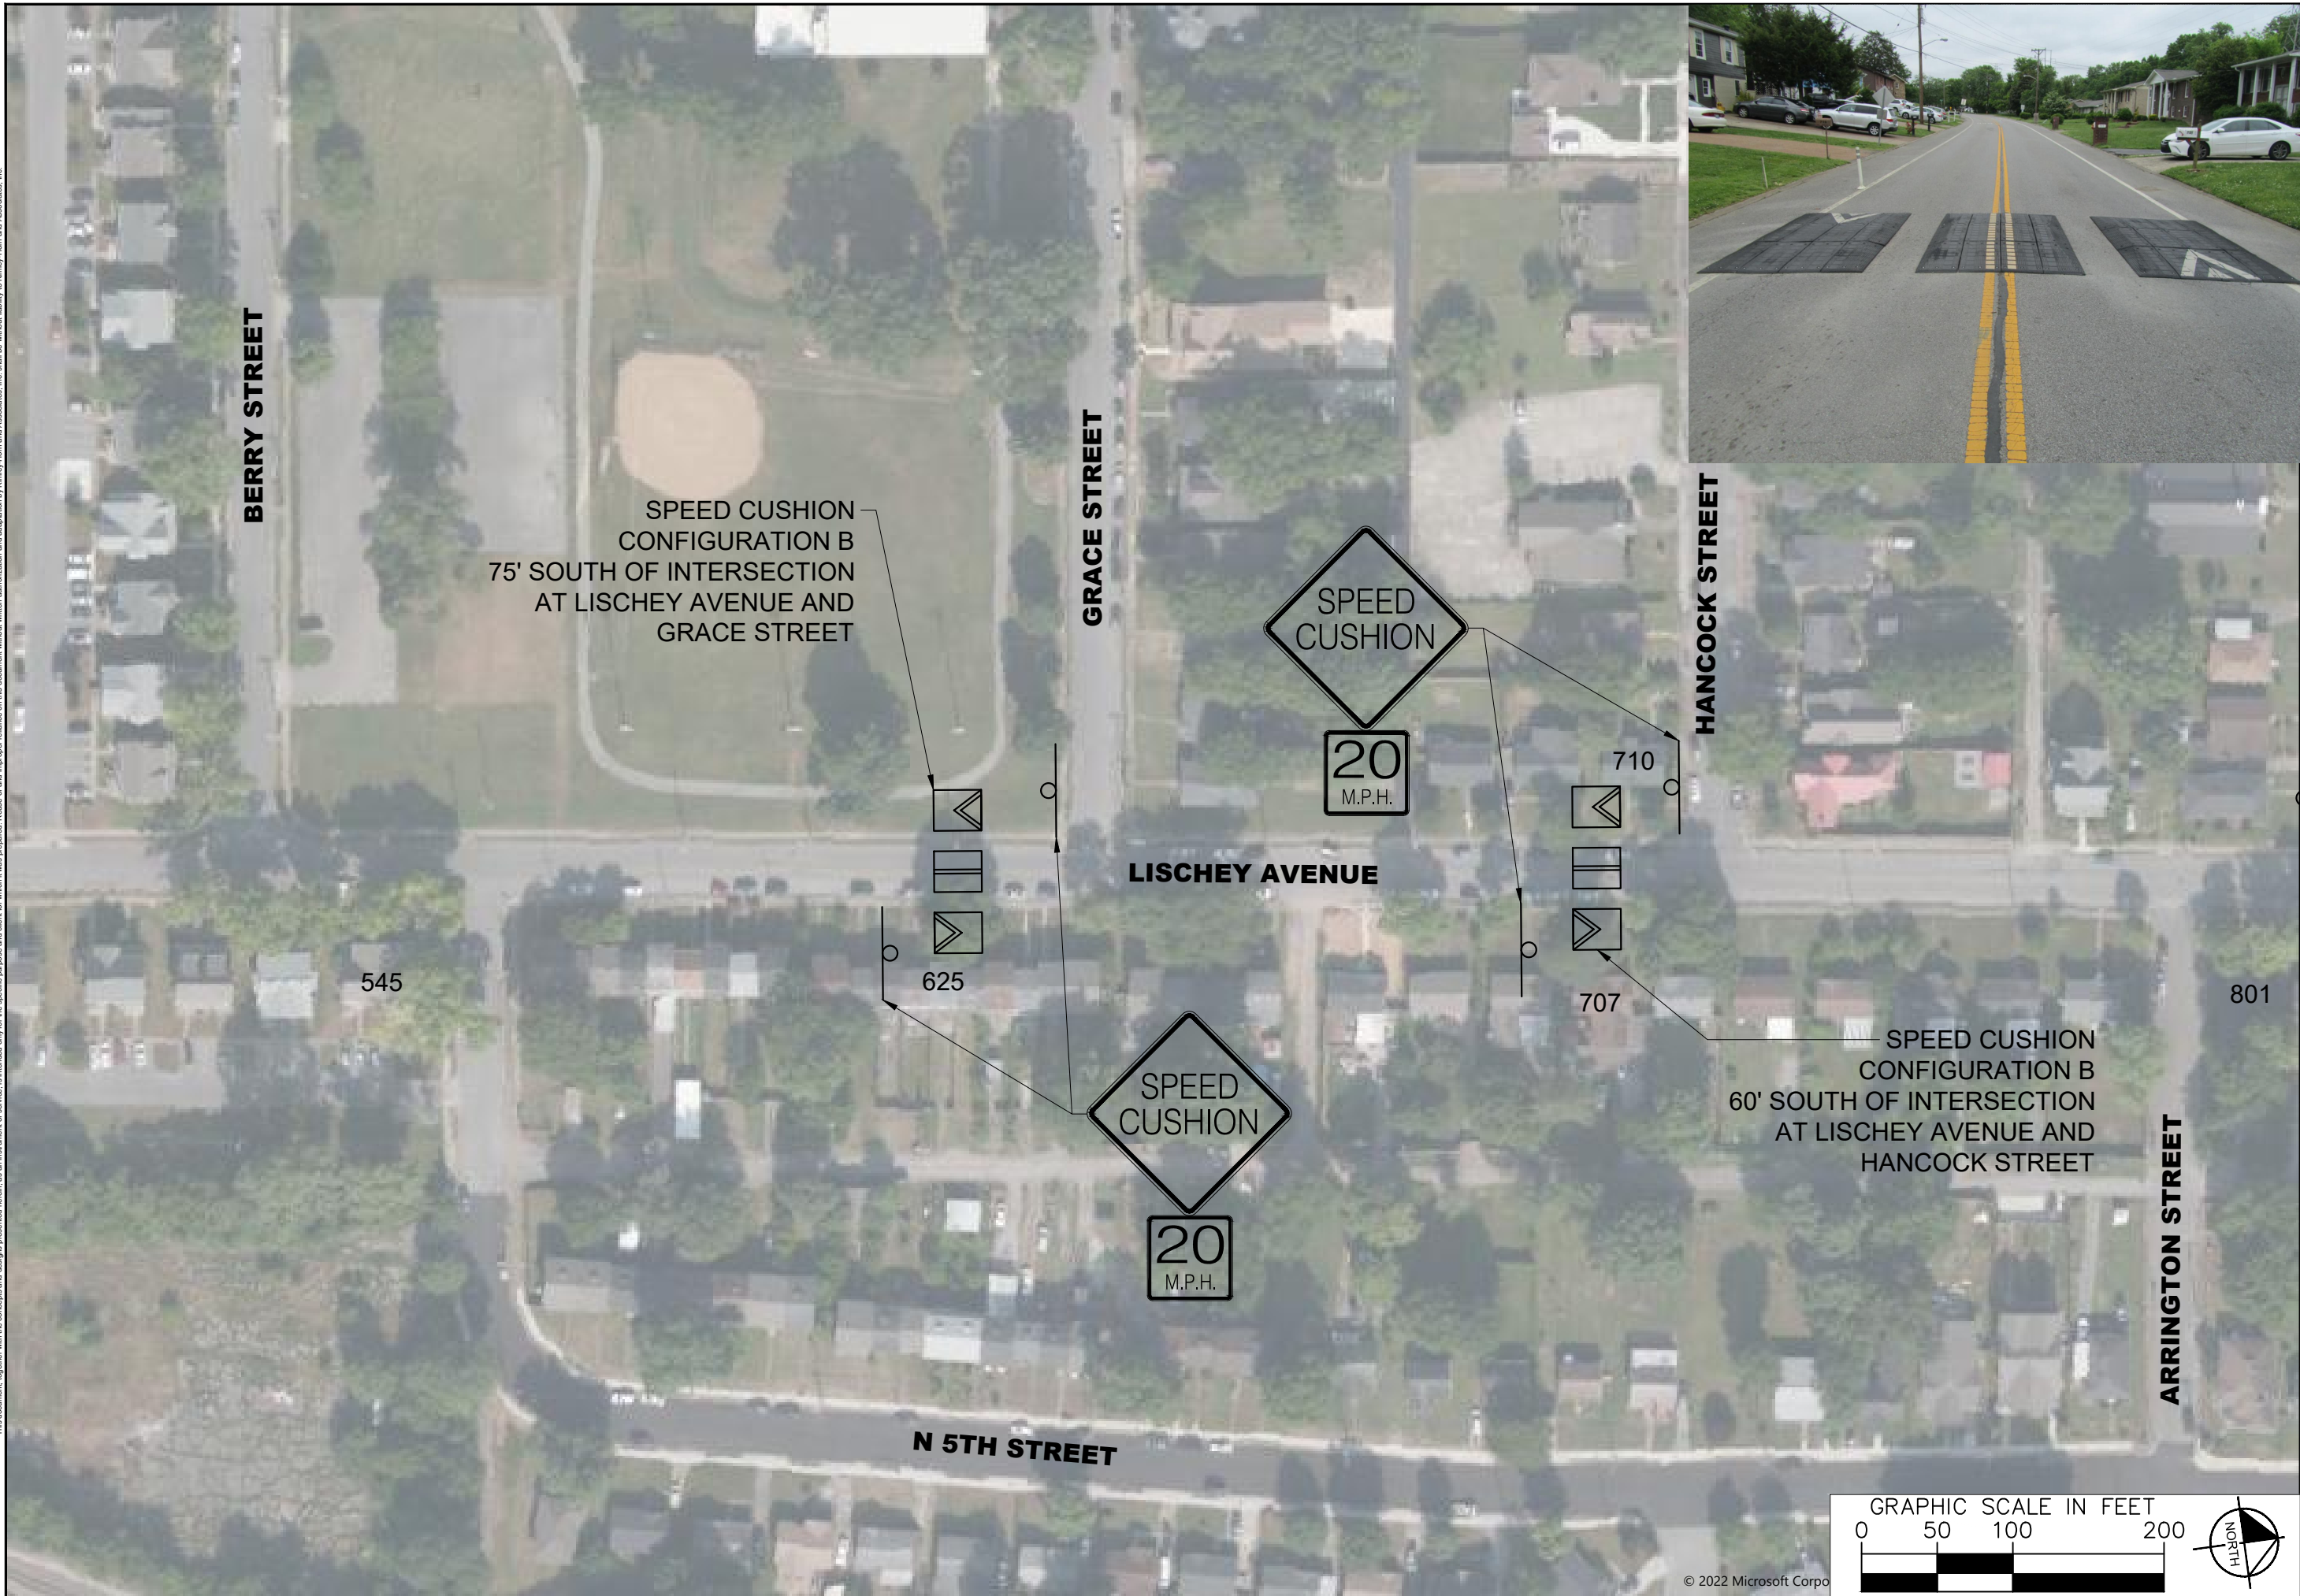

**McFERRIN PARK
TRAFFIC CALMING
NASHVILLE, TN**

**DRAFT
PRELIMINARY
PLANS
FOR REVIEW ONLY**

NO.	DATE	BY	REVISIONS
1			
2			
3			
4			
5			
6			
7			
8			
9			
10			

DESIGNED BY: EJW
 DRAWN BY: NDOT
 CHECKED BY: NDOT
 DATE: 8/24/2022
 KIMLEY-HORN PROJECT NO. 11890005


CONCEPT PLAN
 SHEET NUMBER
13

This document, together with the concepts and designs presented herein, is intended only for the specific purpose and client for which it was prepared. Reuse of and improper reliance on the document without written authorization and adaptation by Kimley-Horn and Associates, Inc. shall be without liability to Kimley-Horn and Associates, Inc.




NO.	REVISIONS	DATE	BY
1			
2			
3			
4			
5			
6			
7			
8			
9			
10			

DESIGNED BY: _____ RBW
 DRAWN BY: _____ EJW
 CHECKED BY: _____ NDOT
 DATE: 8/24/2022
 KIMLEY-HORN PROJECT NO. 11890005

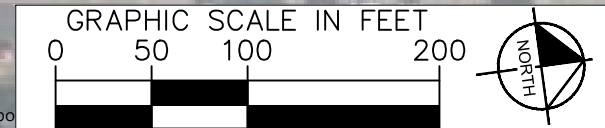

CONFIGURATION A: LONGER SPEED CUSHION (MERIDIAN AVE)

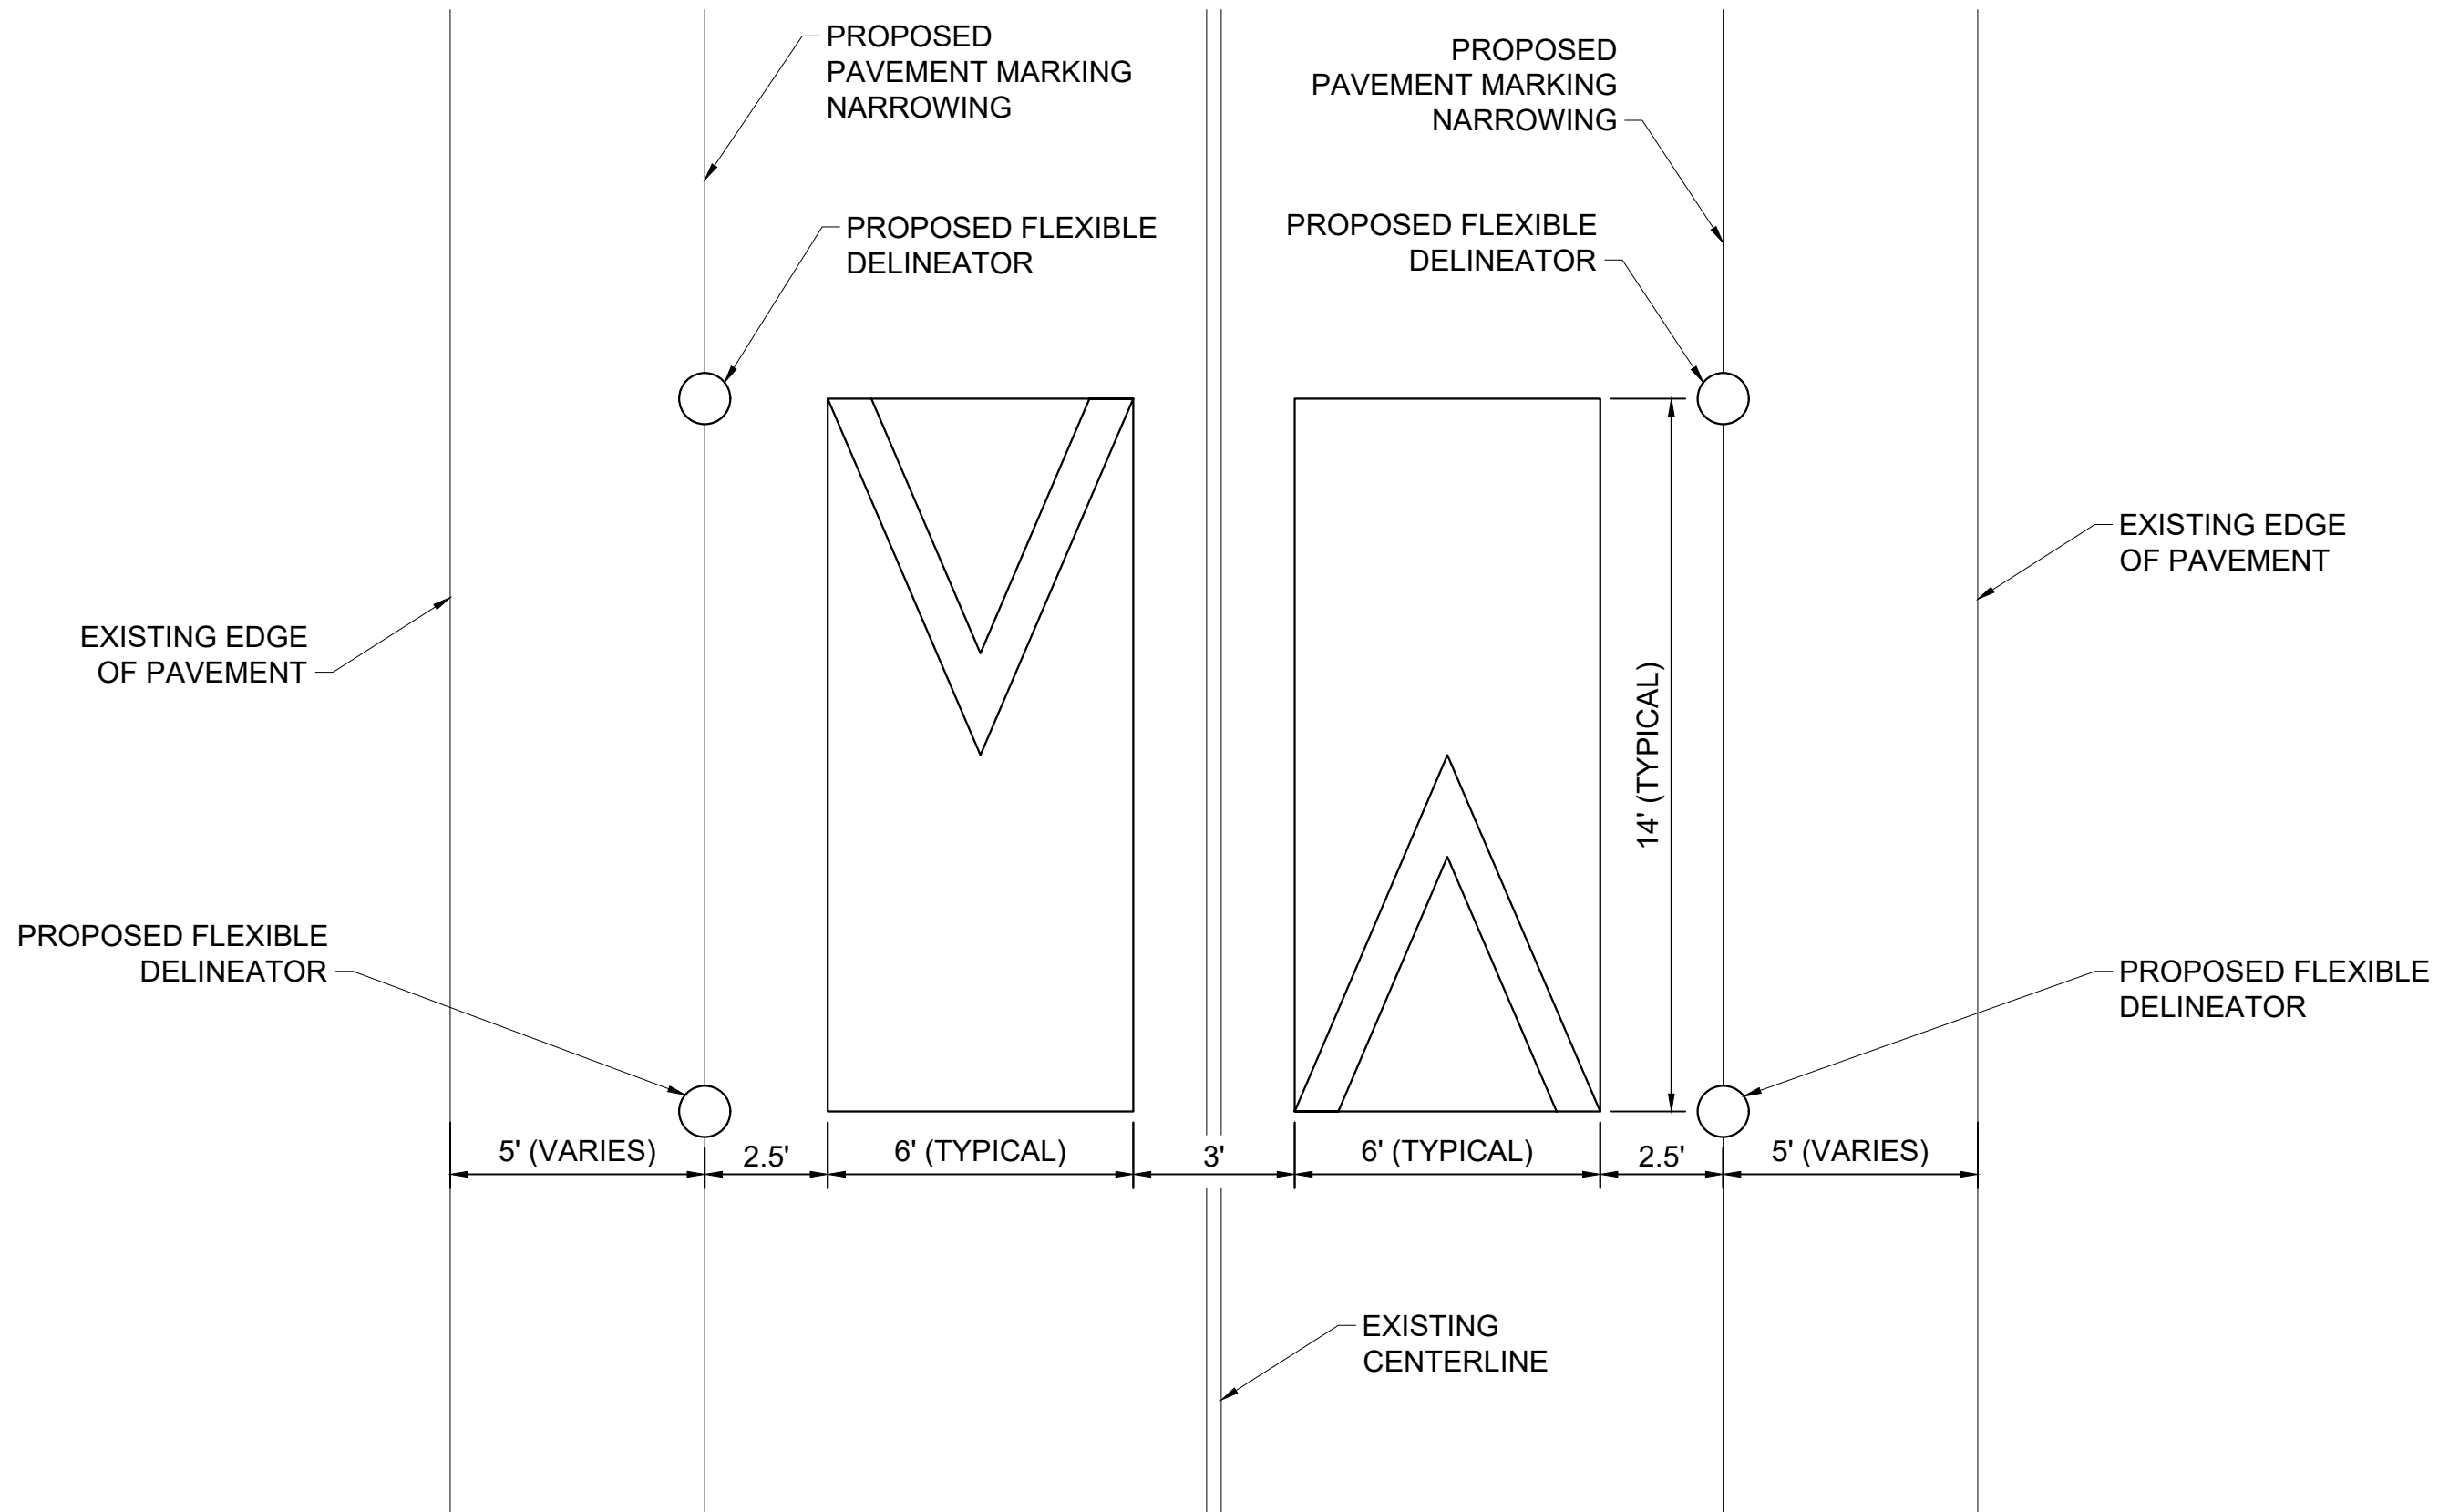

NO.	DATE	BY
1		
2		
3		
4		
5		
6		
7		
8		
9		
10		

DESIGNED BY: RBW
 DRAWN BY: EJW
 CHECKED BY: NDOT
 DATE: 8/24/2022
 KIMLEY-HORN PROJECT NO. 118900005

DETAIL



SHEET NUMBER
15

This document, together with the concepts and designs presented herein, is intended only for the specific purpose and client for which it was prepared. Release of and improper reliance on the documents without written authorization and adaptation by Kimley-Horn and Associates, Inc. shall be without liability to Kimley-Horn and Associates, Inc.

This document, together with the concepts and designs presented herein, is intended only for the specific purpose and client for which it was prepared. Reuse of and improper reliance on the documents without written authorization and adaptation by KIMLEY-HORN and Associates, Inc. shall be without liability to KIMLEY-HORN and Associates, Inc.

CONFIGURATION B (LISCHEY AVE)

CONFIGURATION C (GRACE ST, JOSEPH AVE)

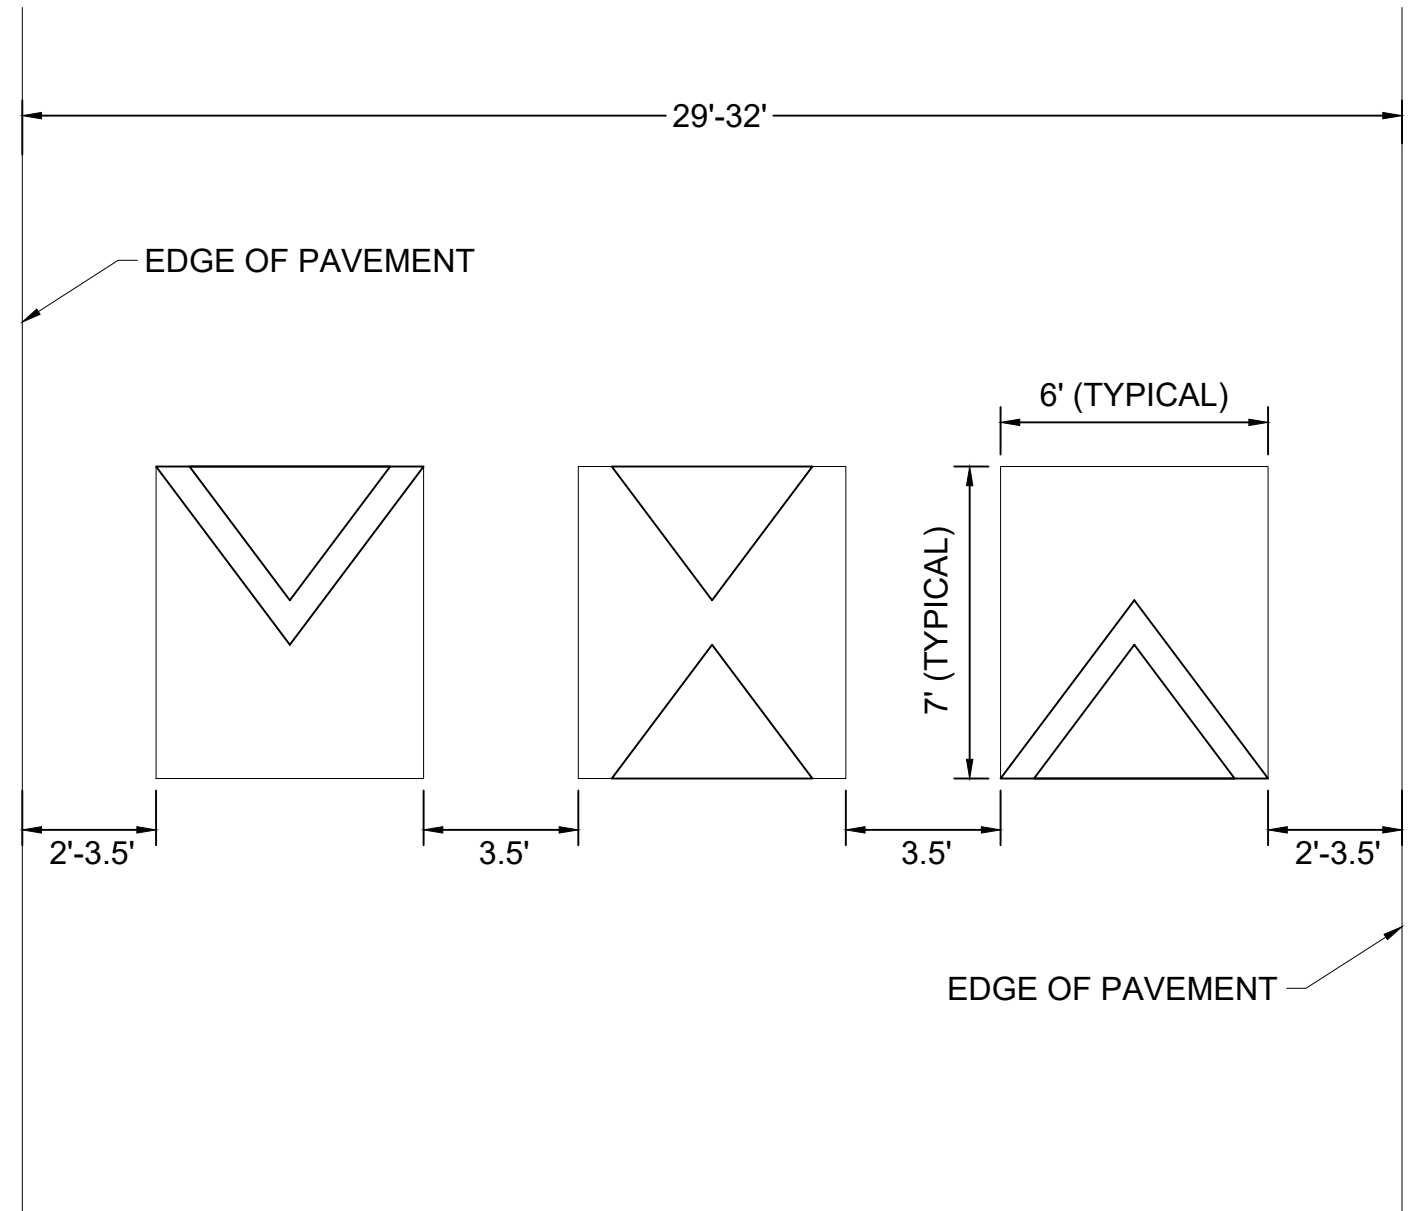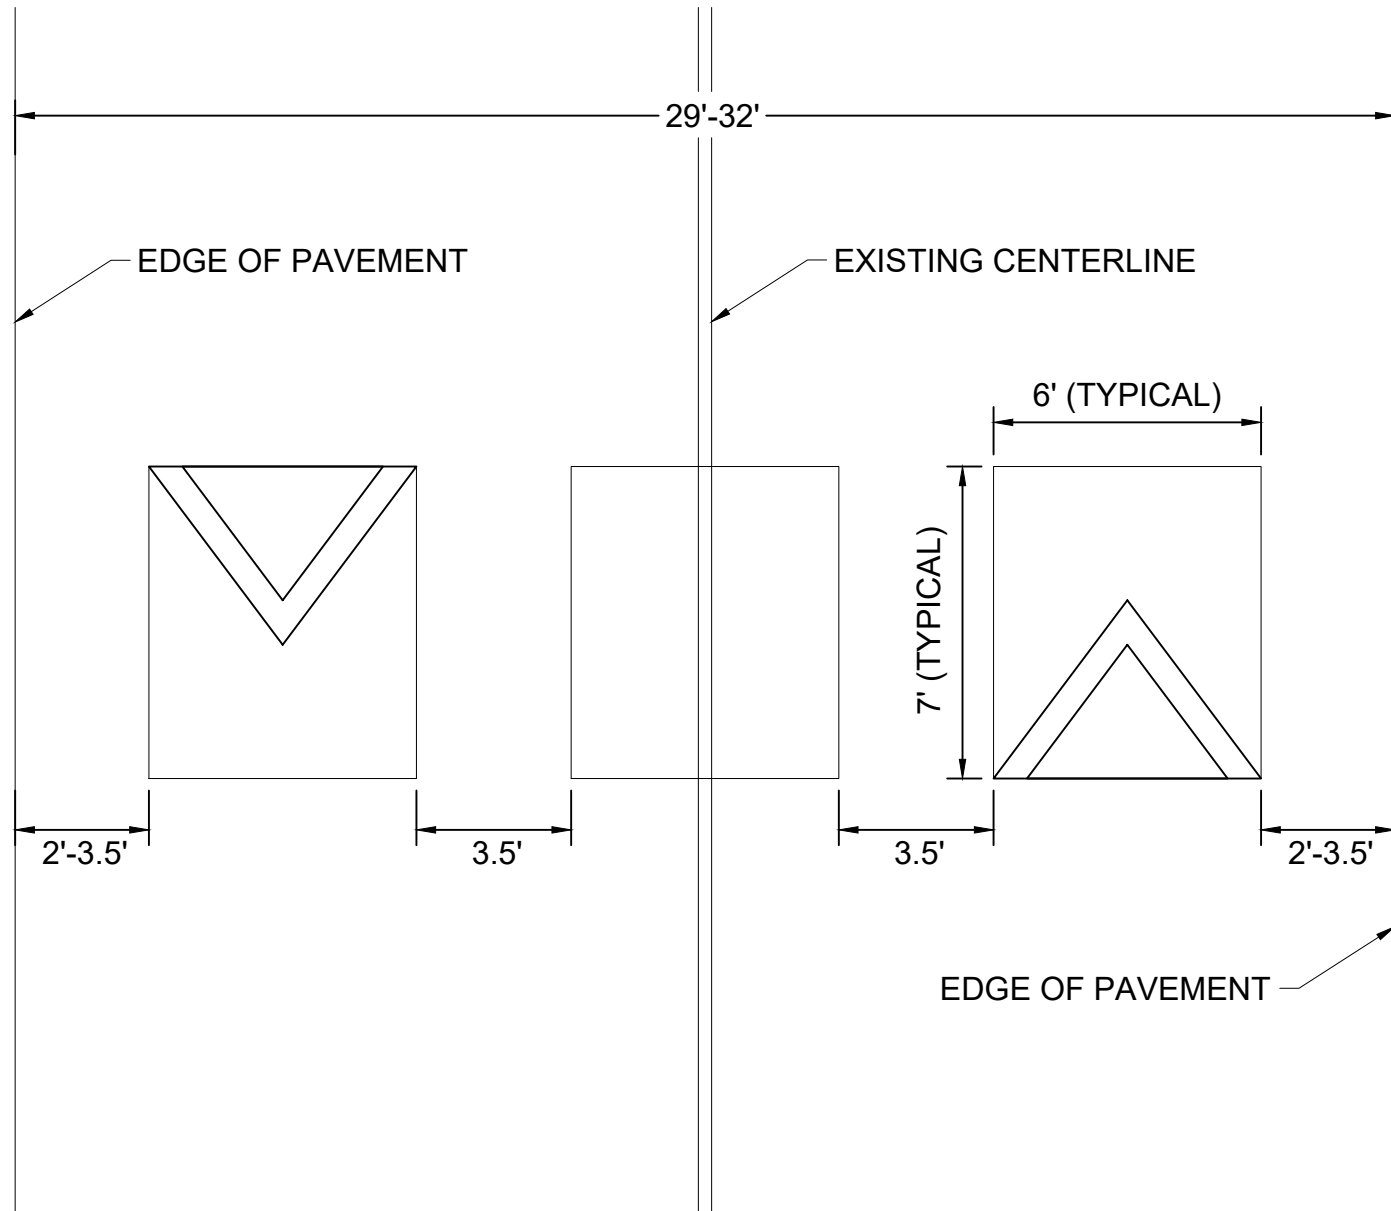

**McFERRIN PARK
TRAFFIC CALMING
NASHVILLE, TN**

**DRAFT
PRELIMINARY
PLANS
FOR REVIEW ONLY**

NO.	DATE	BY
1		
2		
3		
4		
5		
6		
7		
8		
9		
10		

DESIGNED BY: RBW
 DRAWN BY: EJW
 CHECKED BY: NDOT
 DATE: 8/24/2022
 KIMLEY-HORN PROJECT NO. 118900005

DETAIL

SHEET NUMBER
16