


ESTIMATED QUANTITIES	
SPEED CUSHIONS	
6' X 7' SPEED CUSHION WITH ONE ARROW	34
6' X 7' SPEED CUSHION WITH TWO ARROWS	8
SIGNS	
W17-1 (VAR.) "SPEED CUSHION" SIGN (30" X 30")	12
W17-1 (VAR.) "SPEED CUSHIONS AHEAD" SIGN (30" X 30")	10
W13-1P "20 M.P.H" SIGN (18" X 18")	22
PAVEMENT MARKINGS AND DELINEATORS	
WHITE LINE PAVEMENT MARKING (LINEAR FEET)	2400
4" WHITE FLEXIBLE DELINEATOR	16



LEGEND

SPEED CUSHION

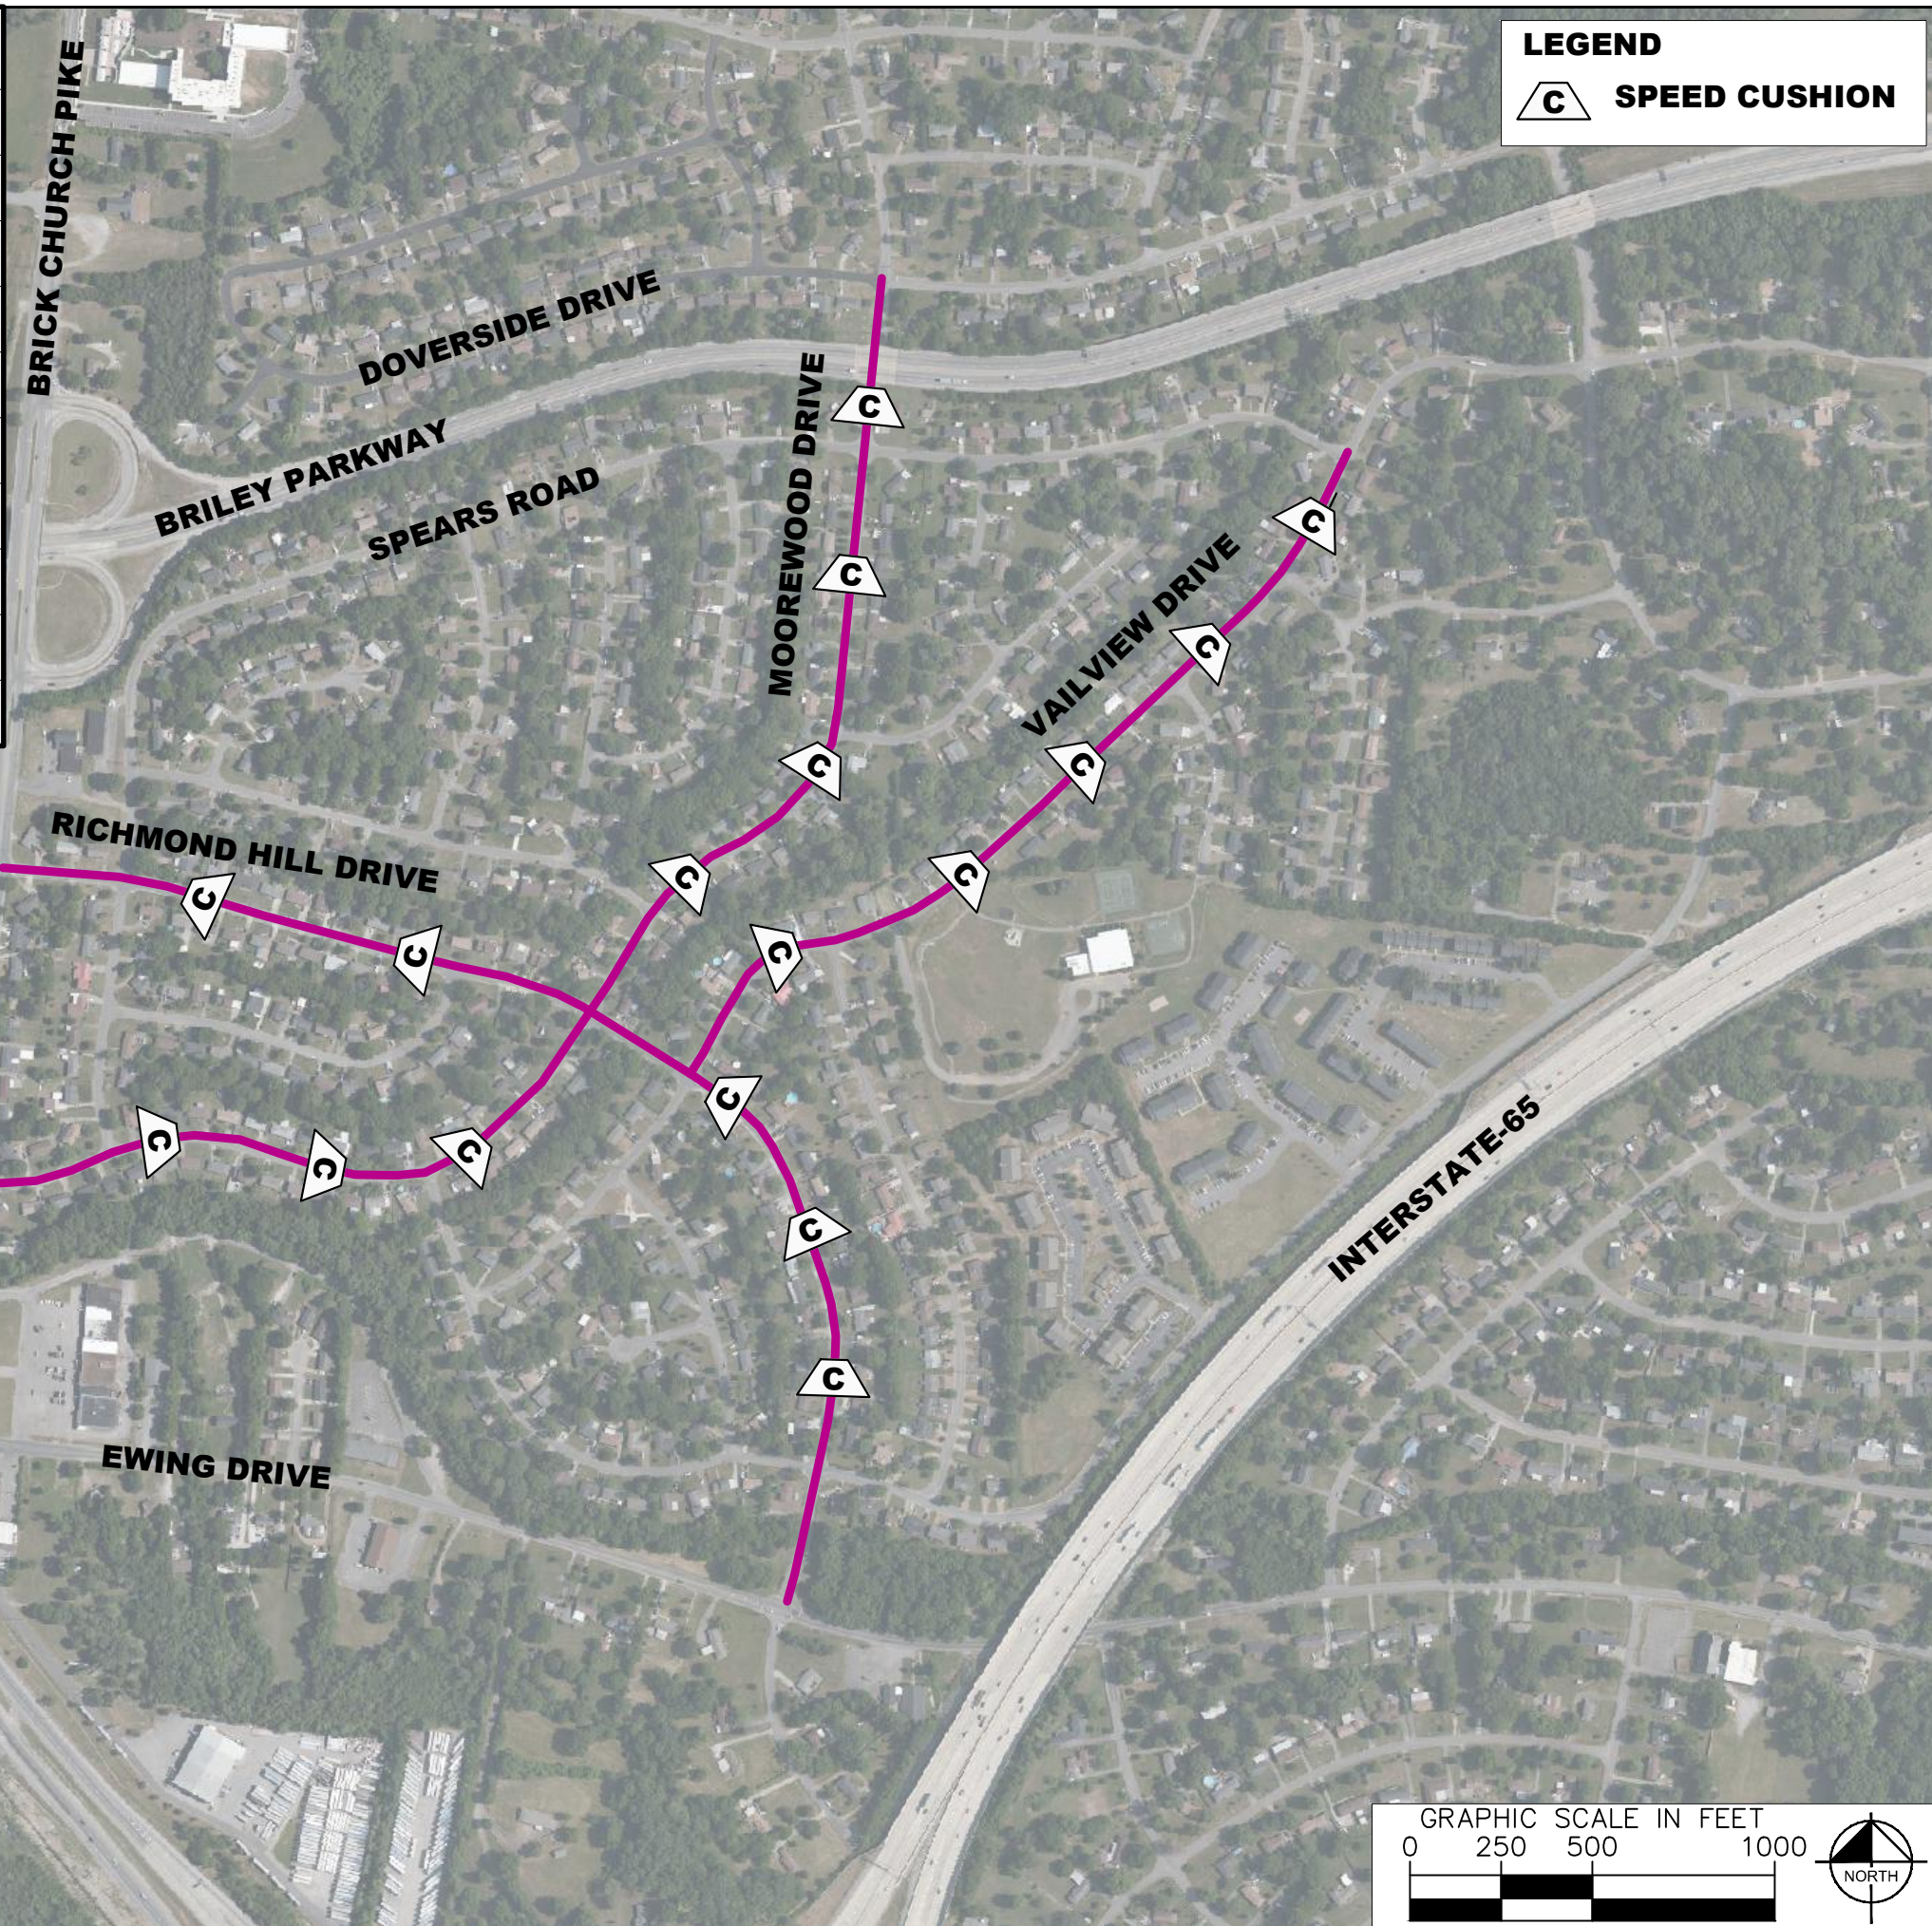


RICHMOND HILL, VAILVIEW,
AND MOOREWOOD DRIVE
TRAFFIC CALMING
NASHVILLE, TN



DESIGNED BY:	ALB
DRAWN BY:	EMT
CHECKED BY:	NDQT
DATE:	11/2/2022
KIMLEY-HORN PROJECT NO.:	11890005

CONCEPT PLAN
SHEET NUMBER
01

This document, together with the concepts and designs presented herein, is intended only for the specific purpose and client for which it was prepared. Reuse of and improper reliance on the documents without written authorization and adaptation by Kimley-Horn and Associates, Inc. shall be without liability to Kimley-Horn and Associates, Inc.

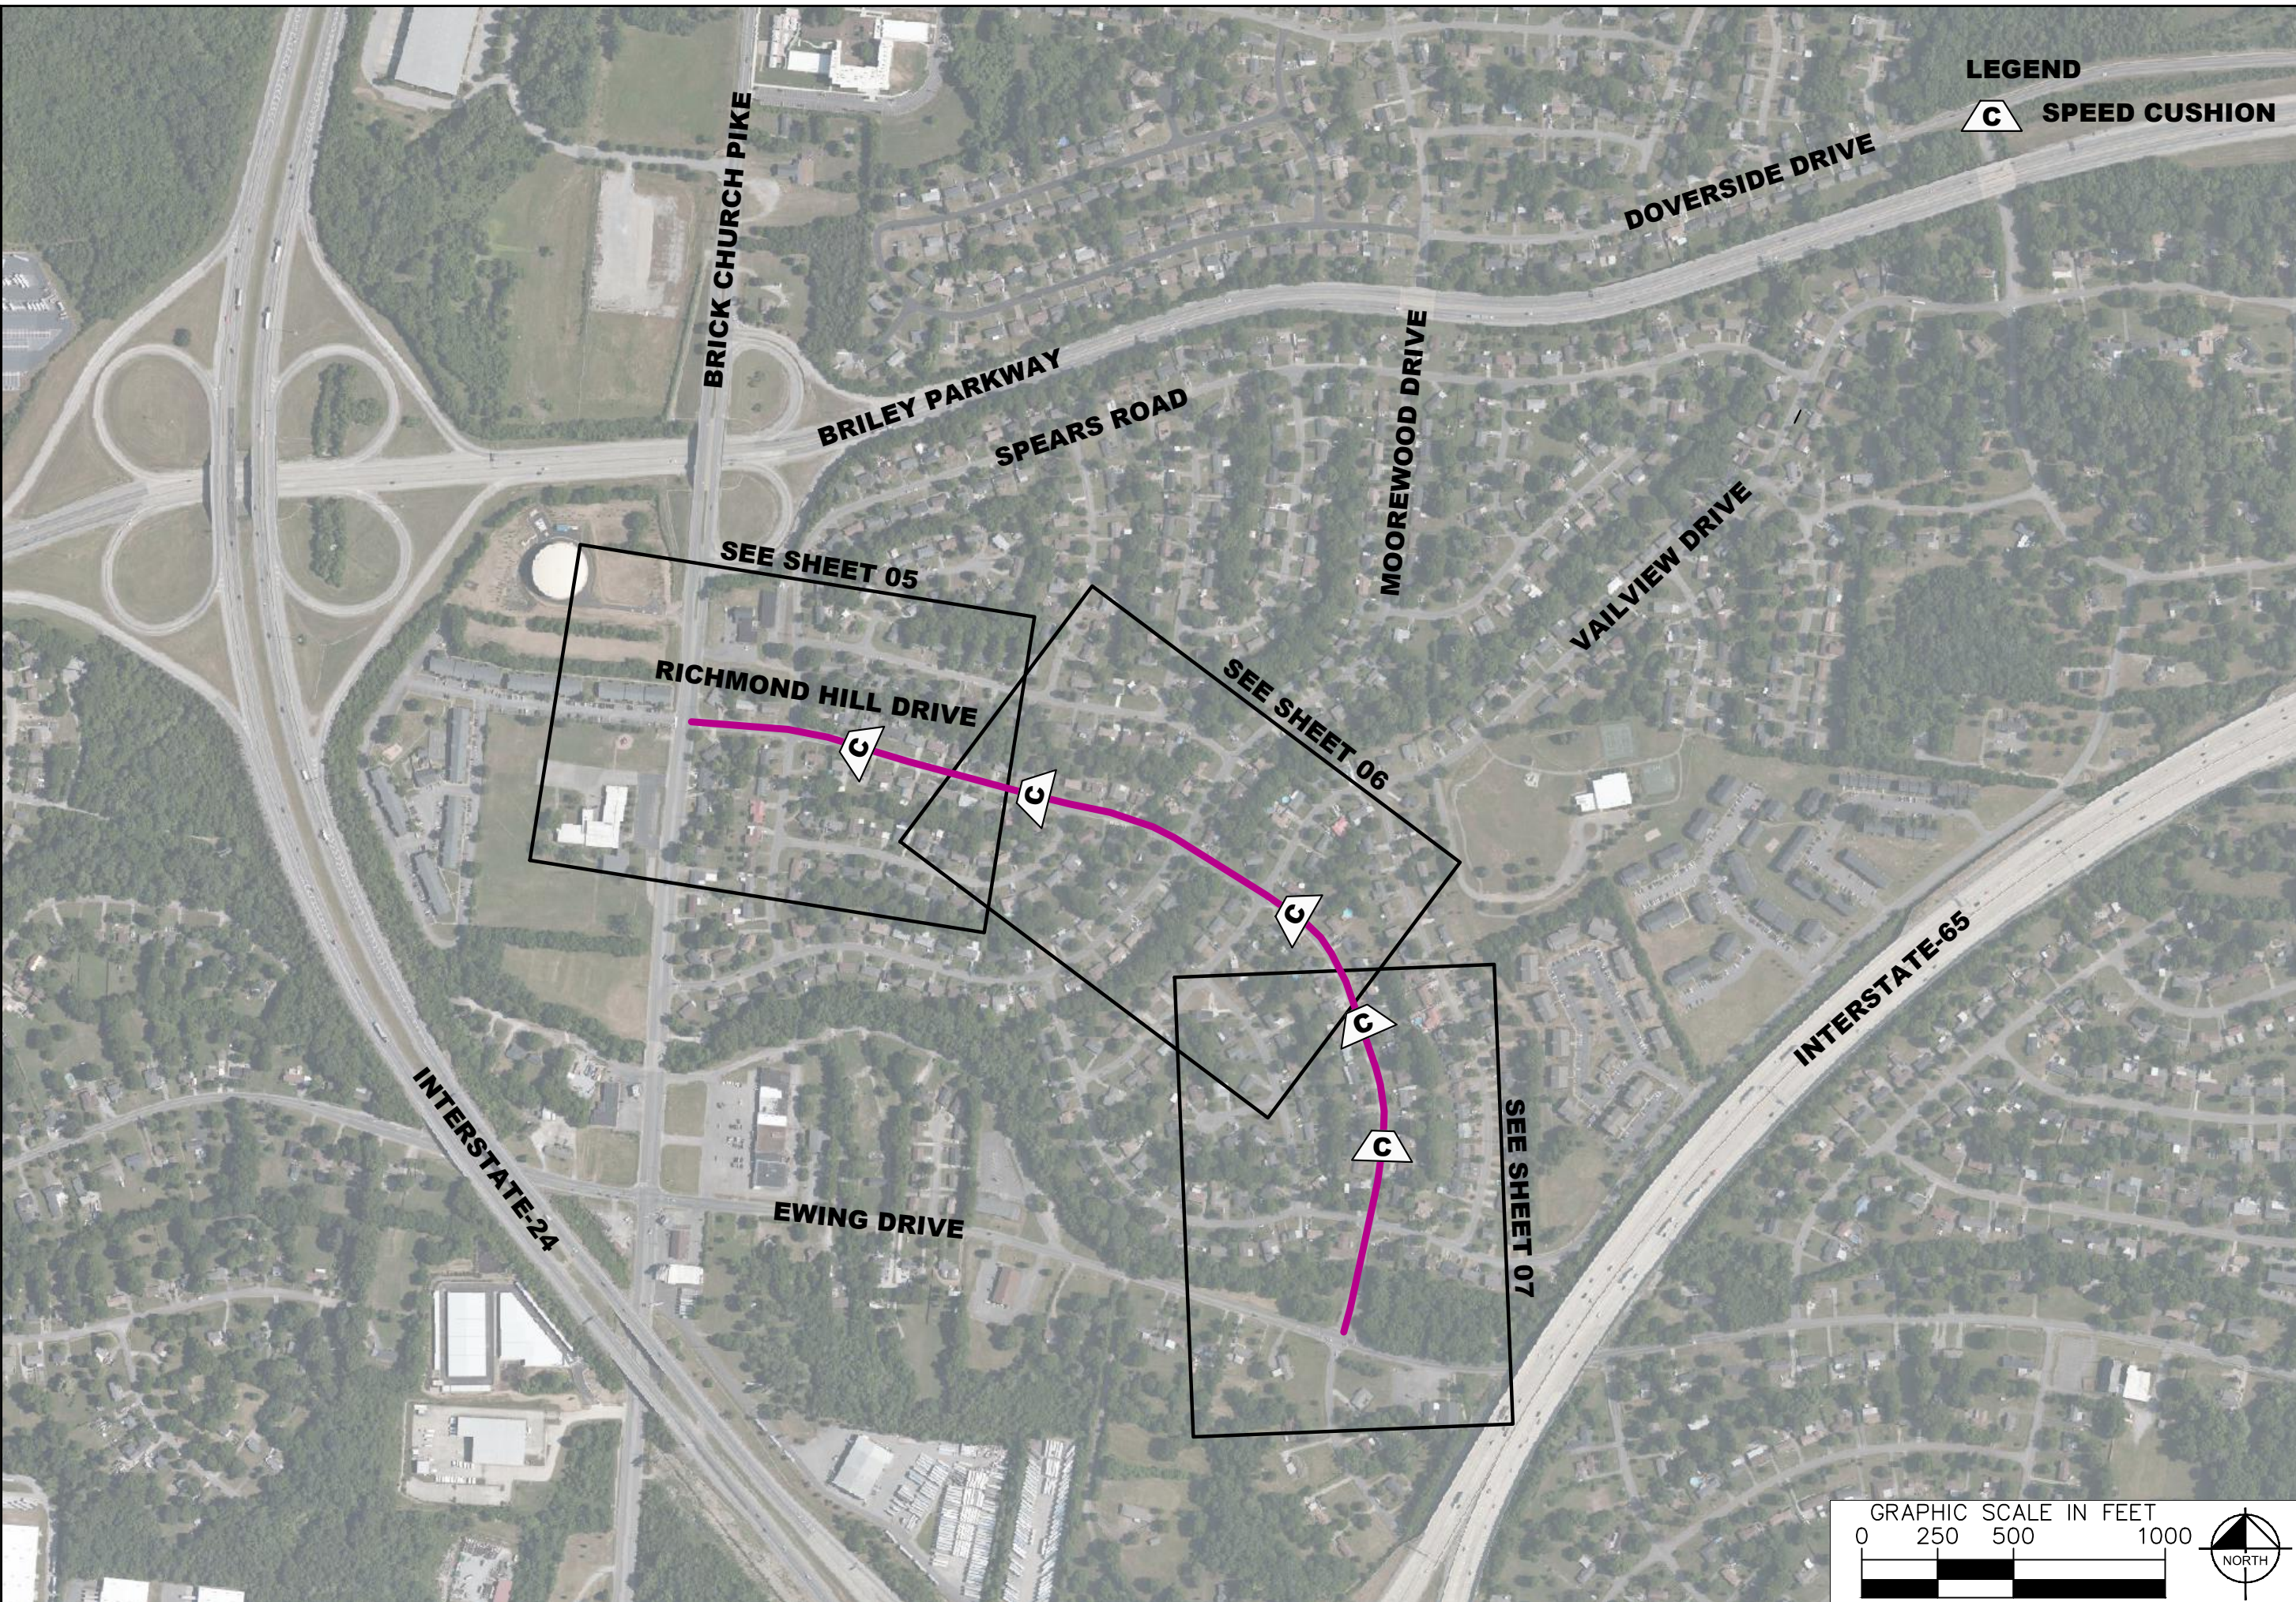

LEGEND
 SPEED CUSHION




**RICHMOND HILL, VAILVIEW,
AND MOOREWOOD DRIVE
TRAFFIC CALMING
NASHVILLE, TN**




NO.	REVISIONS	DATE	BY
1			
2			
3			
4			
5			
6			
7			
8			
9			
10			

DESIGNED BY: ALB
 DRAWN BY: EMT
 CHECKED BY: NDQT
 DATE: 11/2/2022
 KIMLEY-HORN PROJECT NO. 11890005

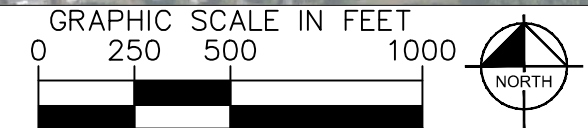

CONCEPT PLAN
SHEET NUMBER
02

This document, together with the concepts and designs presented herein, is intended only for the specific purpose and client for which it was prepared. Reuse of and improper reliance on the documents without written authorization and adaptation by Kimley-Horn and Associates, Inc. shall be without liability to Kimley-Horn and Associates, Inc.

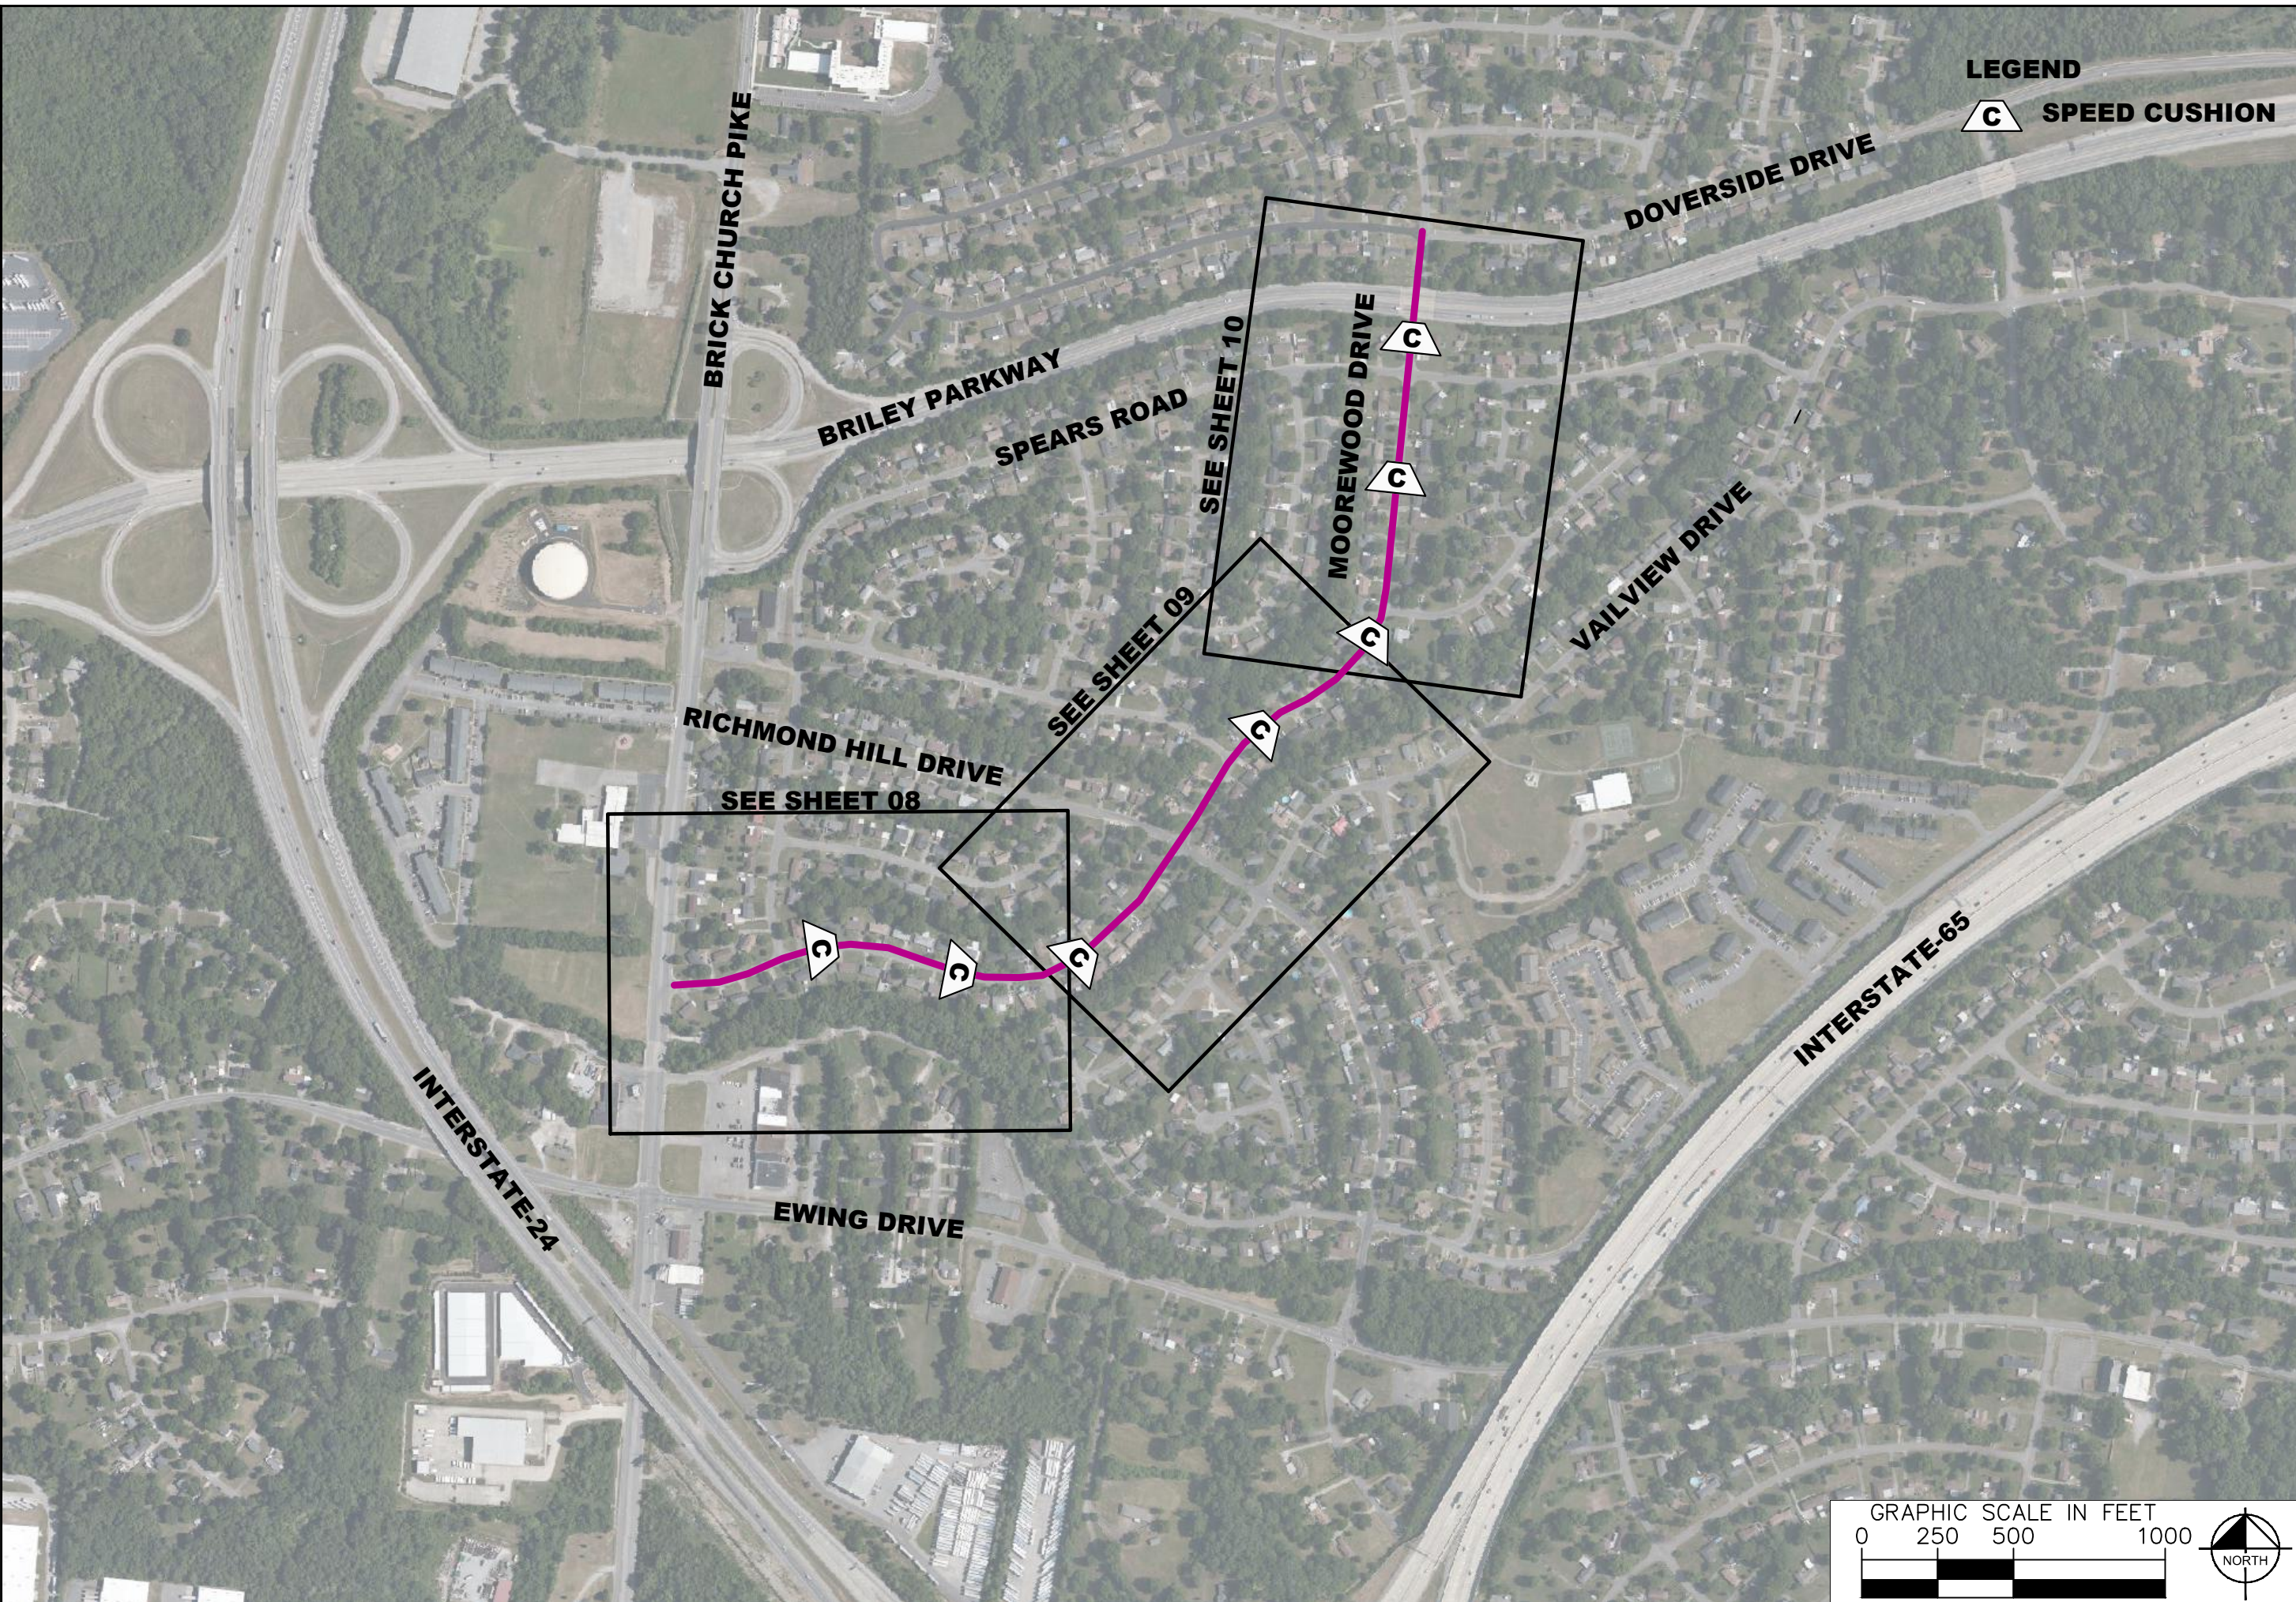

LEGEND
 **SPEED CUSHION**




**RICHMOND HILL, VAILVIEW,
AND MOOREWOOD DRIVE
TRAFFIC CALMING
NASHVILLE, TN**




NO.	REVISIONS	DATE	BY
1			
2			
3			
4			
5			
6			
7			
8			
9			
10			

DESIGNED BY: ALB
 DRAWN BY: EMT
 CHECKED BY: NDQT
 DATE: 11/2/2022
 KIMLEY-HORN PROJECT NO. 11890005

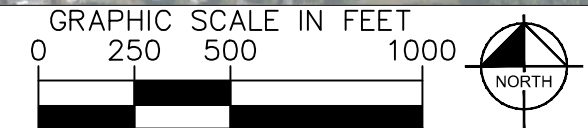


CONCEPT PLAN
SHEET NUMBER
03

This document, together with the concepts and designs presented herein, is intended only for the specific purpose and client for which it was prepared. Reuse of and improper reliance on the documents without written authorization and adaptation by Kimley-Horn and Associates, Inc. shall be without liability to Kimley-Horn and Associates, Inc.

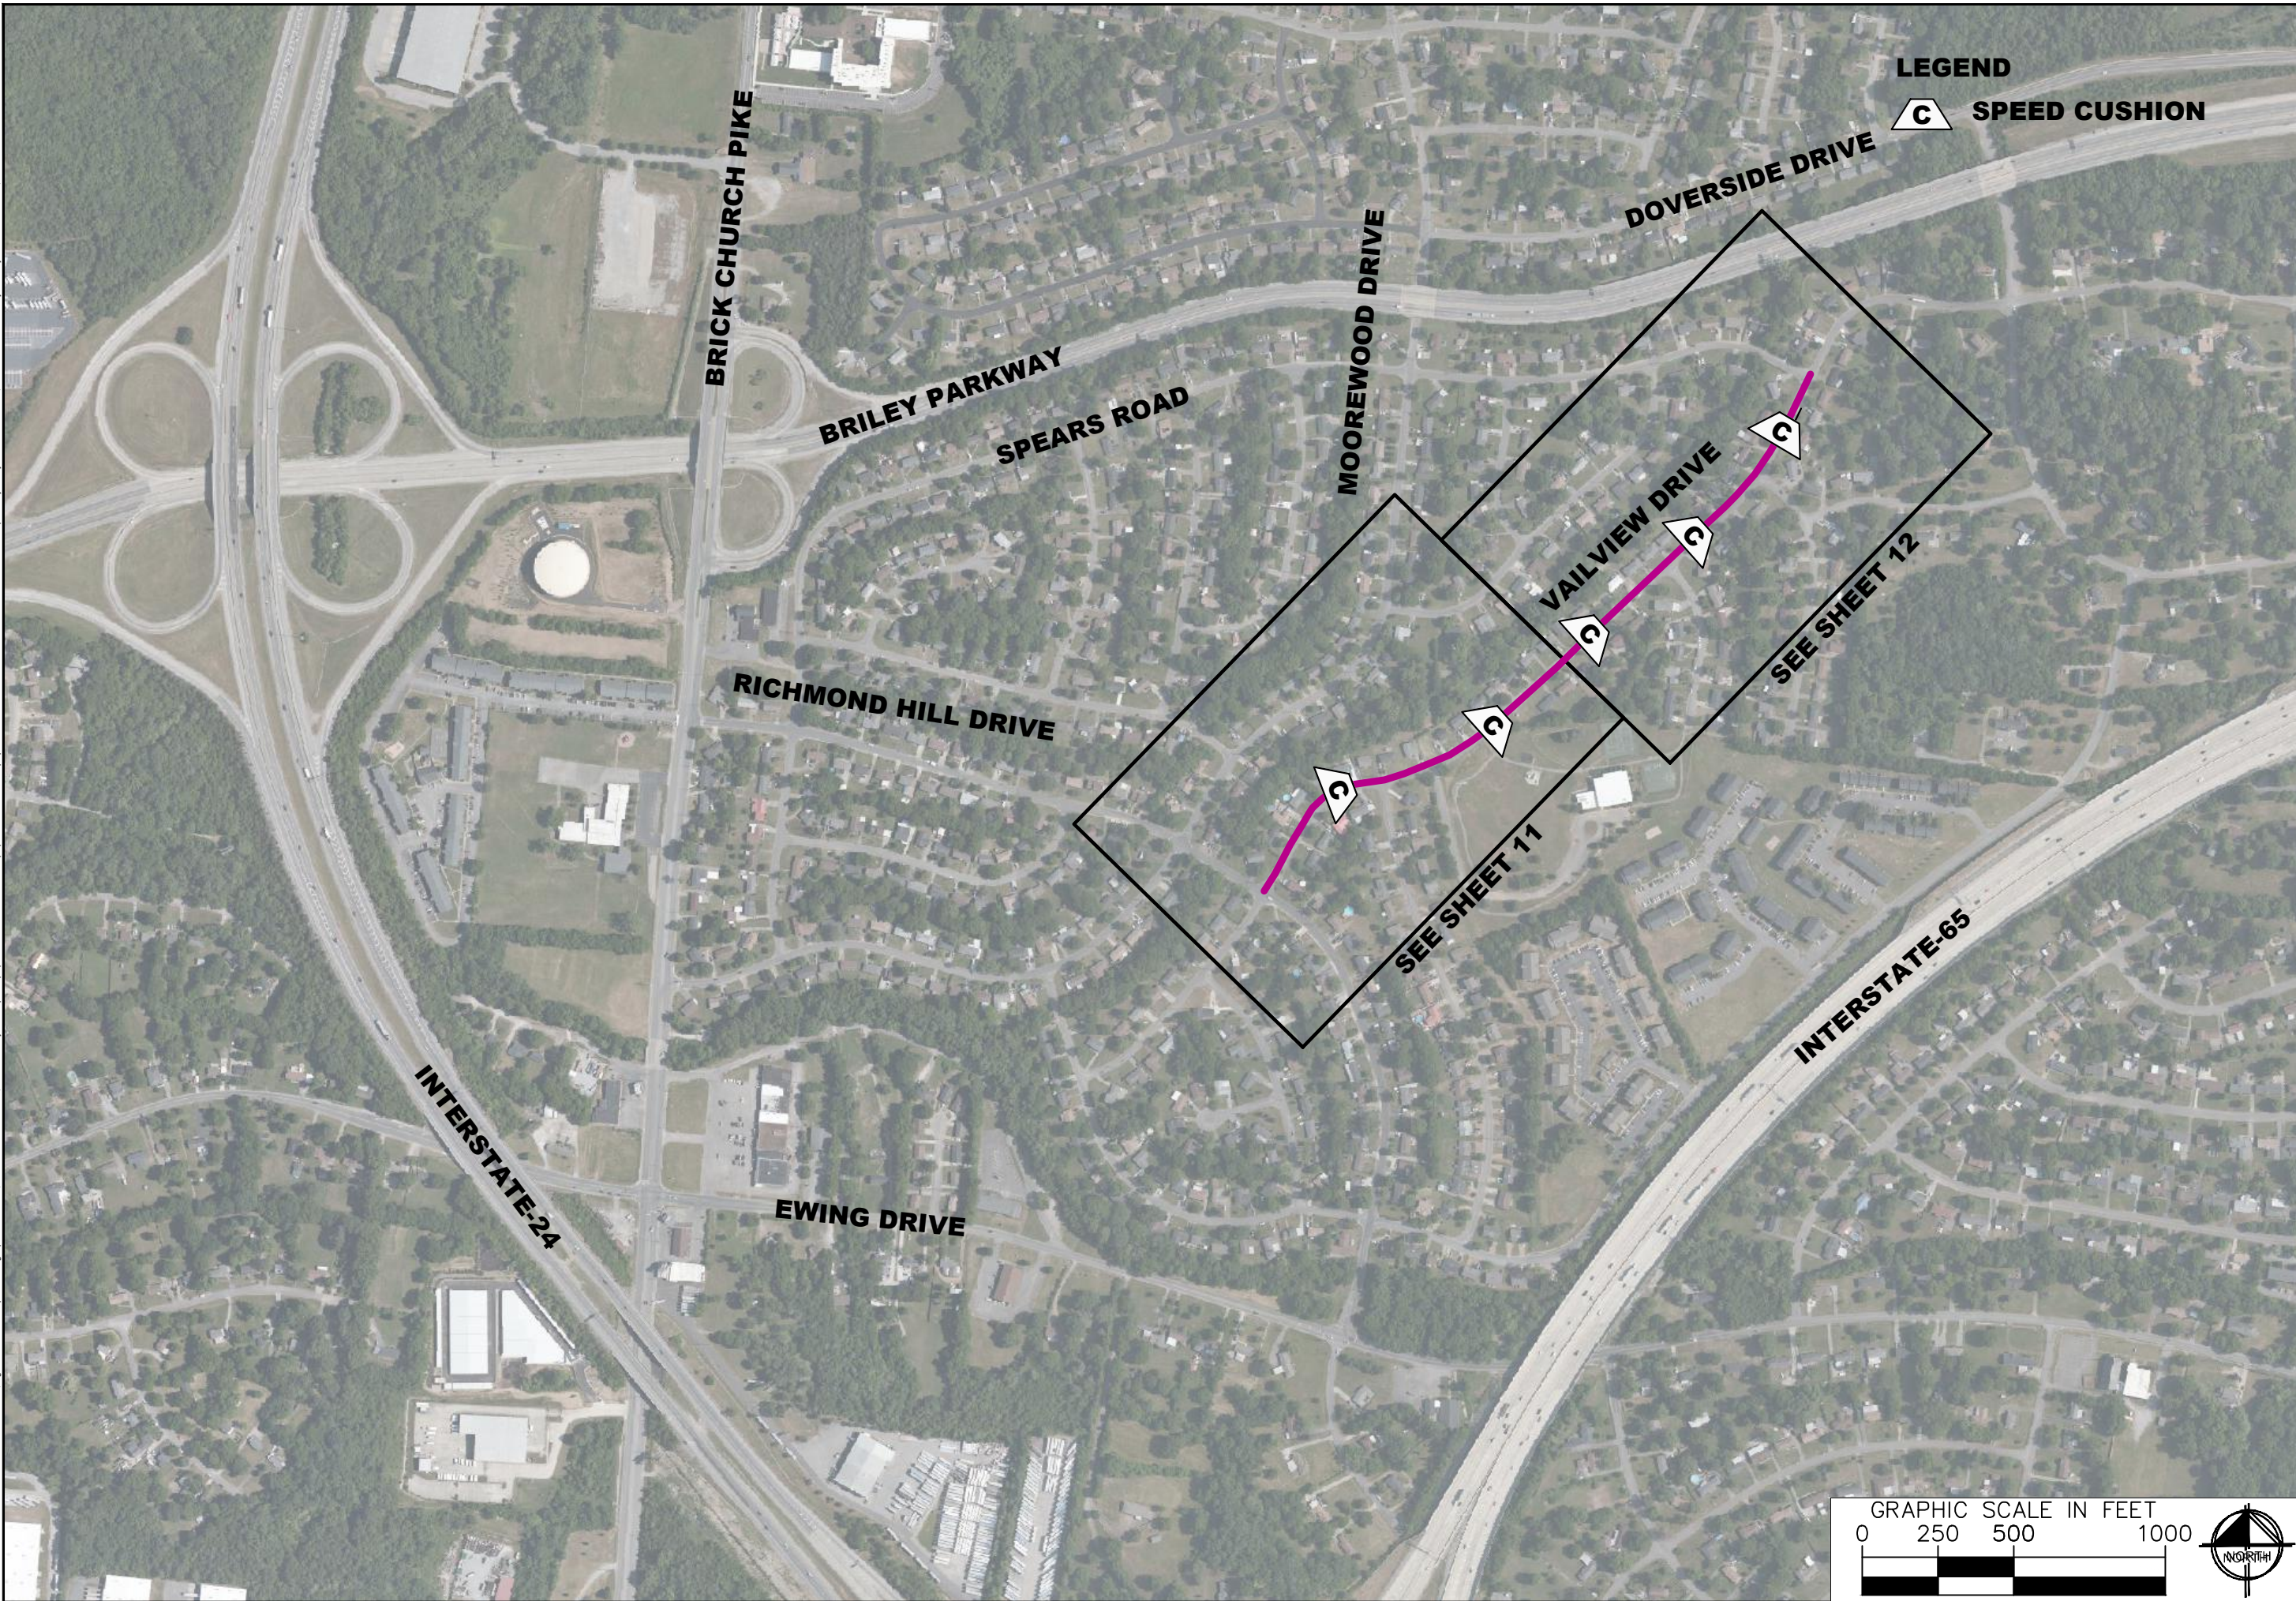

NDOT

**RICHMOND HILL, VAILVIEW,
AND MOOREWOOD DRIVE
TRAFFIC CALMING**
NASHVILLE, TN

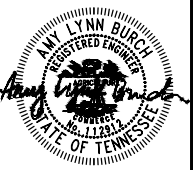

NO.	REVISIONS	DATE	BY
1			
2			
3			
4			
5			
6			
7			
8			
9			
10			

DESIGNED BY: ALB
DRAWN BY: EMT
CHECKED BY: NDQT
DATE: 11/2/2022
KIMLEY-HORN PROJECT NO. 11890005

CONCEPT PLAN


SHEET NUMBER

03

This document, together with the concepts and designs presented herein, is intended only for the specific purpose and client for which it was prepared. Reuse of and improper reliance on the documents without written authorization and adaptation by Kimley-Horn and Associates, Inc. shall be without liability to Kimley-Horn and Associates, Inc.



SPEED CUSHION CONFIGURATION A
36' EAST OF DRIVEWAY AT 3130

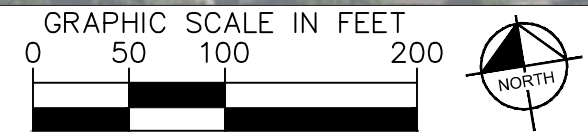

RICHMOND HILL, VAILVIEW,
AND MOOREWOOD DRIVE
TRAFFIC CALMING
NASHVILLE, TN



NO.	REVISIONS	DATE	BY
1			
2			
3			
4			
5			
6			
7			
8			
9			
10			

DESIGNED BY: ALB
DRAWN BY: EMT
CHECKED BY: NDQT
DATE: 11/2/2022
KIMLEY-HORN PROJECT NO. 11890005

CONCEPT PLAN
SHEET NUMBER
05



NO.	DATE	REVISIONS
1		
2		
3		
4		
5		
6		
7		
8		
9		
10		

DESIGNED BY: ALB
 DRAWN BY: EMT
 CHECKED BY: NDQT
 DATE: 11/2/2022
 KIMLEY-HORN PROJECT NO. 11890005

CONCEPT PLAN
 SHEET NUMBER
06



This document, together with the concepts and designs presented herein, is intended only for the specific purpose and client for which it was prepared. Reuse of and improper reliance on the documents without written authorization and adaptation by Kimley-Horn and Associates, Inc. shall be without liability to Kimley-Horn and Associates, Inc.




SPEED CUSHION CONFIGURATION A
24' NORTH OF DRIVEWAY AT 3026

SPEED CUSHION CONFIGURATION A
44' SOUTH OF DRIVEWAY AT 3055




**RICHMOND HILL, VAILVIEW,
AND MOOREWOOD DRIVE
TRAFFIC CALMING**
NASHVILLE, TN

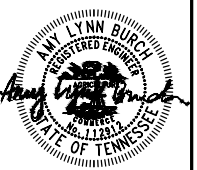


NO.	DATE	BY	REVISIONS
1			
2			
3			
4			
5			
6			
7			
8			
9			
10			

DESIGNED BY: ALB
 DRAWN BY: EMT
 CHECKED BY: NDQT
 DATE: 11/2/2022
 KIMLEY-HORN PROJECT NO. 11890005

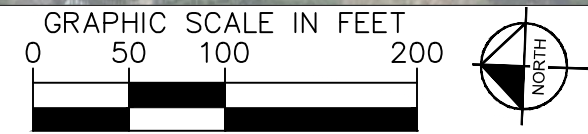


CONCEPT PLAN
SHEET NUMBER
07

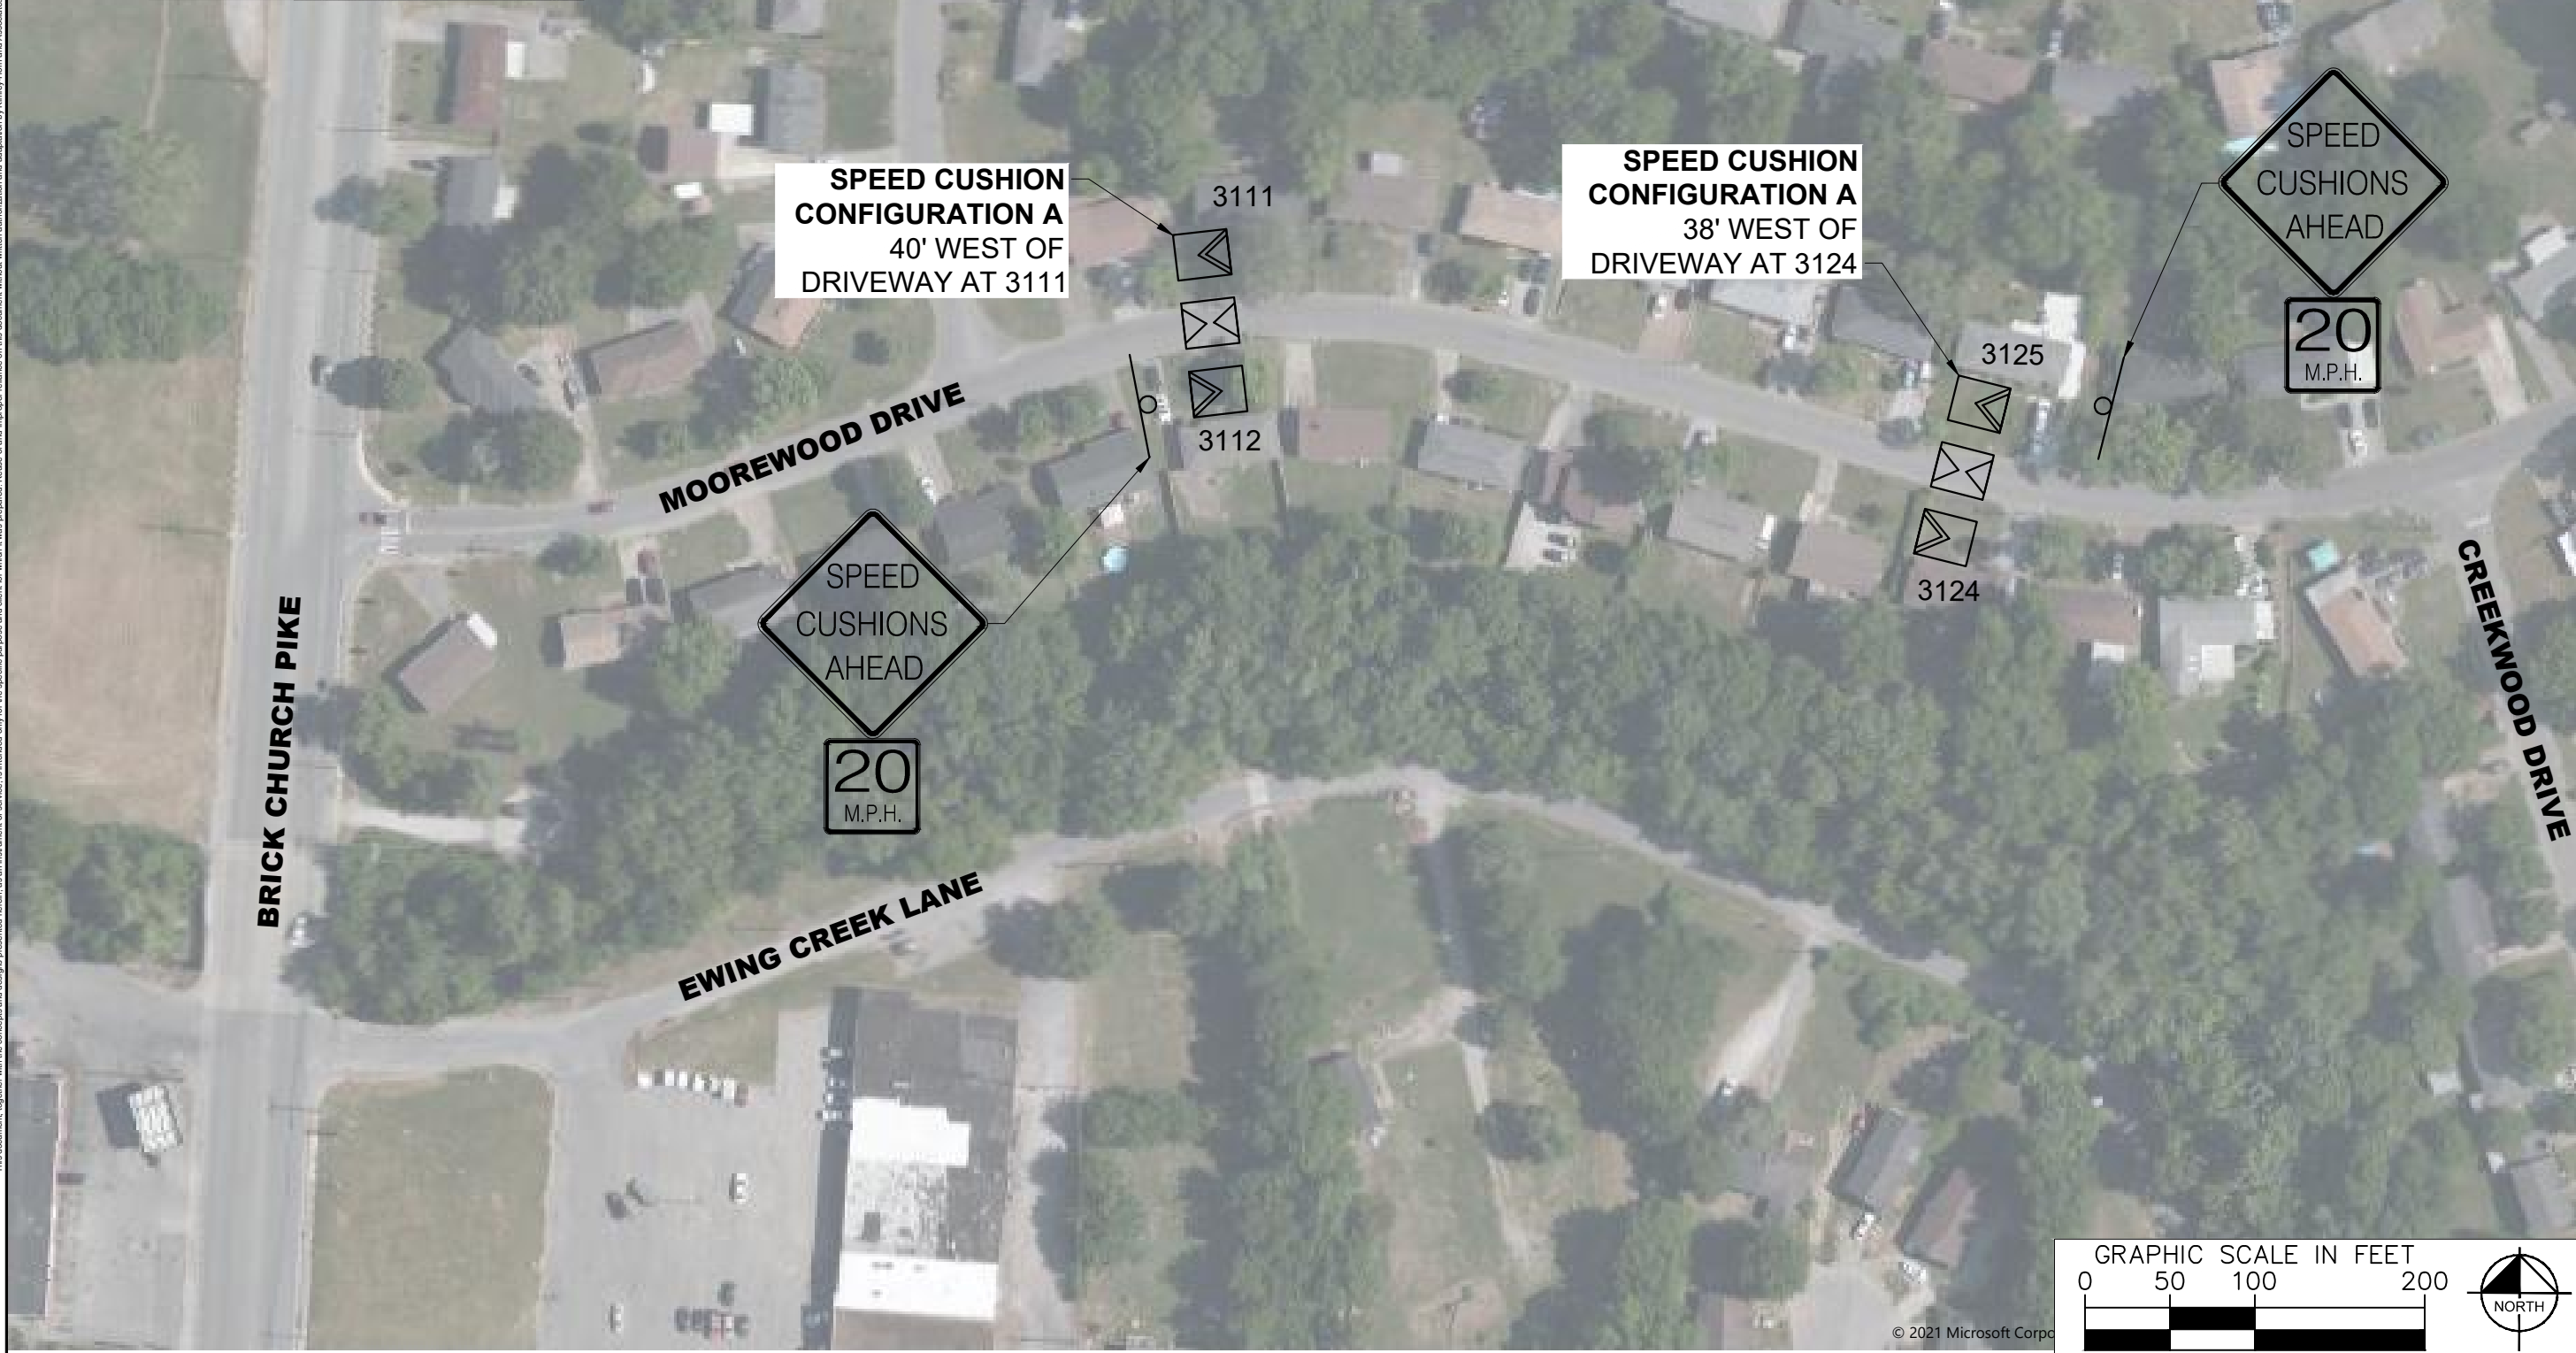


NO.	REVISIONS	DATE	BY
1			
2			
3			
4			
5			
6			
7			
8			
9			
10			

DESIGNED BY:	ALB
DRAWN BY:	EMT
CHECKED BY:	NDQT
DATE:	11/2/2022
KIMLEY-HORN PROJECT NO. 11890005	
CONCEPT PLAN	
SHEET NUMBER	
08	

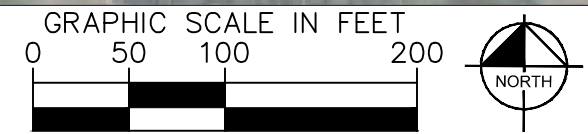




**RICHMOND HILL, VAILVIEW,
AND MOOREWOOD DRIVE
TRAFFIC CALMING
NASHVILLE, TN**

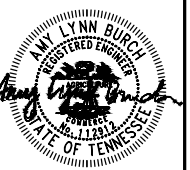


NO.	REVISIONS	DATE	BY
1			
2			
3			
4			
5			
6			
7			
8			
9			
10			

DESIGNED BY: ALB
 DRAWN BY: EMT
 CHECKED BY: NDQT
 DATE: 11/2/2022
 KIMLEY-HORN PROJECT NO. 11890005

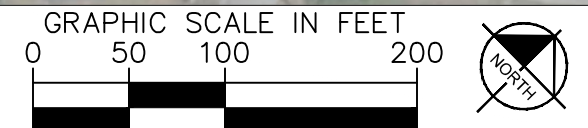

This document, together with the concepts and designs presented herein, is intended only for the specific purpose and client for which it was prepared. Reuse of this document without written authorization and adaptation by Kimley-Horn and Associates, Inc. shall be without liability to Kimley-Horn and Associates, Inc.

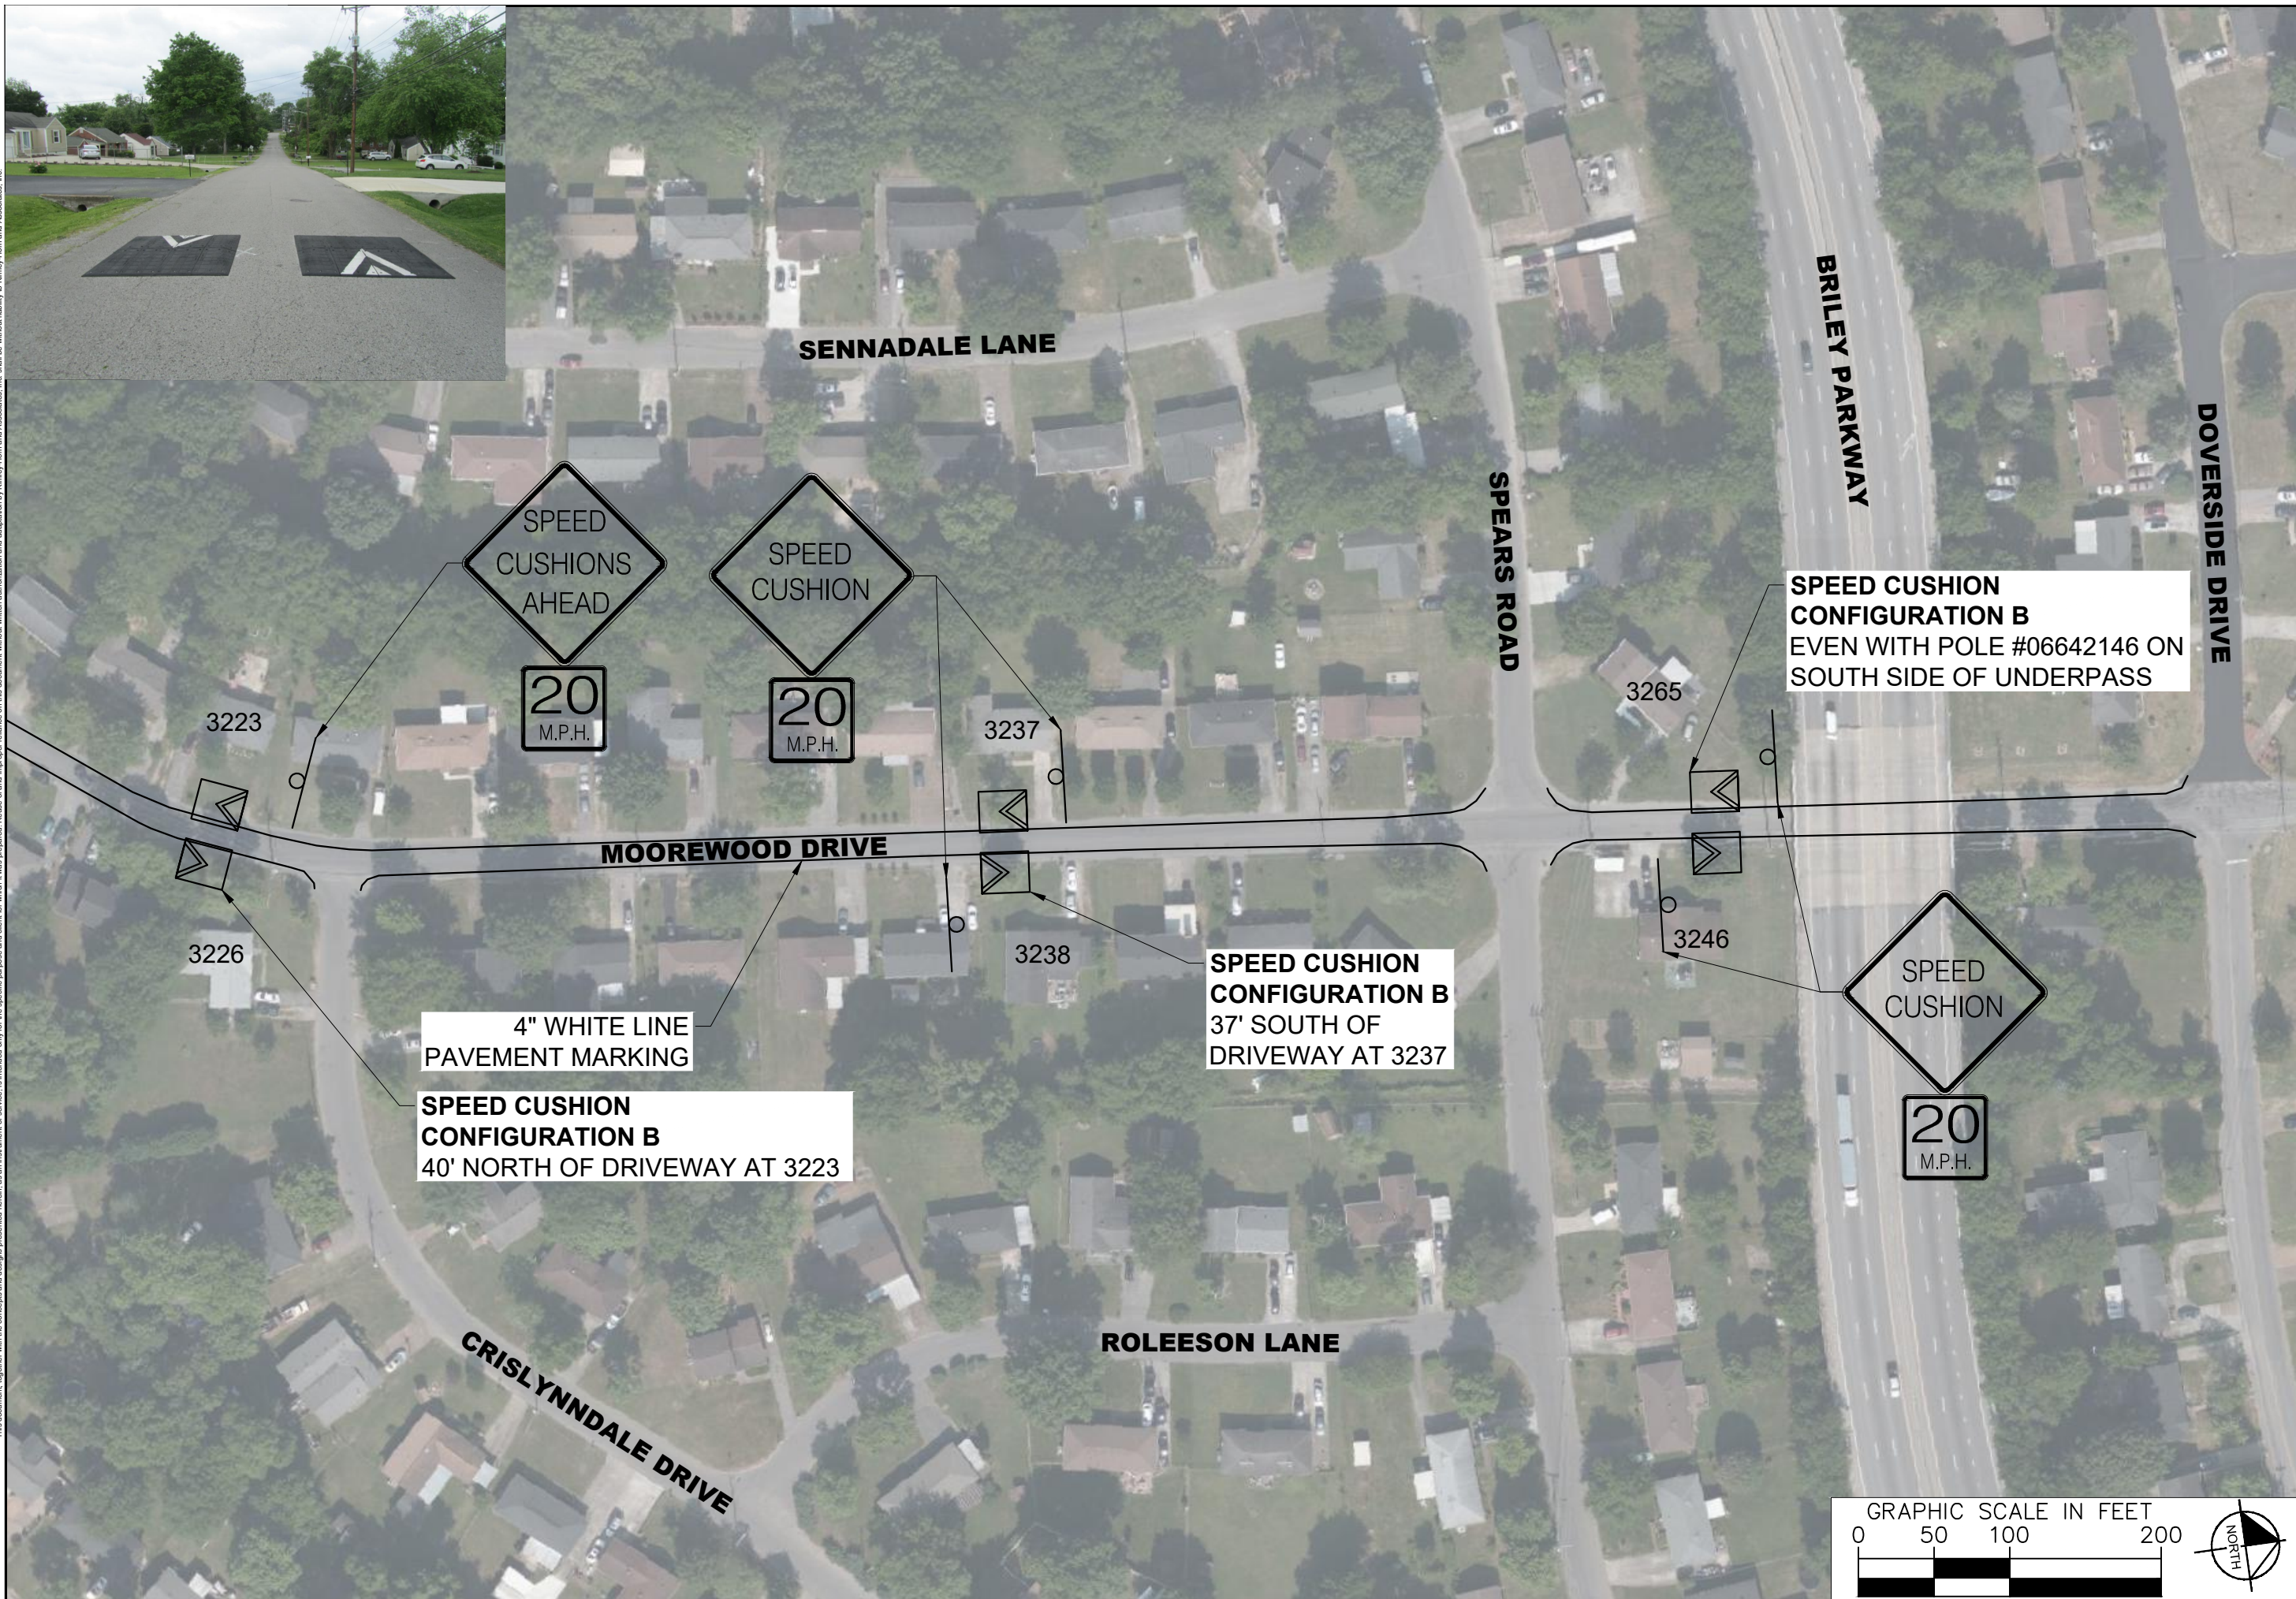

NDOT

**RICHMOND HILL, VAILVIEW,
AND MOOREWOOD DRIVE
TRAFFIC CALMING
NASHVILLE, TN**



NO.	DATE	BY	REVISIONS
1			
2			
3			
4			
5			
6			
7			
8			
9			
10			

DESIGNED BY: ALB
 DRAWN BY: EMT
 CHECKED BY: NDQT
 DATE: 11/2/2022
 KIMLEY-HORN PROJECT NO. 11890005

CONCEPT PLAN
 SHEET NUMBER
10




This document, together with the concepts and designs presented herein, is intended only for the specific purpose and client for which it was prepared. Reuse of and improper reliance on the documents without written authorization and adaptation by Kimley-Horn and Associates, Inc. shall be without liability to Kimley-Horn and Associates, Inc.



SPEED CUSHION CONFIGURATION C
28' EAST OF DRIVEWAY AT 3209B

SPEED CUSHION CONFIGURATION C
45' EAST OF DRIVEWAY AT 3225

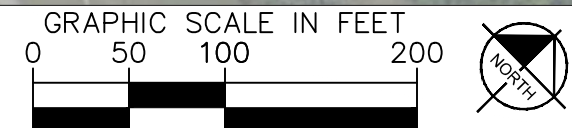

**RICHMOND HILL, VAILVIEW,
AND MOOREWOOD DRIVE
TRAFFIC CALMING**
NASHVILLE, TN



NO.	DATE	BY	REVISIONS
1			
2			
3			
4			
5			
6			
7			
8			
9			
10			

DESIGNED BY: ALB
DRAWN BY: EMT
CHECKED BY: NDQT
DATE: 11/2/2022
KIMLEY-HORN PROJECT NO. 11890005

CONCEPT PLAN
SHEET NUMBER
11

This document, together with the concepts and designs presented herein, is intended only for the specific purpose and client for which it was prepared. Reuse of and improper reliance on the documents without written authorization and adaptation by Kimley-Horn and Associates, Inc. shall be without liability to Kimley-Horn and Associates, Inc.



NDOT

**RICHMOND HILL, VAILVIEW,
AND MOOREWOOD DRIVE
TRAFFIC CALMING
NASHVILLE, TN**




NO.	BY	DATE	REVISIONS
1			
2			
3			
4			
5			
6			
7			
8			
9			
10			

DESIGNED BY: ALB
 DRAWN BY: EMT
 CHECKED BY: NDQT
 DATE: 11/2/2022
 KIMLEY-HORN PROJECT NO. 11890005

CONCEPT PLAN
 SHEET NUMBER
12

This document, together with the concepts and designs presented herein, is intended only for the specific purpose and client for which it was prepared. Reuse of and improper reliance on the documents without written authorization and adaptation by Kimley-Horn and Associates, Inc. shall be without liability to Kimley-Horn and Associates, Inc.

CONFIGURATION A

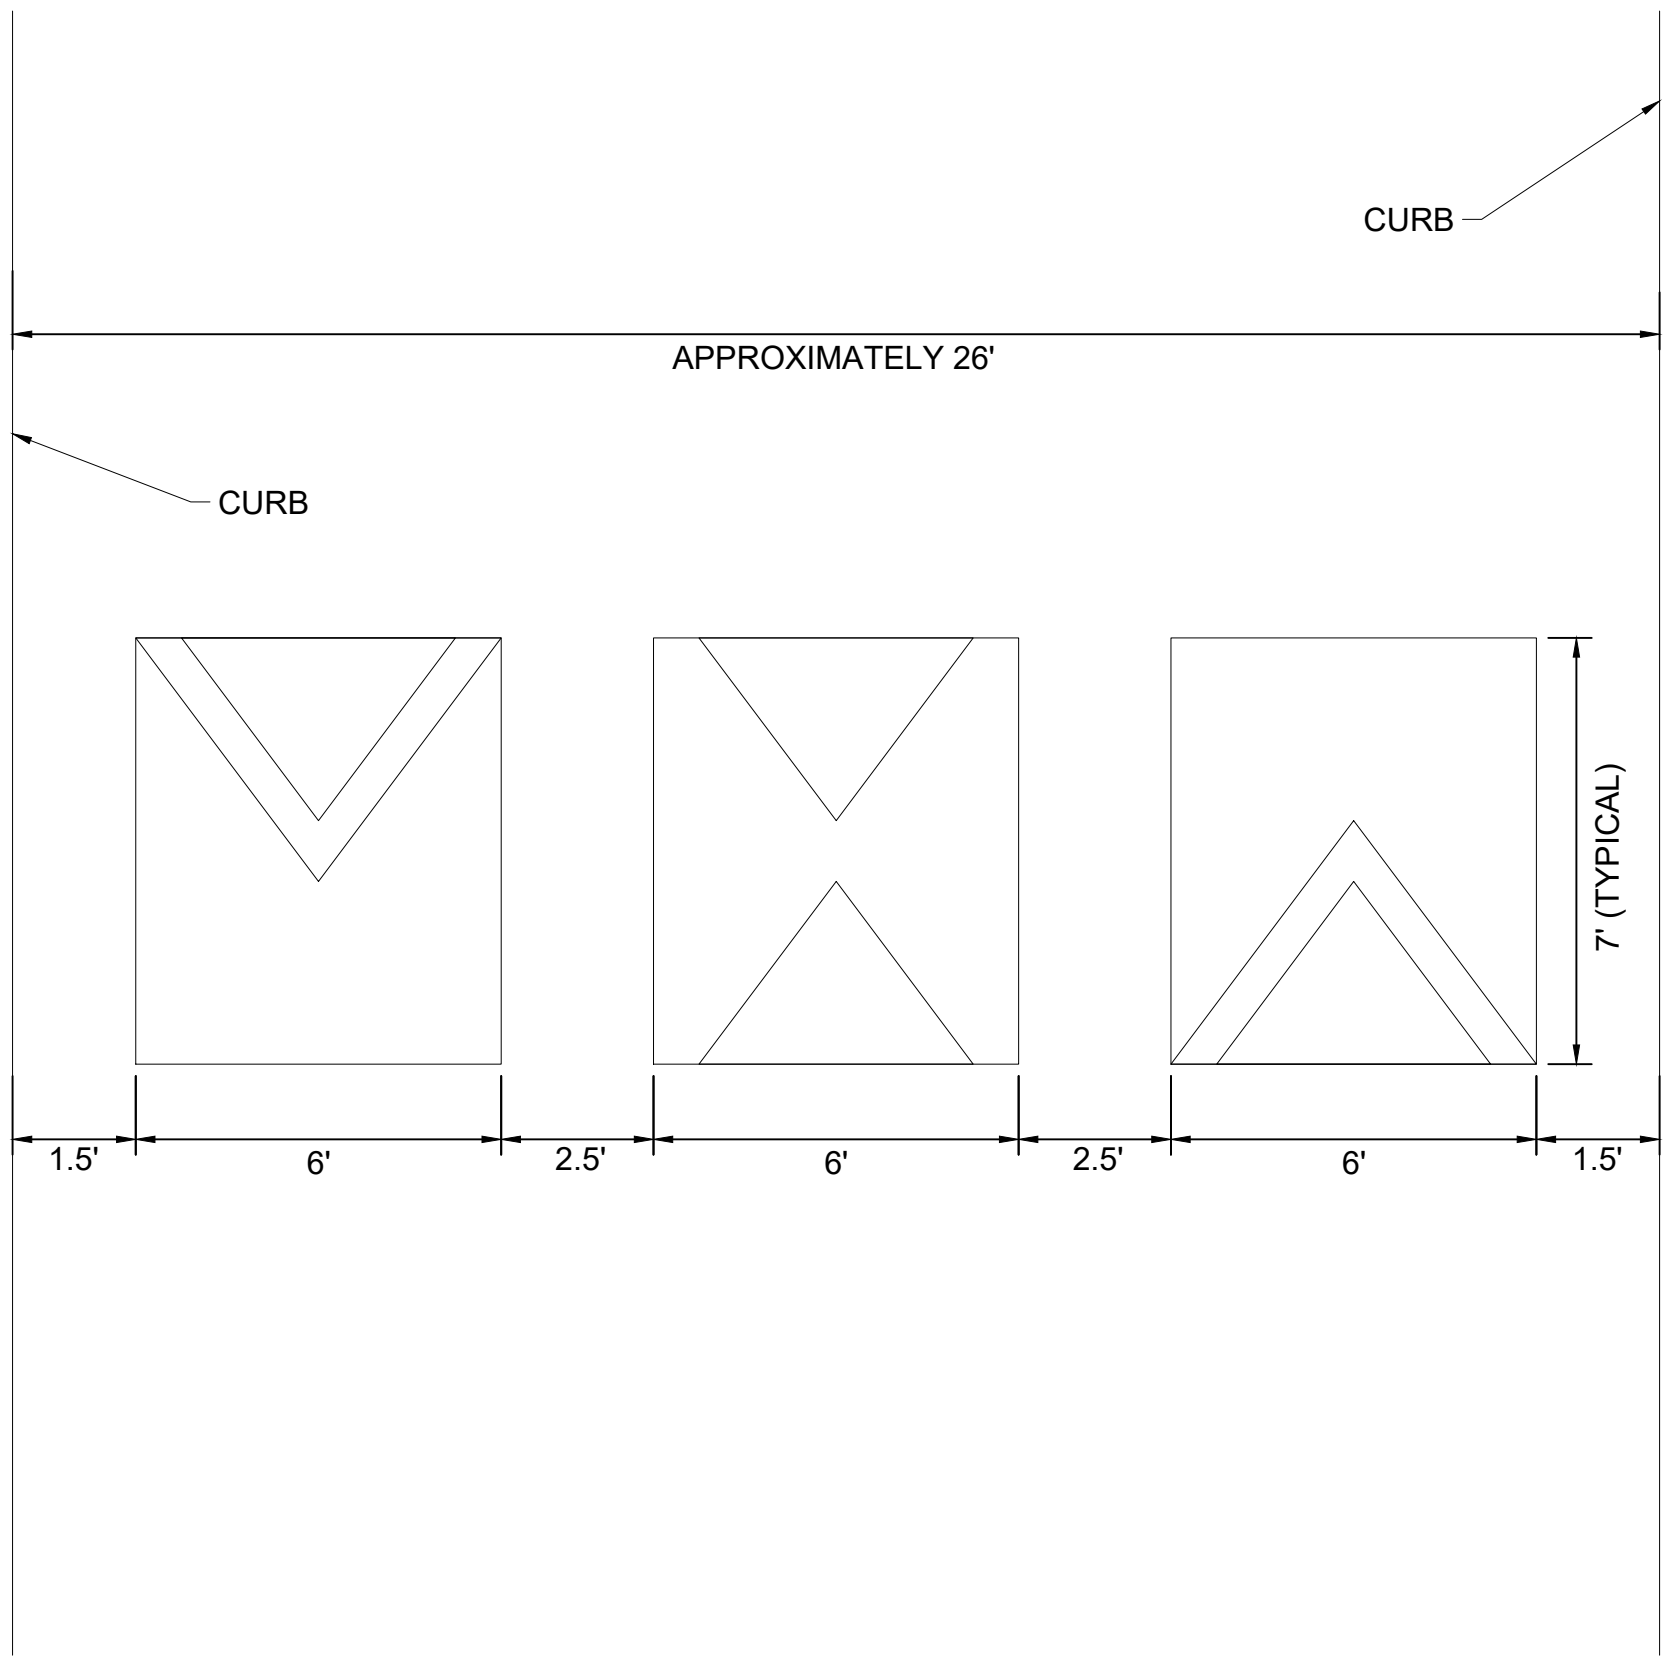

RICHMOND HILL, VAILVIEW,
AND MOOREWOOD DRIVE
TRAFFIC CALMING
NASHVILLE, TN



NO.	REVISIONS	DATE	BY
1			
2			
3			
4			
5			
6			
7			
8			
9			
10			


DESIGNED BY: ALB
 DRAWN BY: EMT
 CHECKED BY: NDQT
 DATE: 11/2/2022
 KIMLEY-HORN PROJECT NO. 11890005

CONCEPT PLAN

SHEET NUMBER
13

This document, together with the concepts and designs presented herein, is intended only for the specific purpose and client for which it was prepared. Reuse of and improper reliance on the documents without written authorization and adaptation by Kimley-Horn and Associates, Inc. shall be without liability to Kimley-Horn and Associates, Inc.

CONFIGURATION B

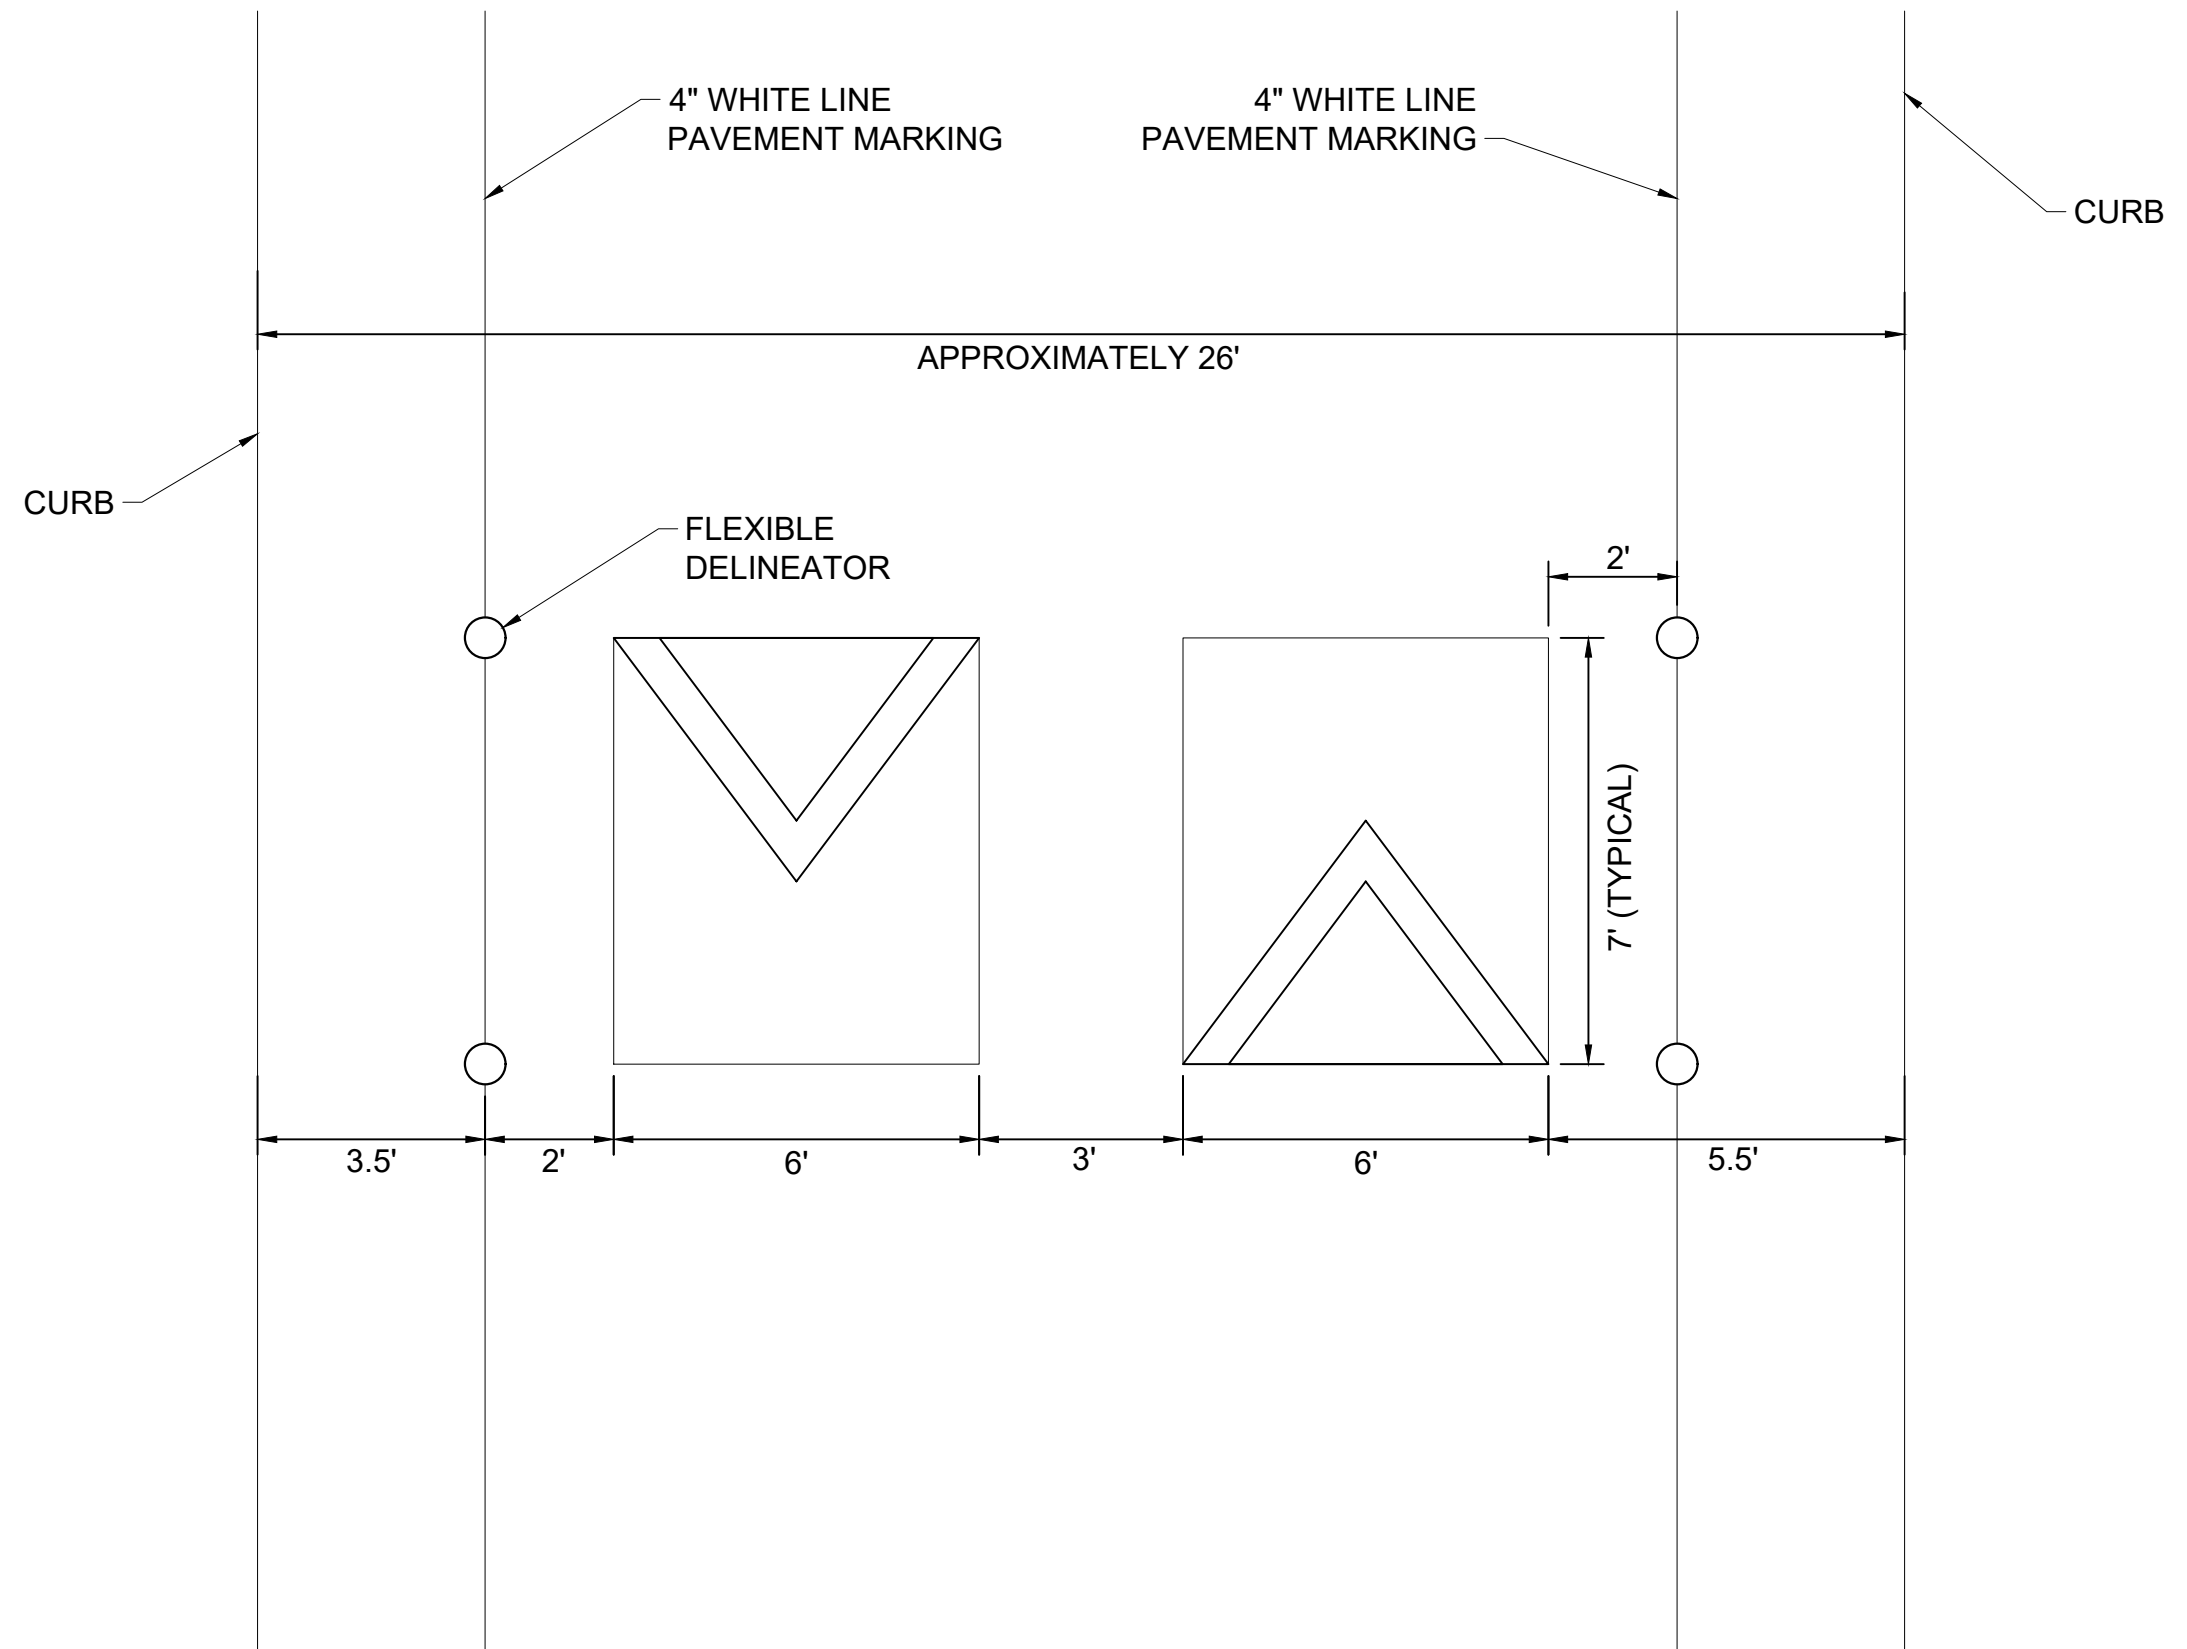

RICHMOND HILL, VAILVIEW,
AND MOOREWOOD DRIVE
TRAFFIC CALMING
NASHVILLE, TN



NO.	REVISIONS	DATE	BY
1			
2			
3			
4			
5			
6			
7			
8			
9			
10			


DESIGNED BY: ALB
 DRAWN BY: EMT
 CHECKED BY: NQQT
 DATE: 11/2/2022
 KIMLEY-HORN PROJECT NO. 11890005

CONCEPT PLAN

SHEET NUMBER
14

This document, together with the concepts and designs presented herein, is intended only for the specific purpose and client for which it was prepared. Reuse of and improper reliance on the documents without written authorization and adaptation by Kimley-Horn and Associates, Inc. shall be without liability to Kimley-Horn and Associates, Inc.

CONFIGURATION C

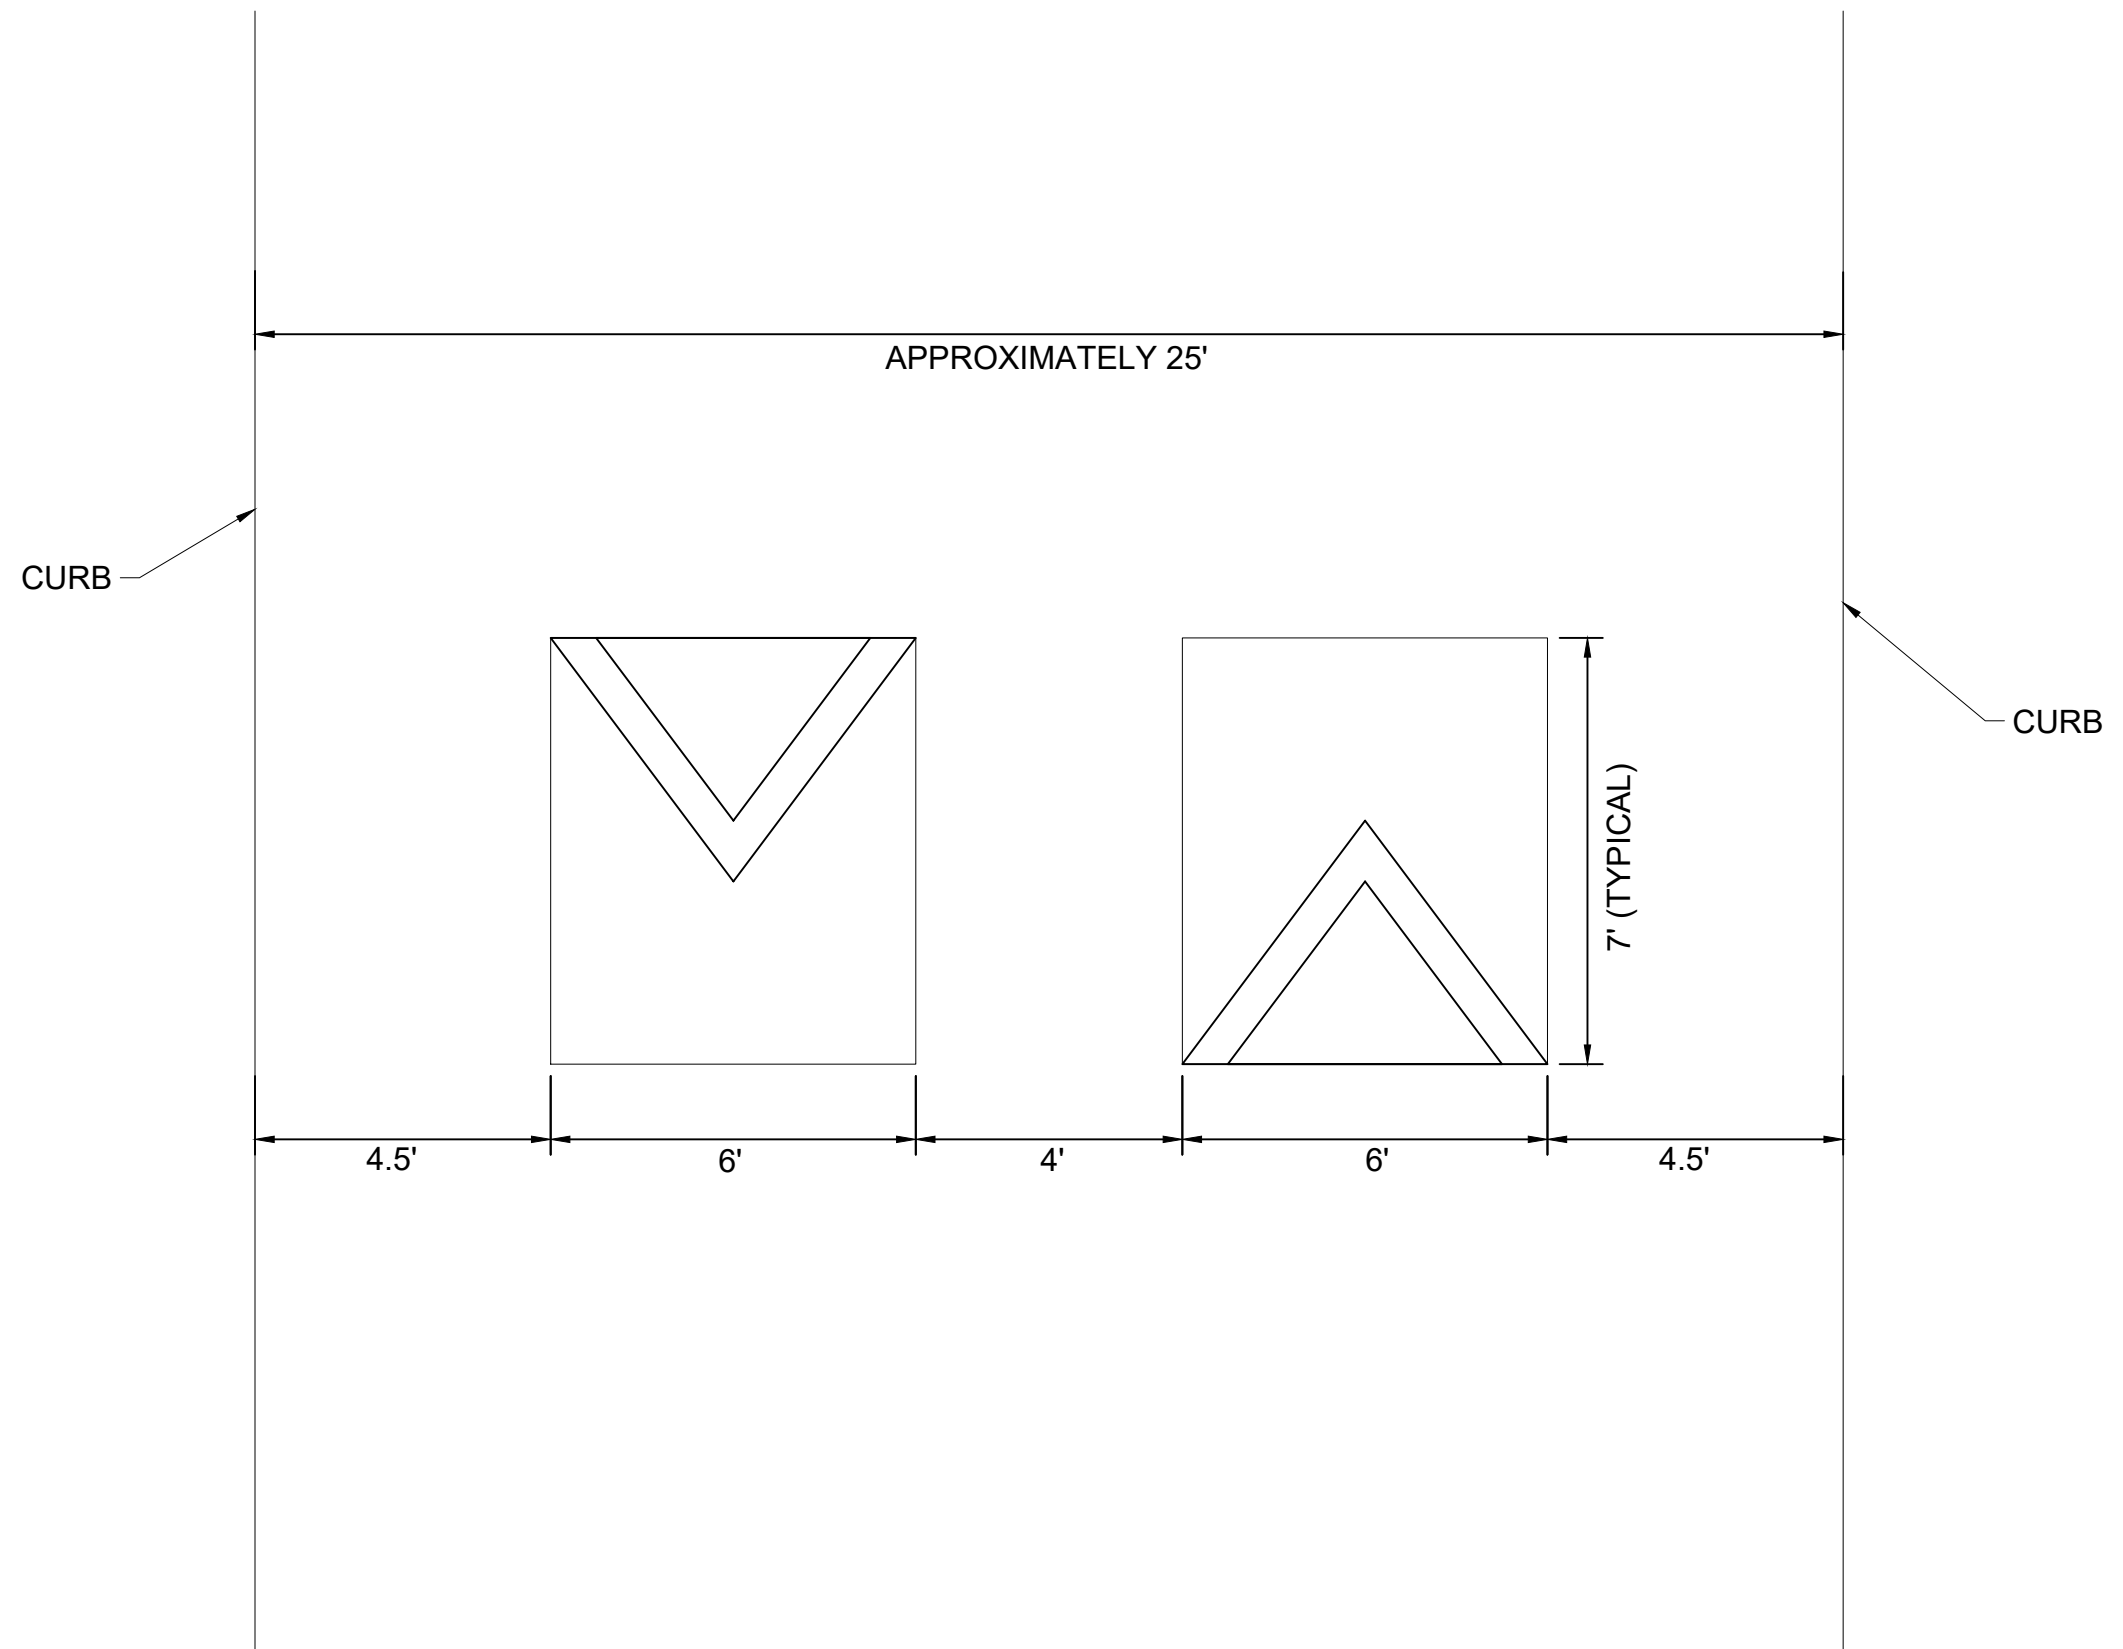

RICHMOND HILL, VAILVIEW,
AND MOOREWOOD DRIVE
TRAFFIC CALMING
NASHVILLE, TN



NO.	REVISIONS	DATE	BY
1			
2			
3			
4			
5			
6			
7			
8			
9			
10			

DESIGNED BY: ALB
 DRAWN BY: EMT
 CHECKED BY: NQQT
 DATE: 11/2/2022
 KIMLEY-HORN PROJECT NO. 11890005

CONCEPT PLAN

SHEET NUMBER
15