

ANNEX AVENUE TRAFFIC CALMING



Kimley.≫Horn

ESIGNED BY: RBW
RAWN BY: GGG
HECKED BY: NDOT
ATE: 10/26/2023
KIMLEY-HORN PROJECT NO. 118900036

KEY

GRAPHIC SCALE IN FEET


500


1000


250


AERIAL IMAGERY SOURCE: NEARMAP


SHEET NUMBER

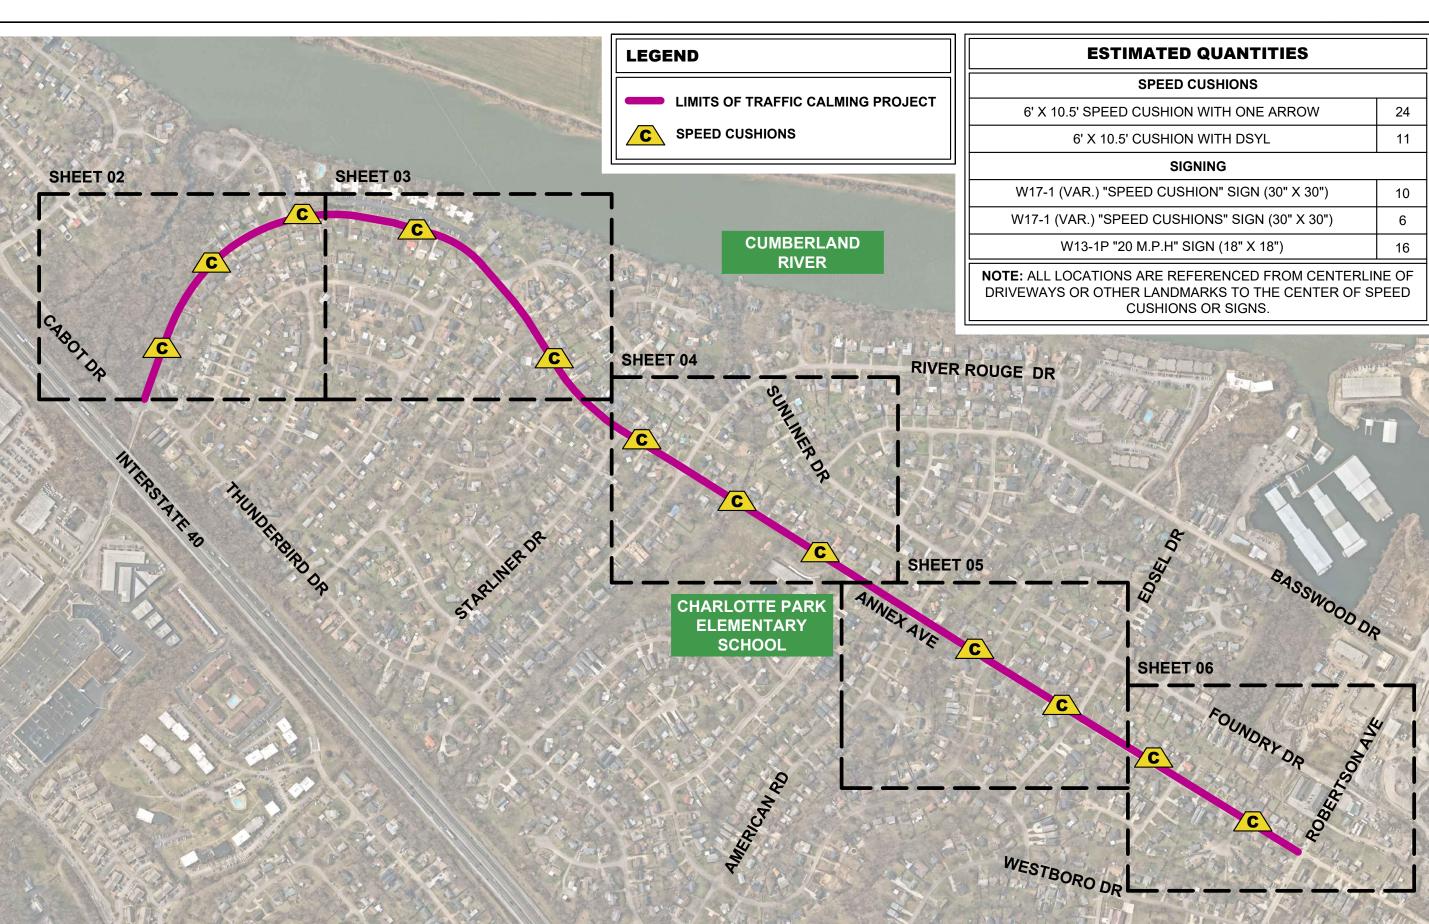


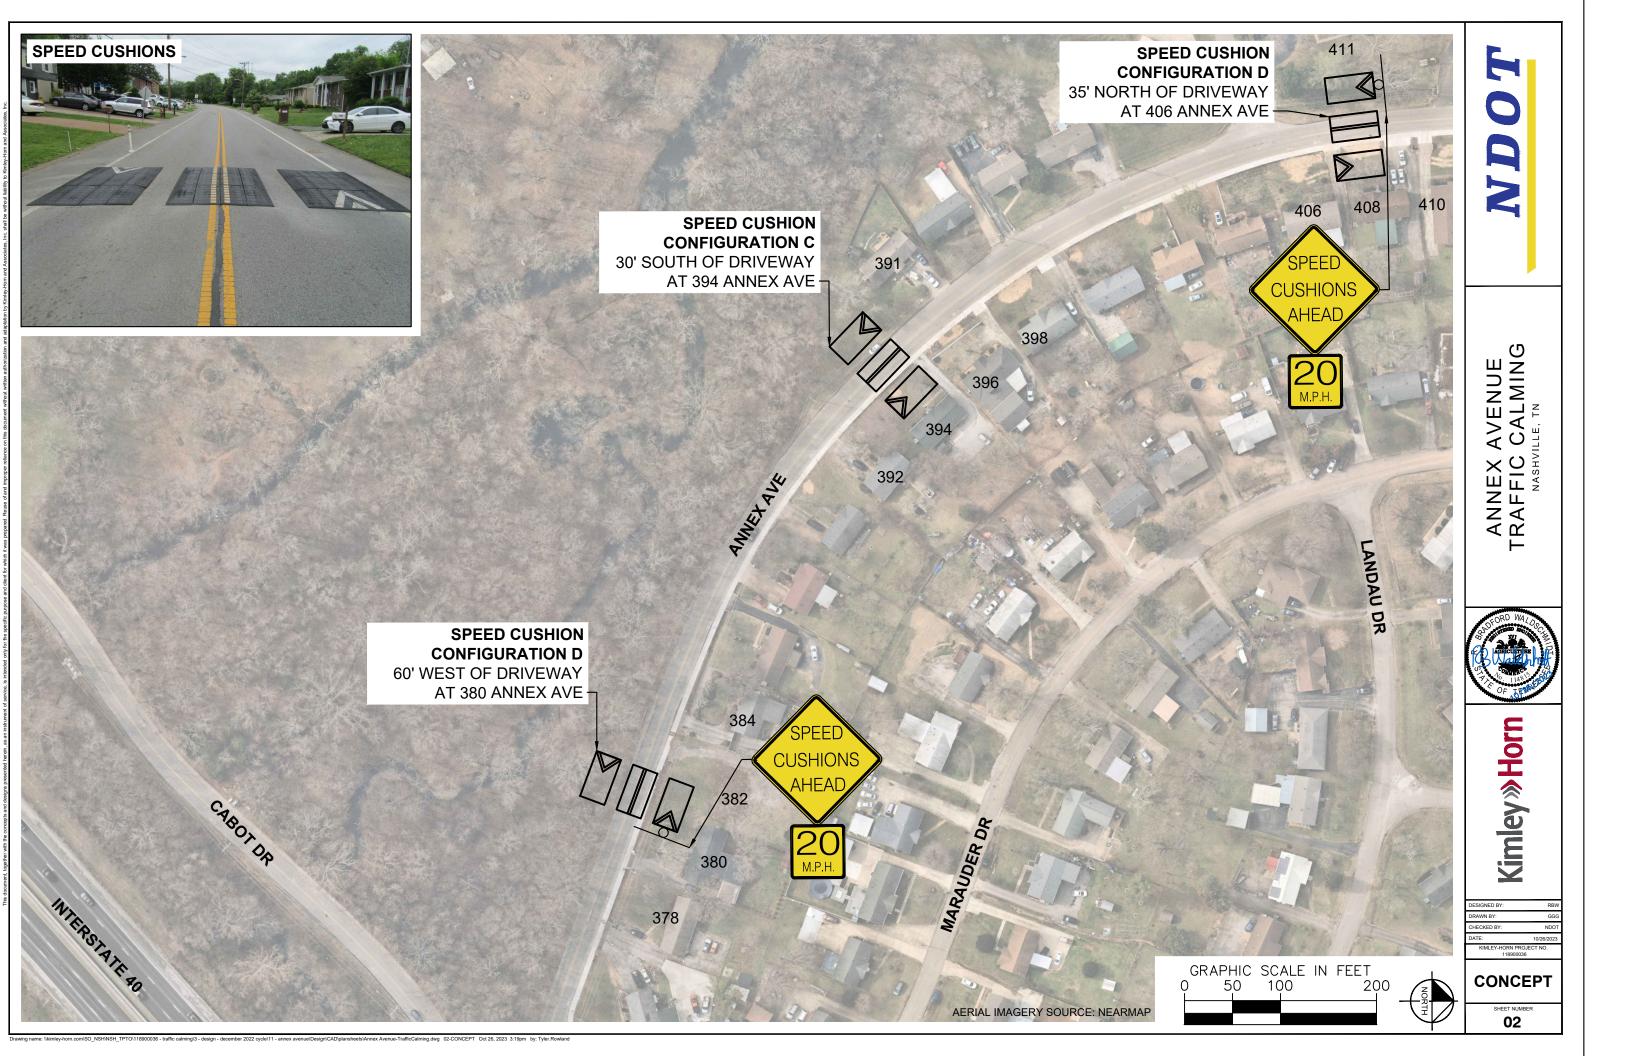

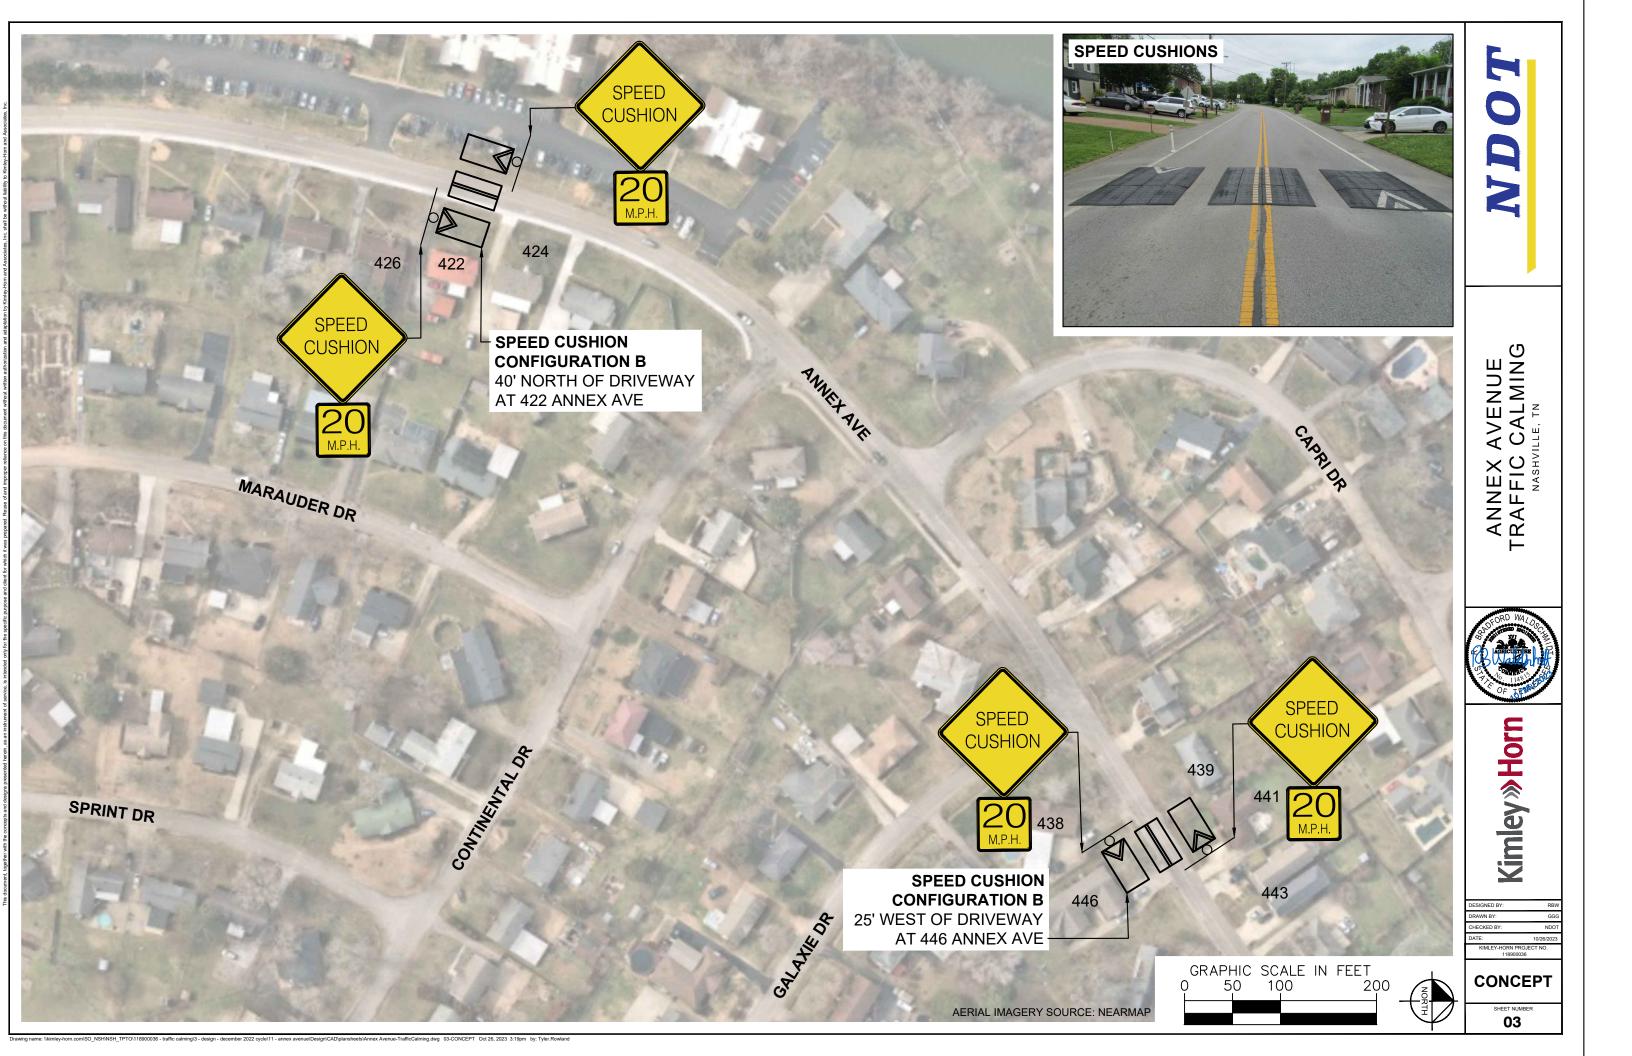

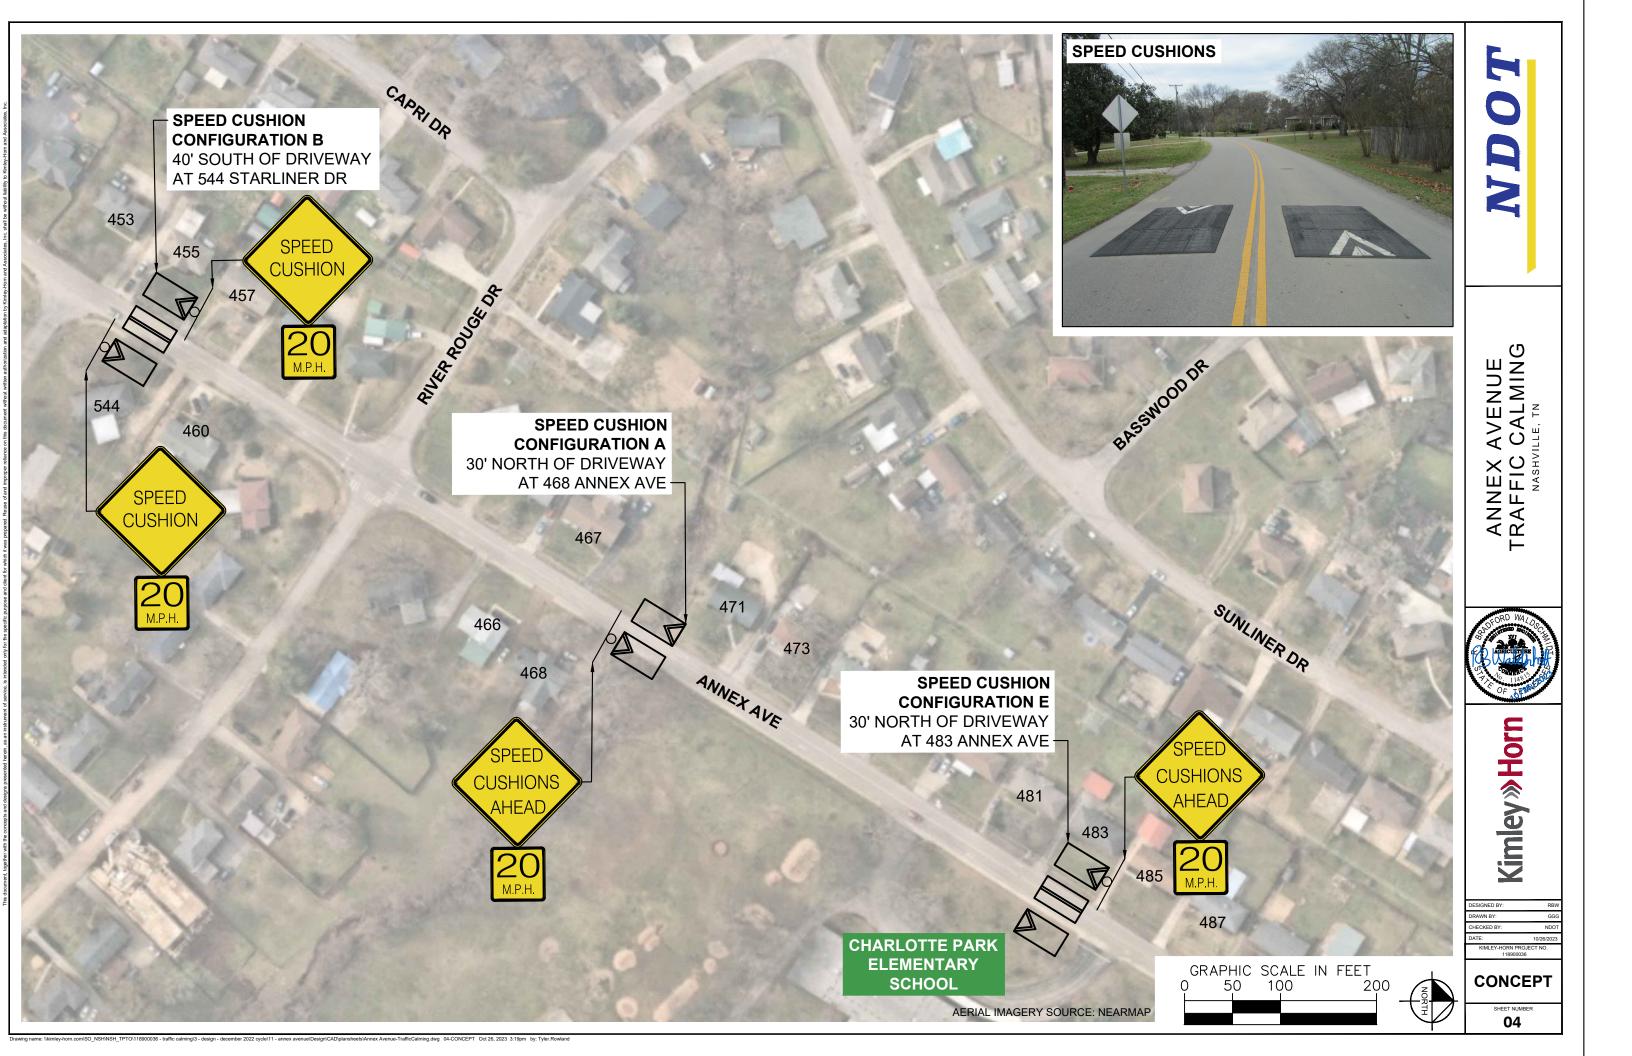

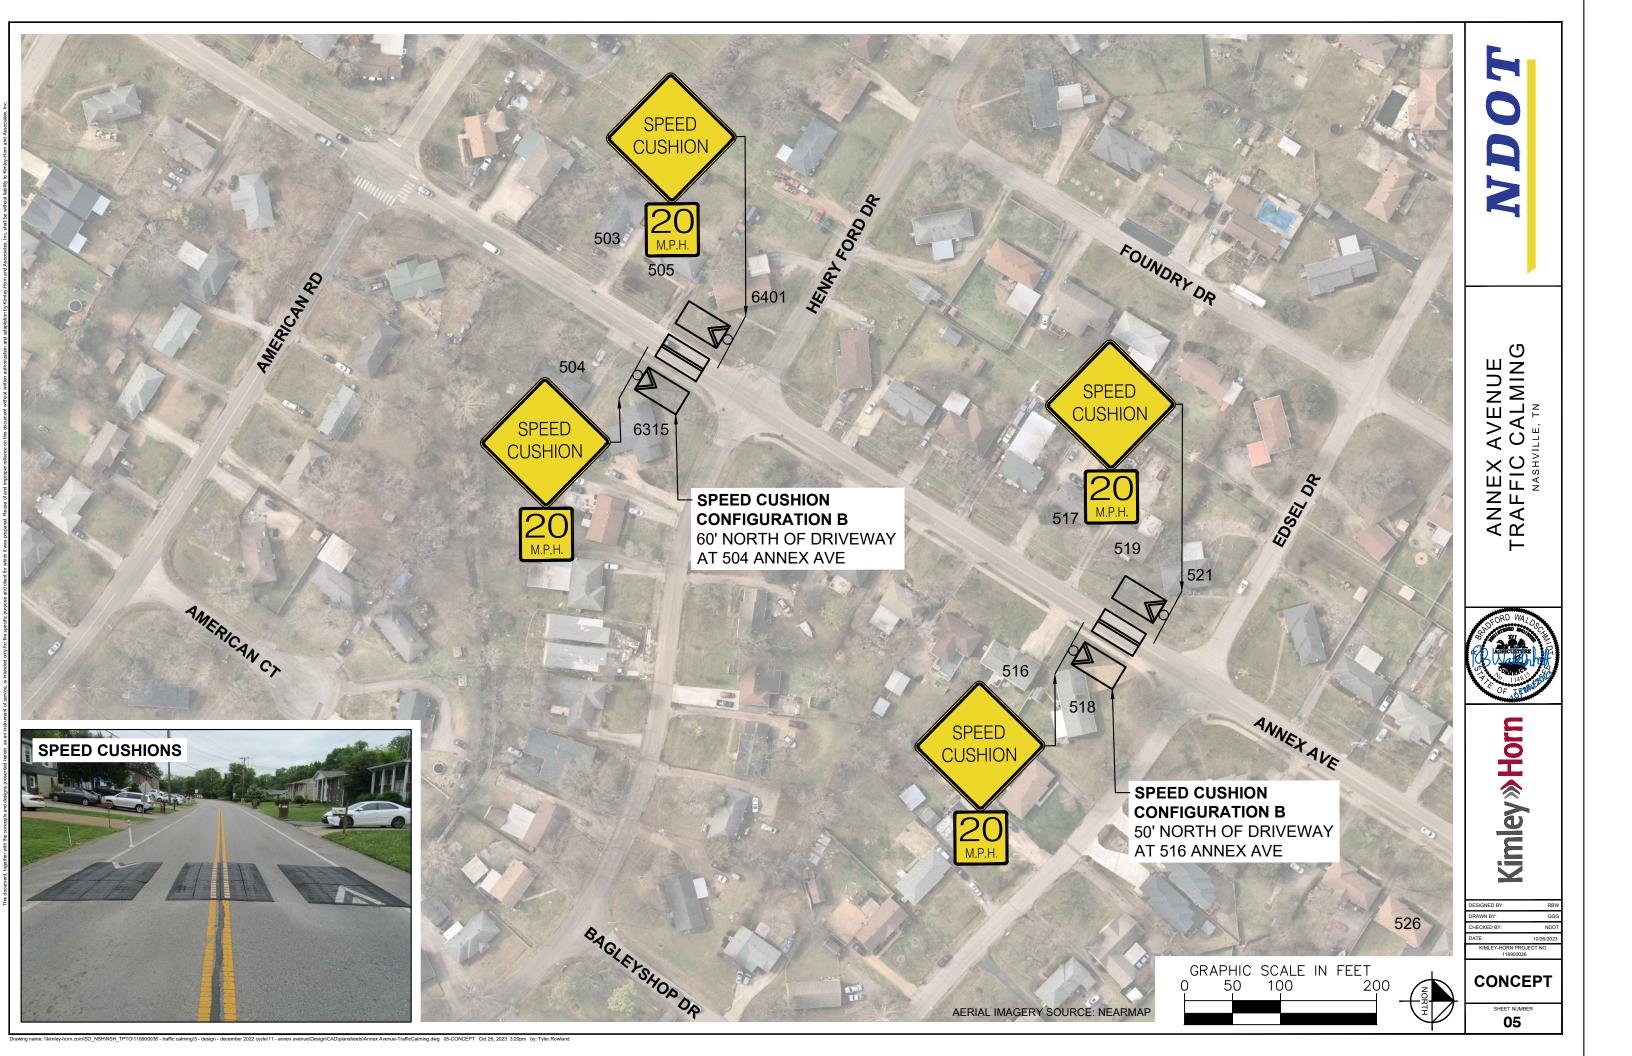

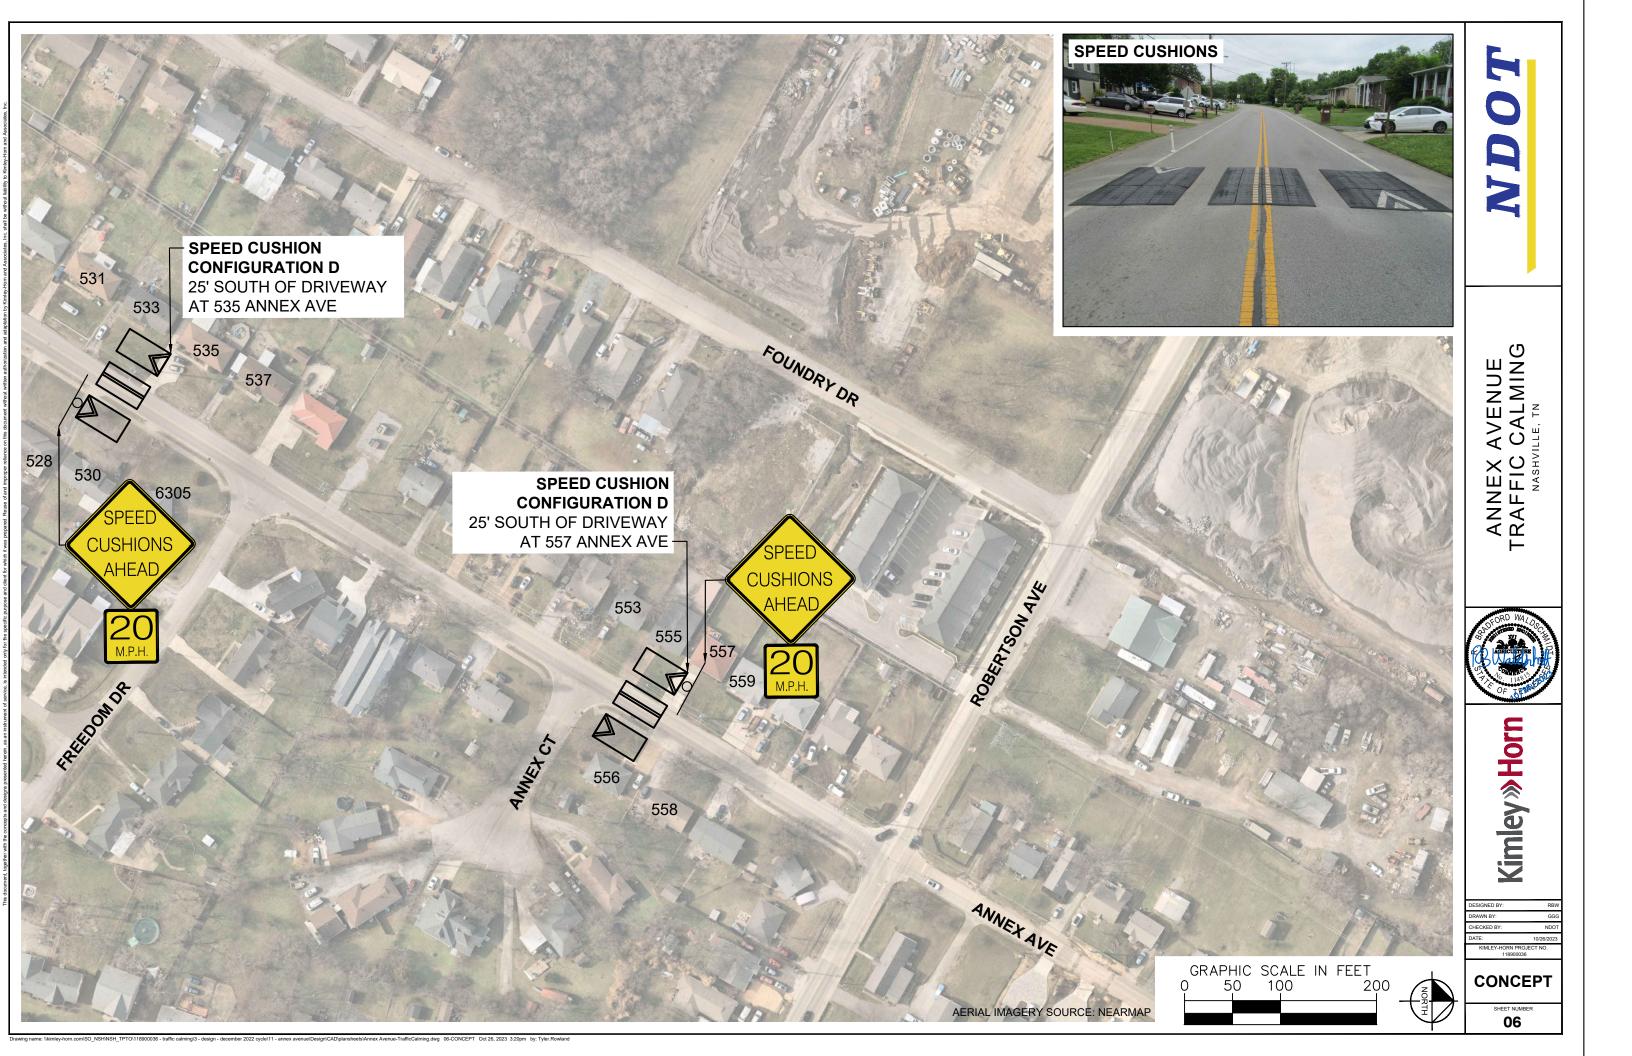

# VDOT

ANNEX AVENUE TRAFFIC CALMING

## STORD WALOGO

Kimley» Horn

PESIGNED BY: RBW

RRAWN BY: GGG

CHECKED BY: NDOT

DATE: 10/26/2023


KIMLEY-HORN PROJECT NO. 118900036

DETAIL


SHEET NUMBER

### **CONFIGURATION B**

23' OF PAVEMENT

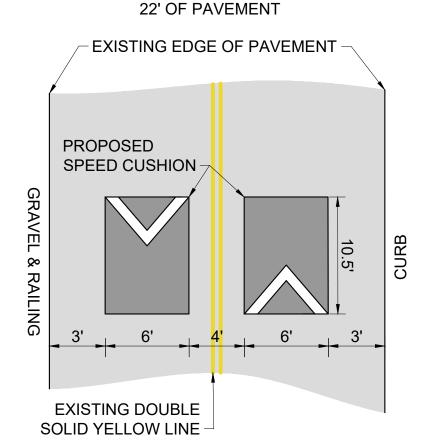


**CONFIGURATION A** 

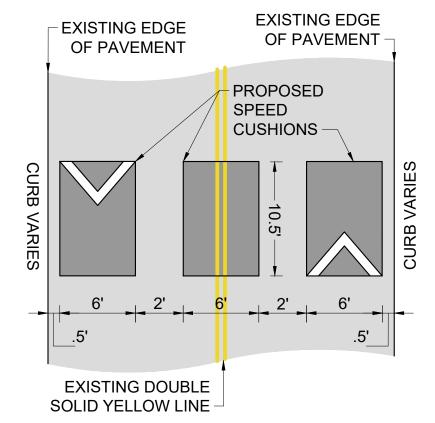


### **CONFIGURATION C**

28' OF PAVEMENT

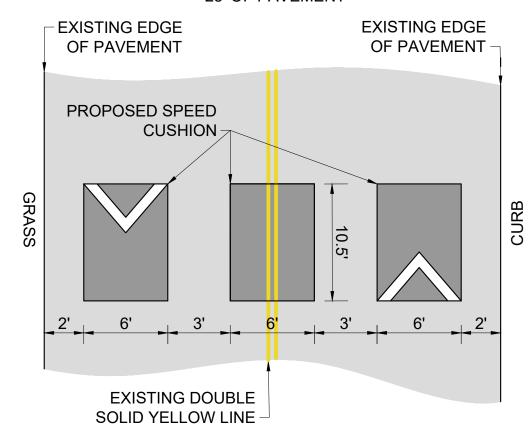


### **CONFIGURATION D**

24' OF PAVEMENT

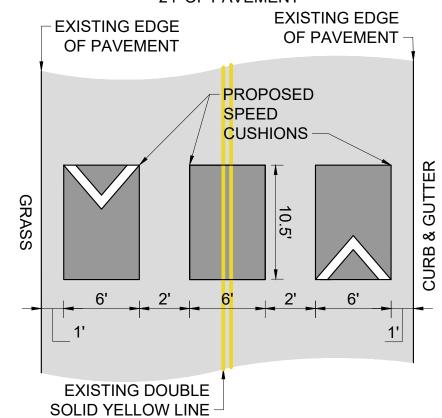


### CONFIGURATION E 26' OF PAVEMENT

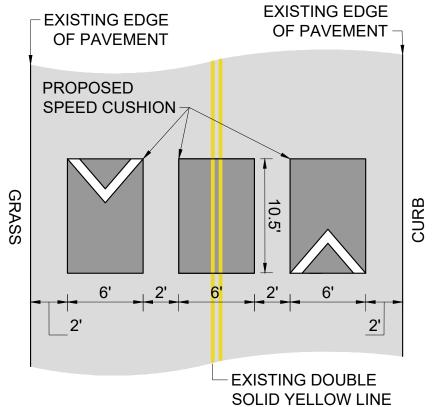



ANNEX AVENUE TRAFFIC CALMING

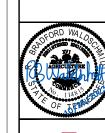

Kimley.» Horn

DESIGNED BY:

DRAWN BY:

CHECKED BY:

NIL

DATE:

10/28/26

KIMLEY-HORN PROJECT NO.

118900038

DETAIL

SHEET NUMBER

name: ||kimley-horn.com||SO\_NSH||NSH\_TPTO||118900036 - traffic calming||3 - design - december 2022 cycle||11 - annex avenue||Design||CAD||plansheets||Annex Avenue-TrafficCalming.dwg 08-DETAIL Oct 26, 2023 3:20pm by: Tyler.Row