


EXISTING TYPICAL SECTION (A-A)
CHARLOTTE AVENUE

FROM GEORGE L. DAVIS BOULEVARD TO 11TH AVENUE N

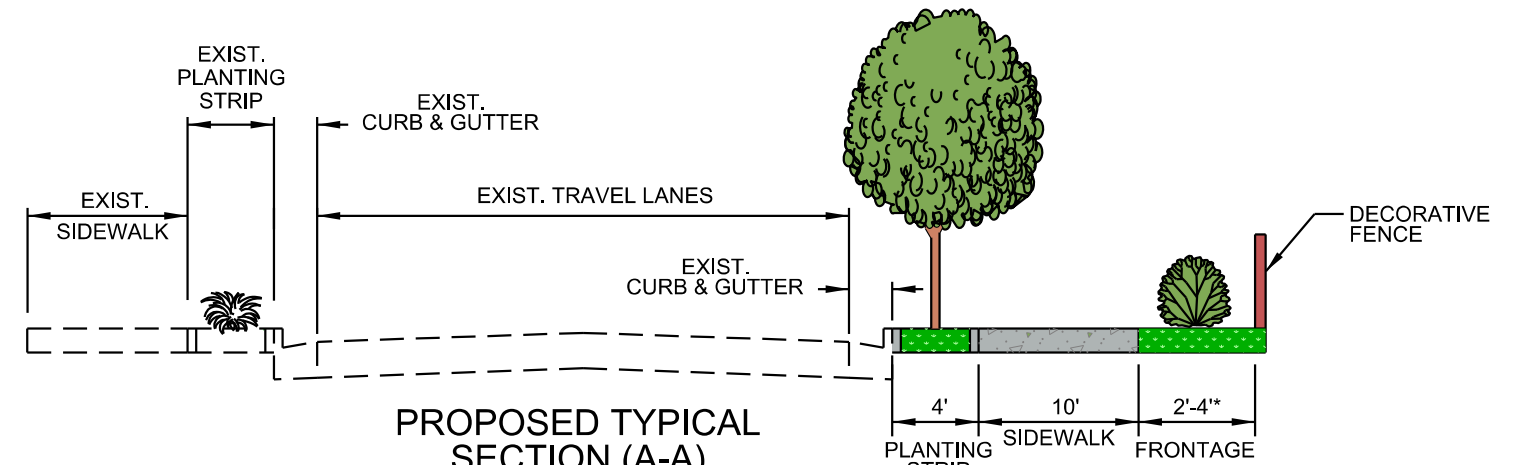

PROPOSED TYPICAL SECTION (A-A)
CHARLOTTE AVENUE

FROM GEORGE L. DAVIS BOULEVARD TO 11TH AVENUE N

NOTE:
PROPOSED WIDTHS FOR PLANTING STRIP (4'), SIDEWALK (10'), AND FRONTAGE (4') ARE PER NASHVILLE'S MAJOR & COLLECTOR STREET PLAN (MCSP).

* 2' BETWEEN GEORGE L. DAVIS BOULEVARD & 12TH AVENUE



LEGEND	
	PROPOSED CONCRETE SIDEWALK (10' - PER MCSP)
	PROPOSED PLANTING STRIP AND FRONTAGE (4' - PER MCSP)
	PROPOSED DECORATIVE FENCE
	PROPOSED PEDESTRIAN SIGNAL EQUIPMENT

- NOTES**
- ADD CORE STYLE STREET LIGHTS WITHIN THE PLANTING STRIP.**
 - MOVE EXISTING UTILITY POLES TO THE PLANTING STRIP.**

PROPOSED SIDEWALK AND STREETScape IMPROVEMENTS

NOT FOR CONSTRUCTION

KCI TECHNOLOGIES
ENGINEERS | PLANNERS | SCIENTISTS | CONSTRUCTION MANAGERS

