

### ESTIMATED QUANTITIES

#### SPEED CUSHIONS

6' X 10.5' SPEED CUSHION WITH ONE ARROW	14
---	----

6' X 10.5' SPEED CUSHION WITH DSYL	1
------------------------------------	---

#### SIGNING

W17-1 (VAR.) "SPEED CUSHIONS" SIGN (30" X 30")	14
--	----



W13-1P "20 M.P.H" SIGN (18" X 18")	14
------------------------------------	----

**NOTE:** ALL LOCATIONS ARE REFERENCED FROM CENTERLINE OF DRIVEWAYS OR OTHER LANDMARKS TO THE CENTER OF SPEED CUSHIONS OR SIGNS.

### LEGEND

 LIMITS OF TRAFFIC CALMING PROJECT

 SPEED CUSHIONS

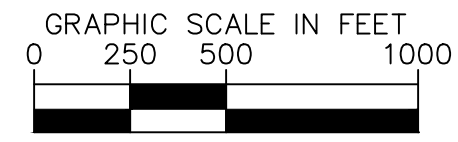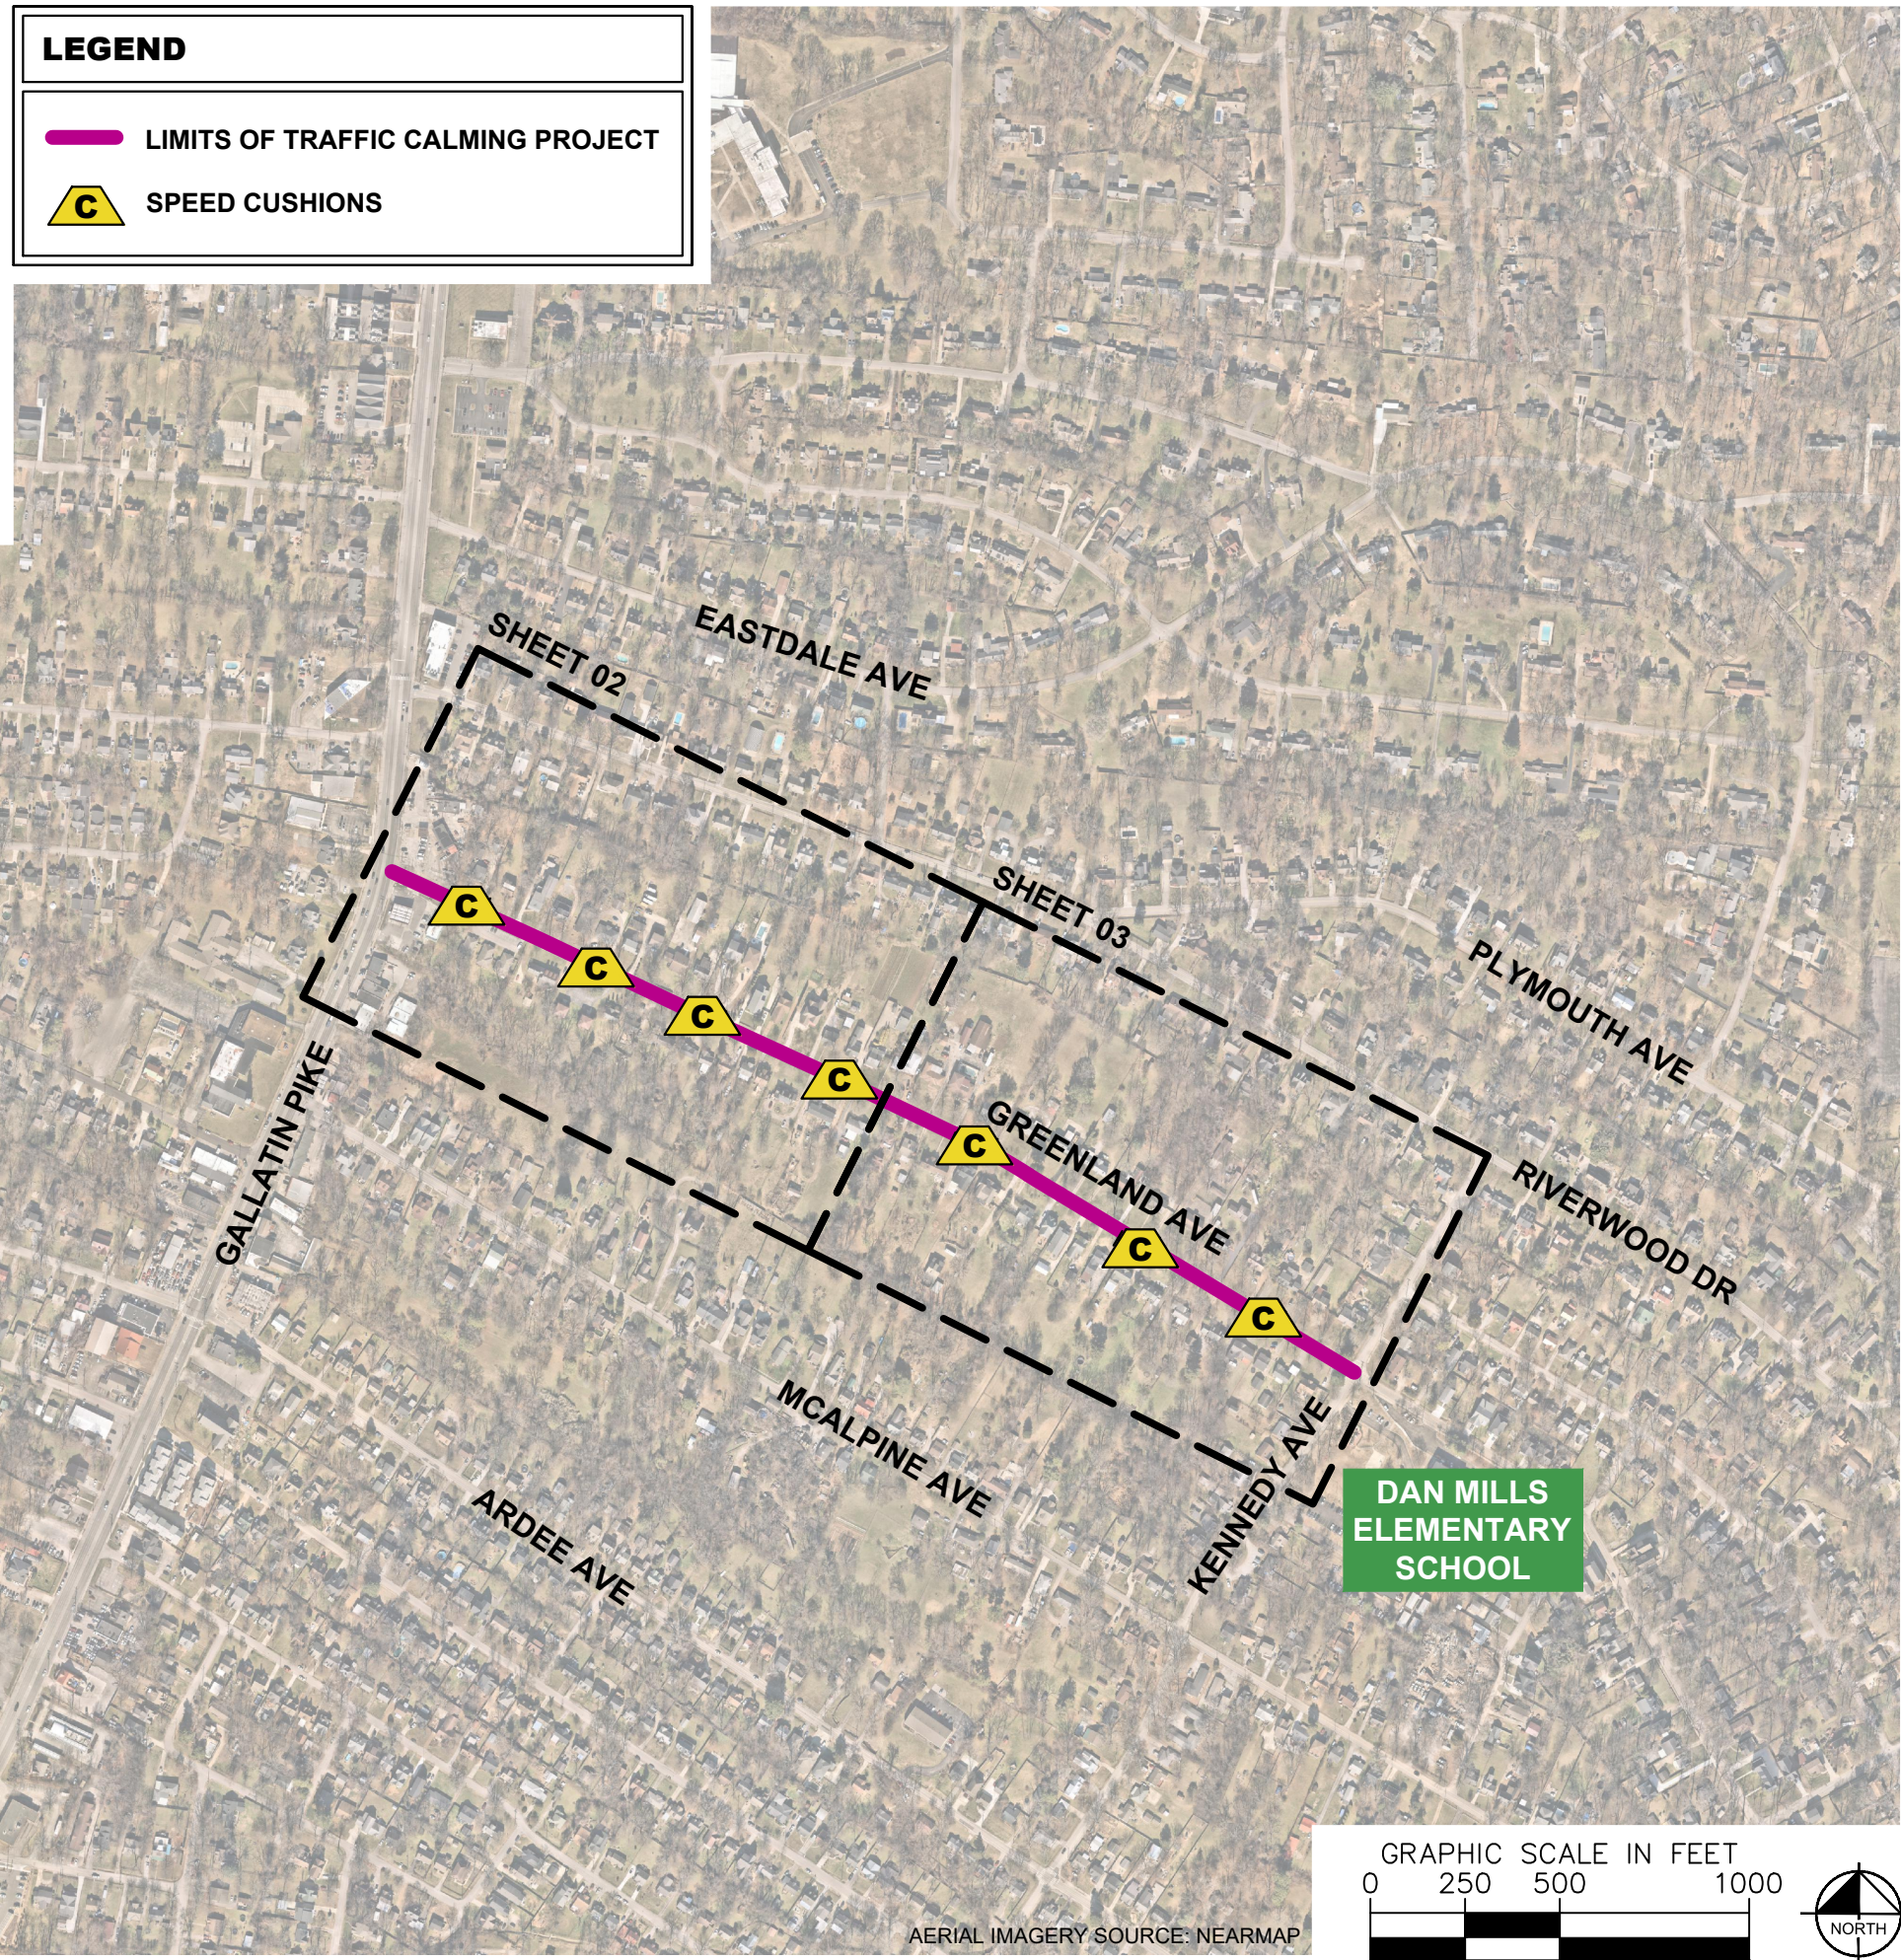


AERIAL IMAGERY SOURCE: NEARMAP

This document, together with the concepts and designs presented herein, is intended only for the specific purpose and client for which it was prepared. Reuse of this document without written authorization and adaptation by Kimley-Horn and Associates, Inc. shall be without liability to Kimley-Horn and Associates, Inc.




**SPEED CUSHIONS**

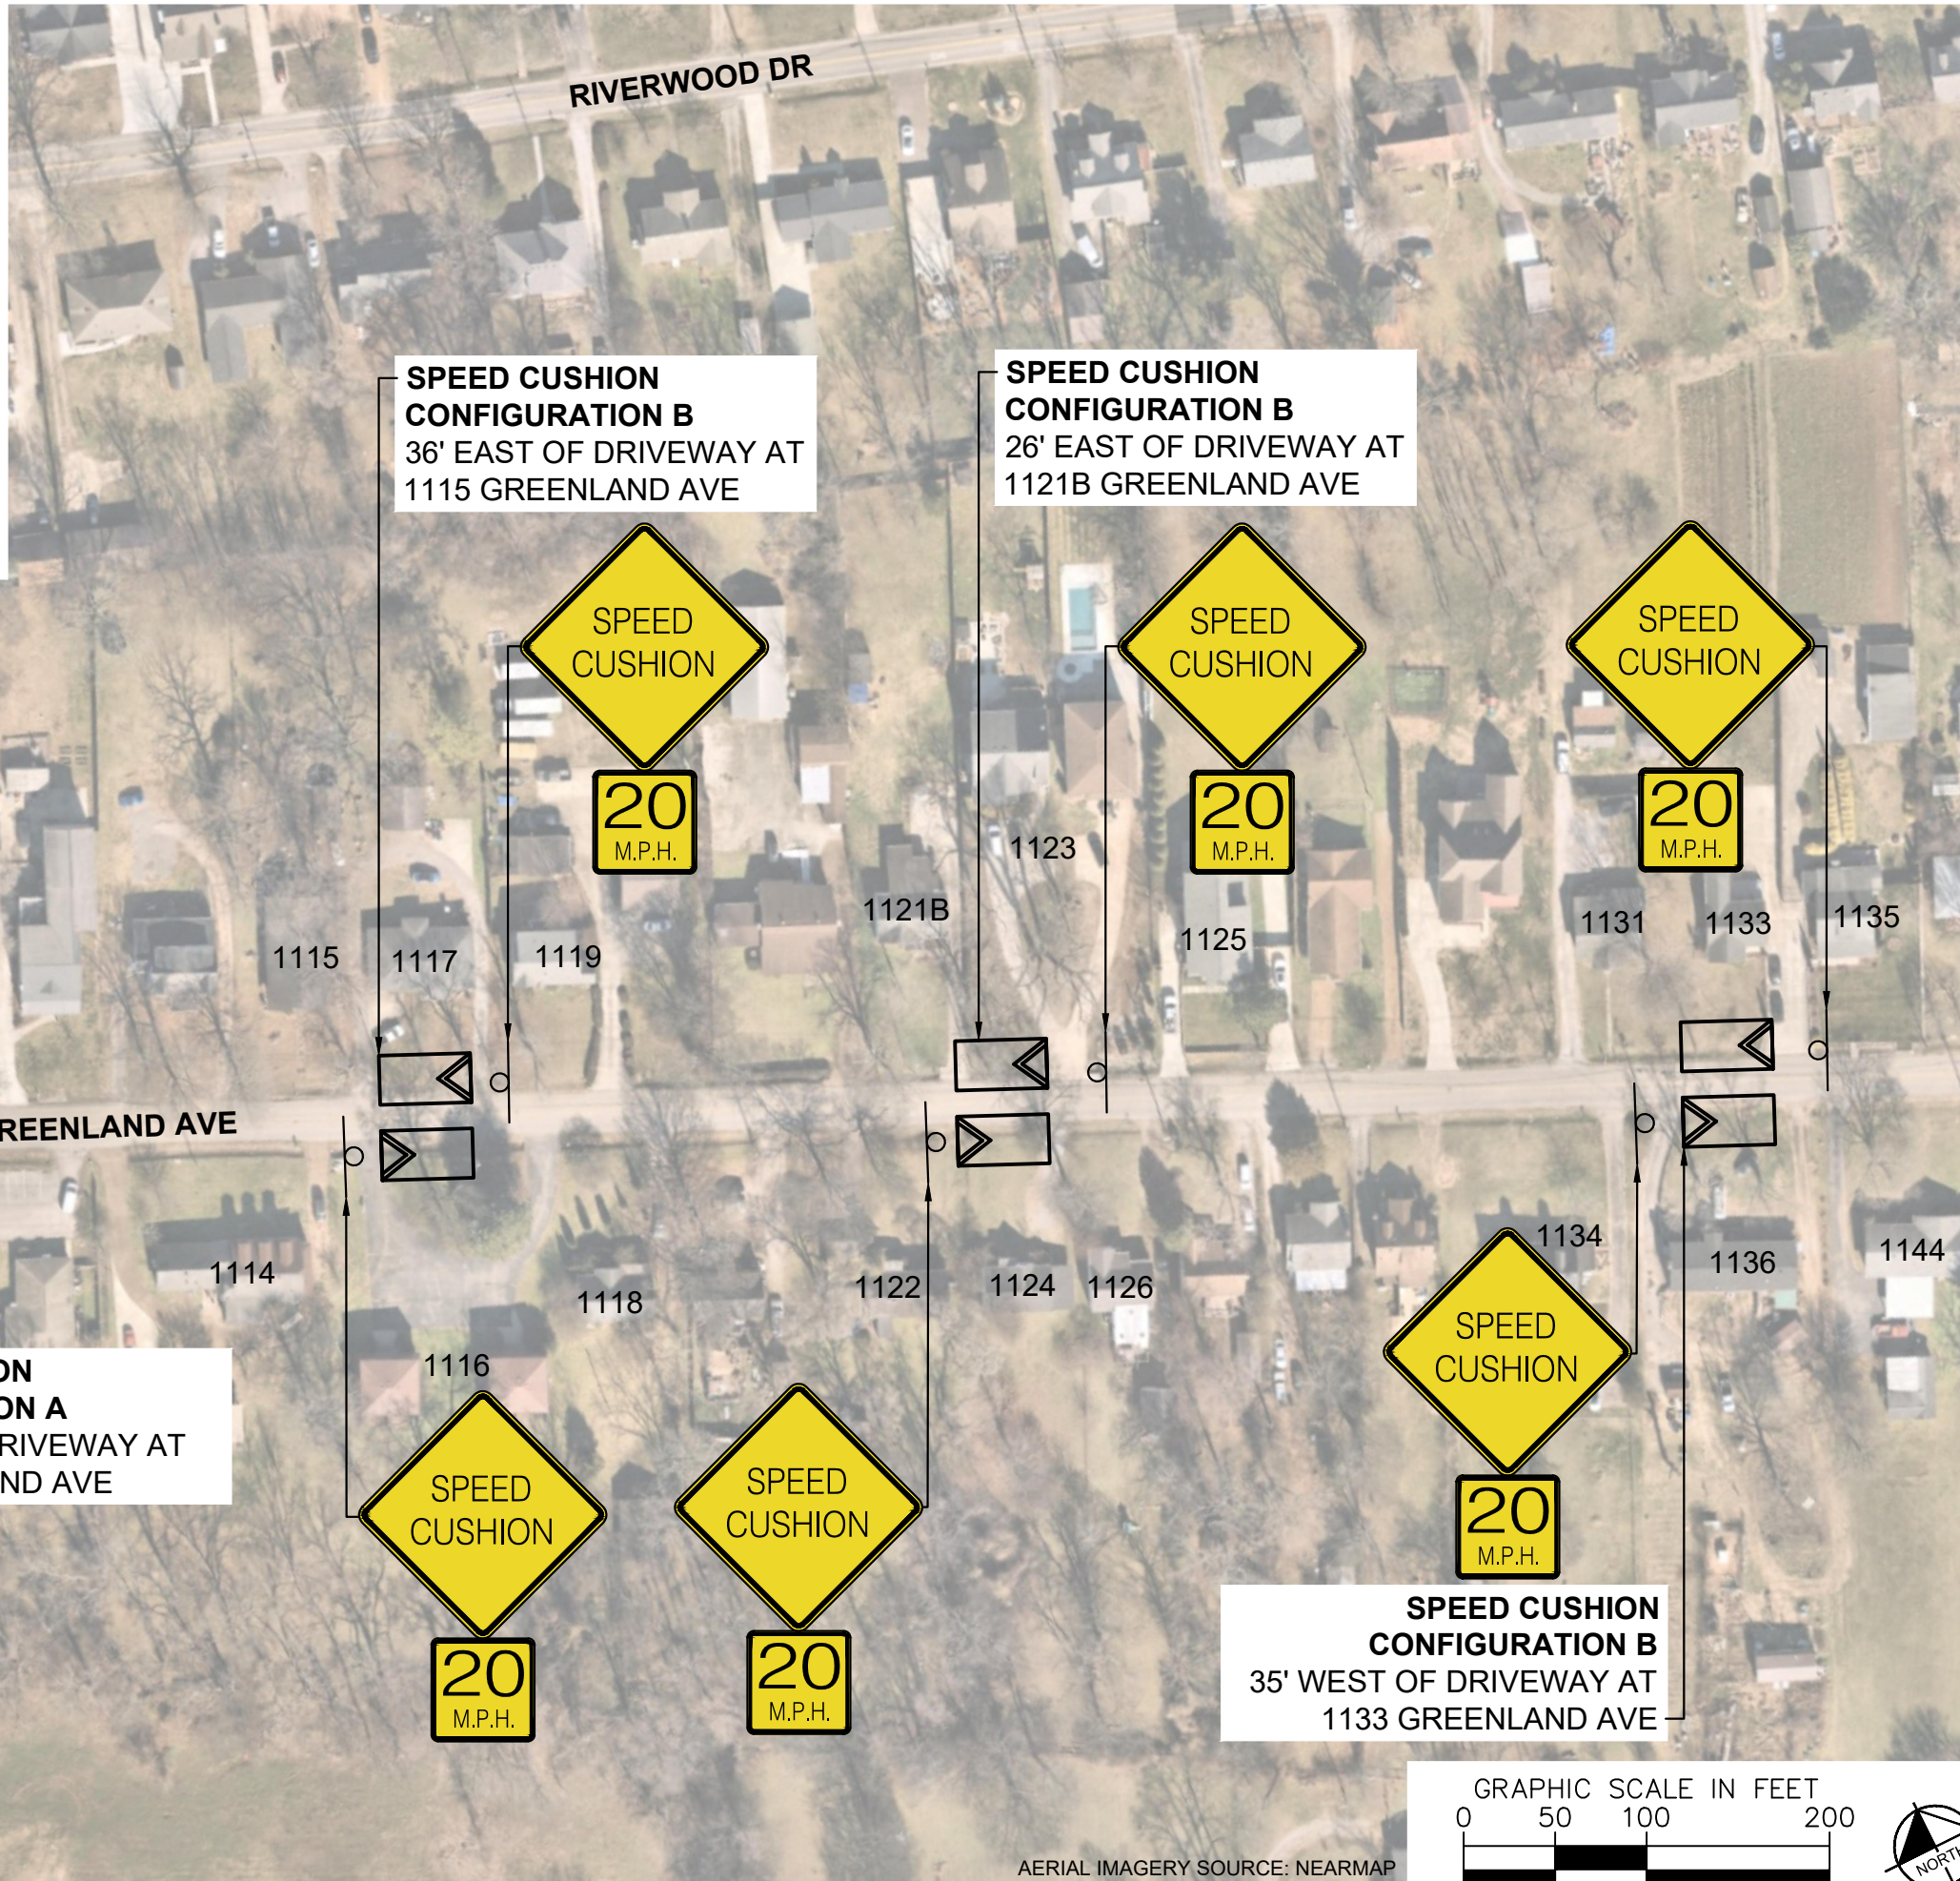

AERIAL IMAGERY SOURCE: NEARMAP



GREENLAND AVENUE  
TRAFFIC CALMING  
NASHVILLE, TN

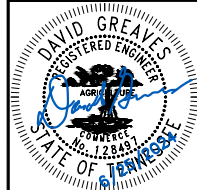


DESIGNED BY:	DJG
DRAWN BY:	JCB
CHECKED BY:	NDOT
DATE:	8/29/2024
KIMLEY-HORN PROJECT NO. 118900046	

**CONCEPT**


SHEET NUMBER  
**02**



This document, together with the concepts and designs presented herein, is intended only for the specific purpose and client for which it was prepared. Reuse of and improper reliance on this document without written authorization and adaptation by Kimley-Horn and Associates, Inc. shall be without liability to Kimley-Horn and Associates, Inc.

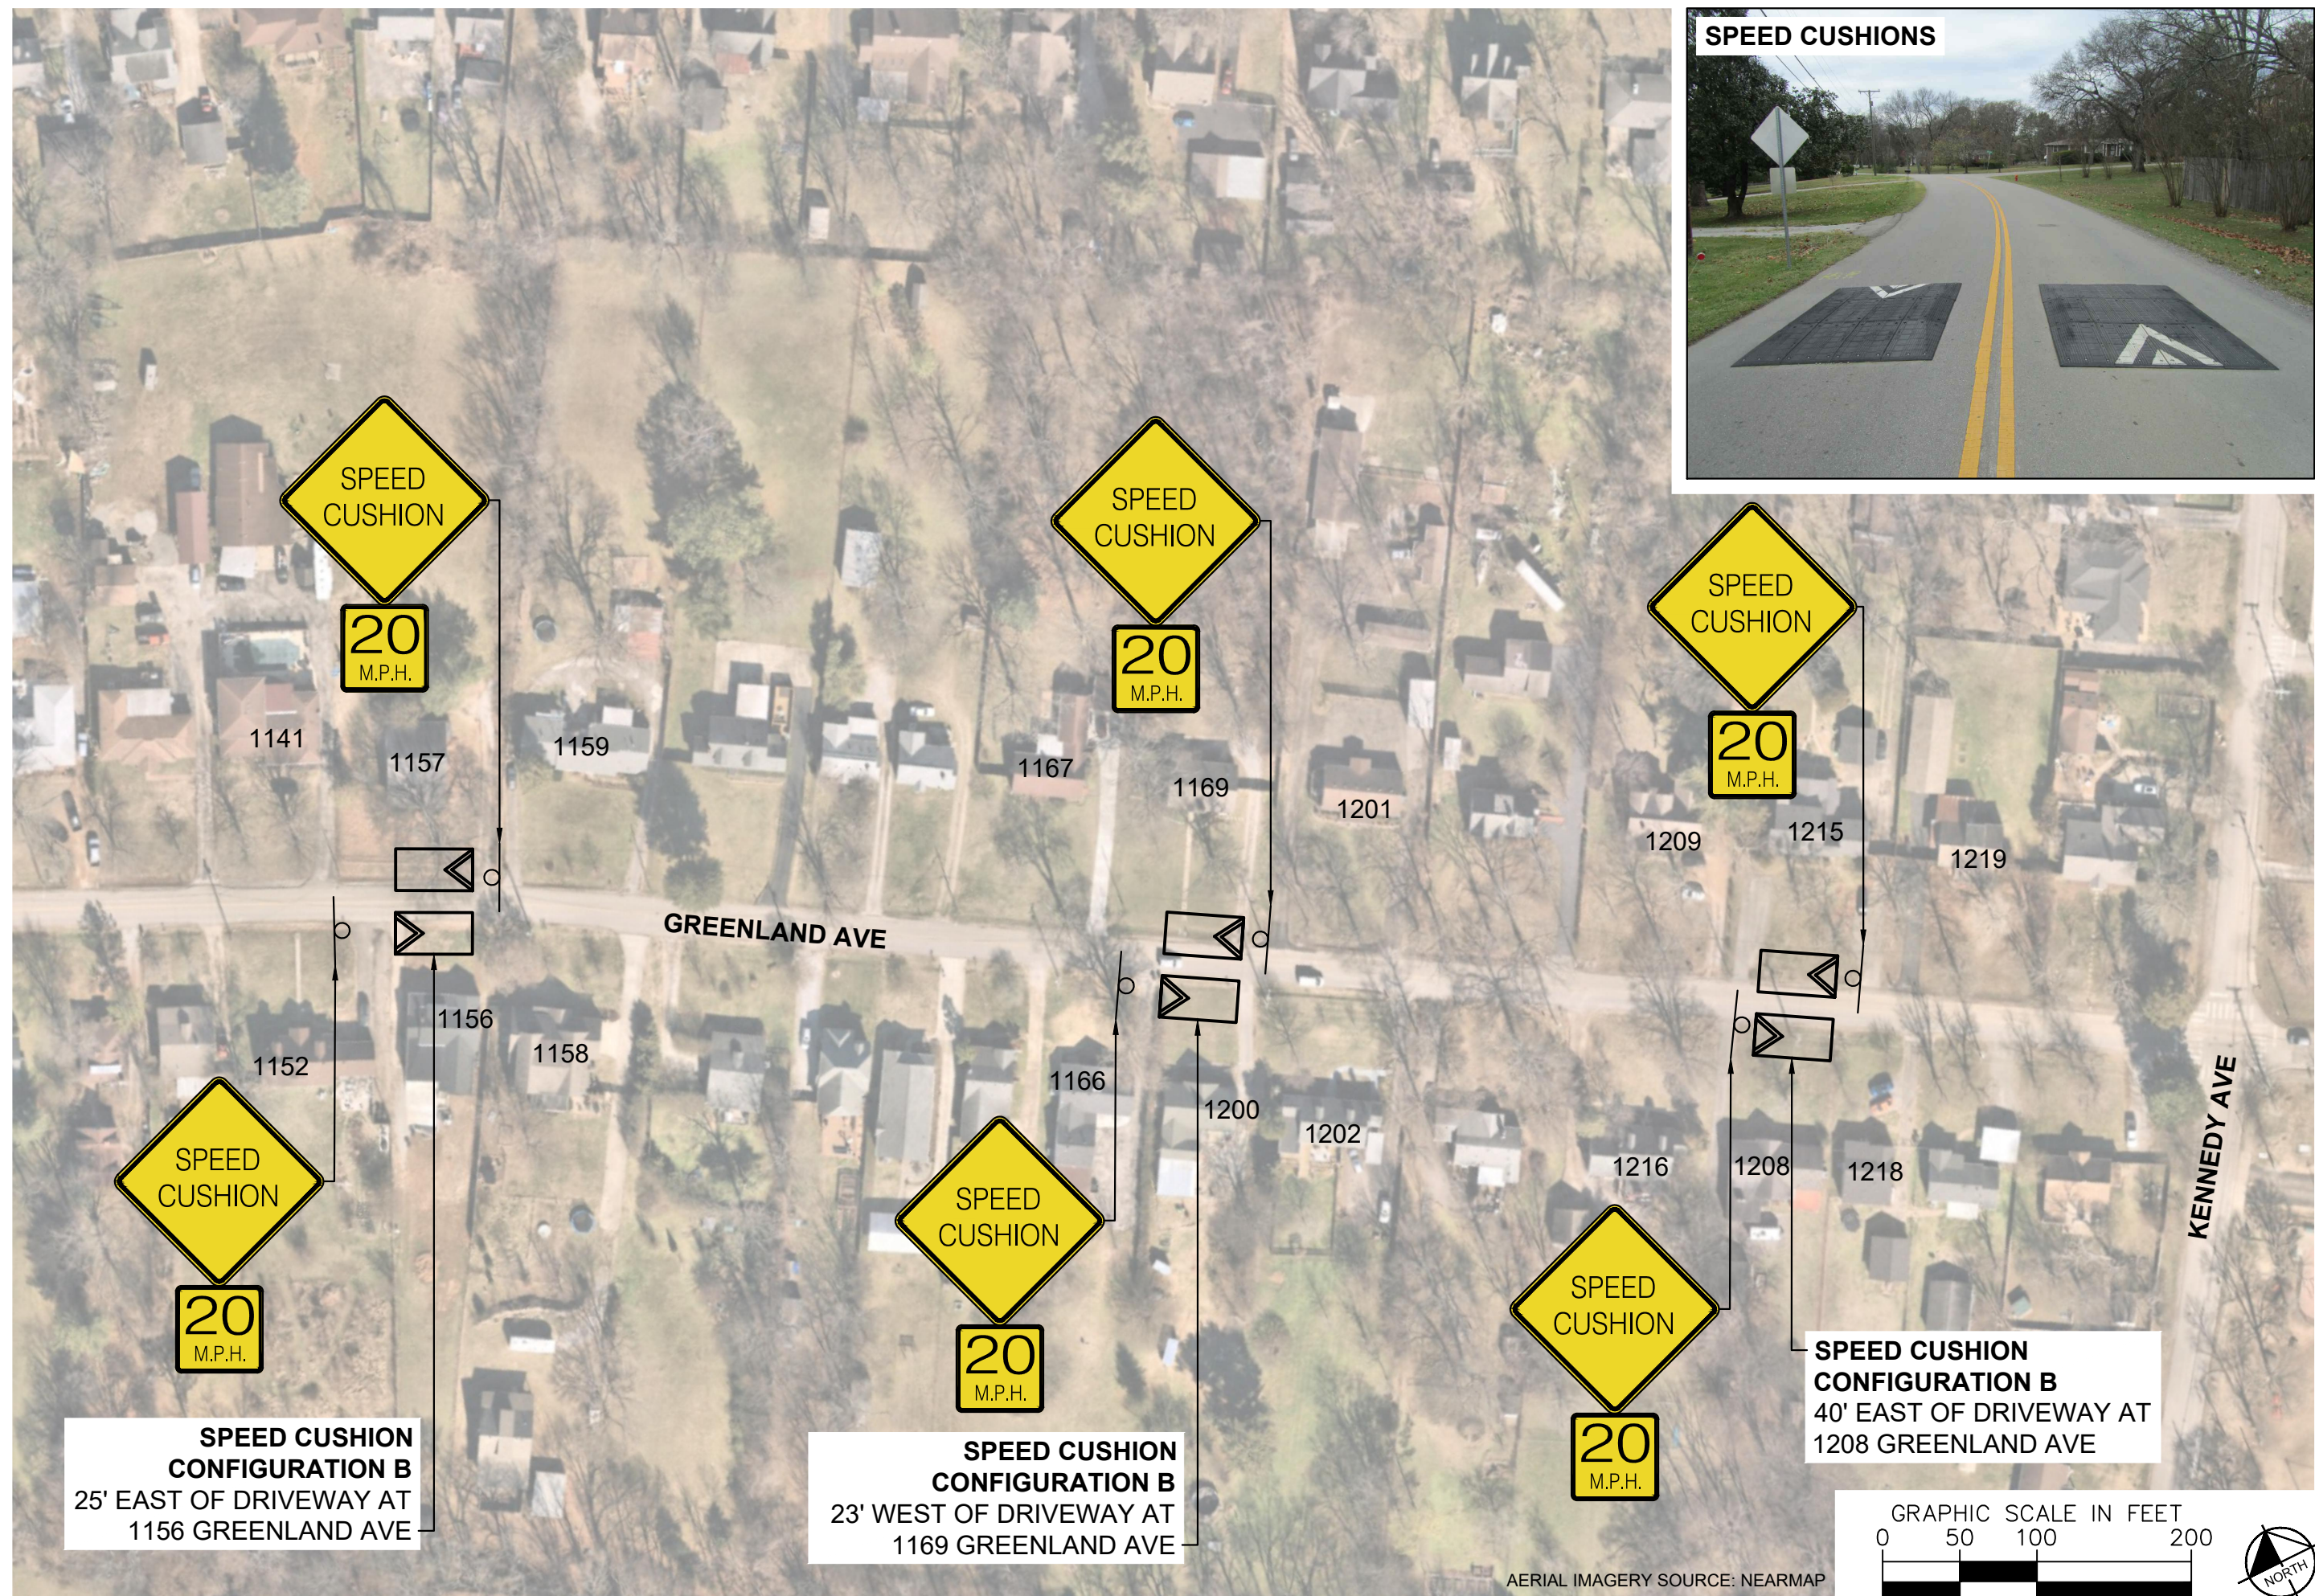


GREENLAND AVENUE  
TRAFFIC CALMING  
NASHVILLE, TN

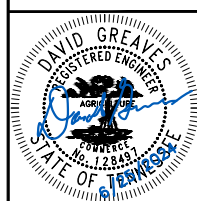

DESIGNED BY:	DJG
DRAWN BY:	JCB
CHECKED BY:	NDOT
DATE:	8/29/2024
KIMLEY-HORN PROJECT NO. 118900046	

**CONCEPT**  
SHEET NUMBER  
**03**

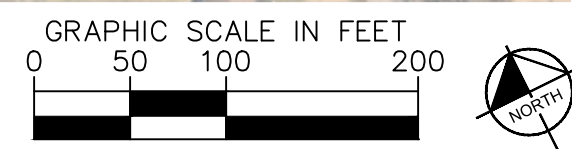


AERIAL IMAGERY SOURCE: NEARMAP




# CONFIGURATION A

PAVEMENT WIDTH: 28'

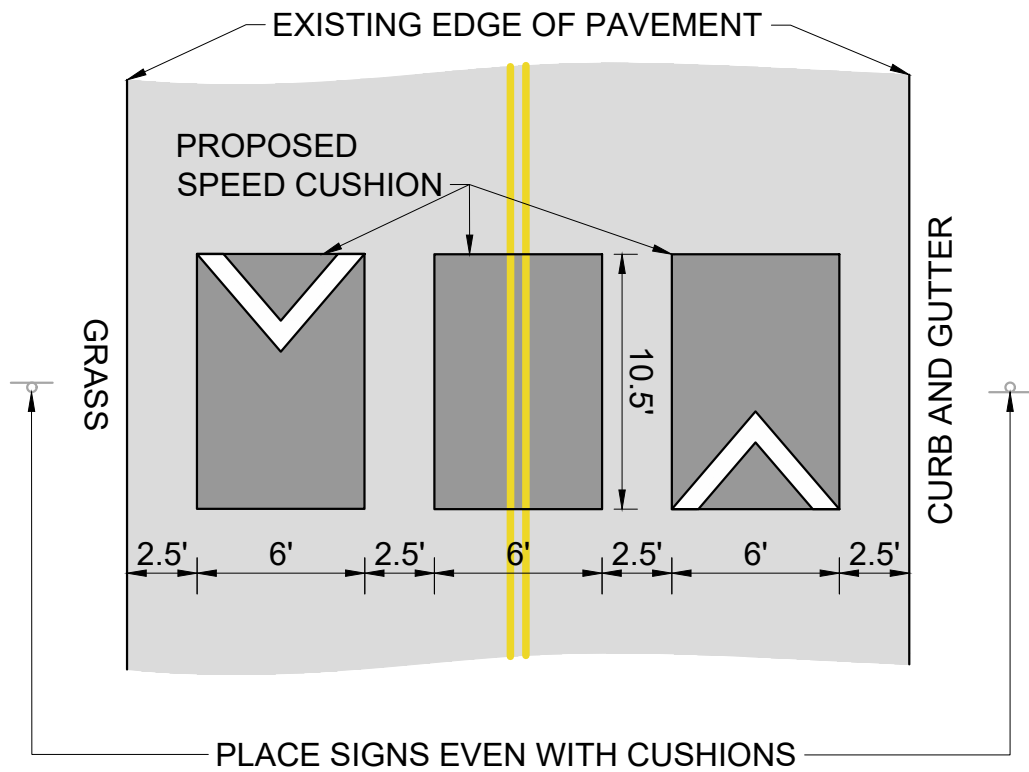

# CONFIGURATION B


PAVEMENT WIDTH: 21'-22'

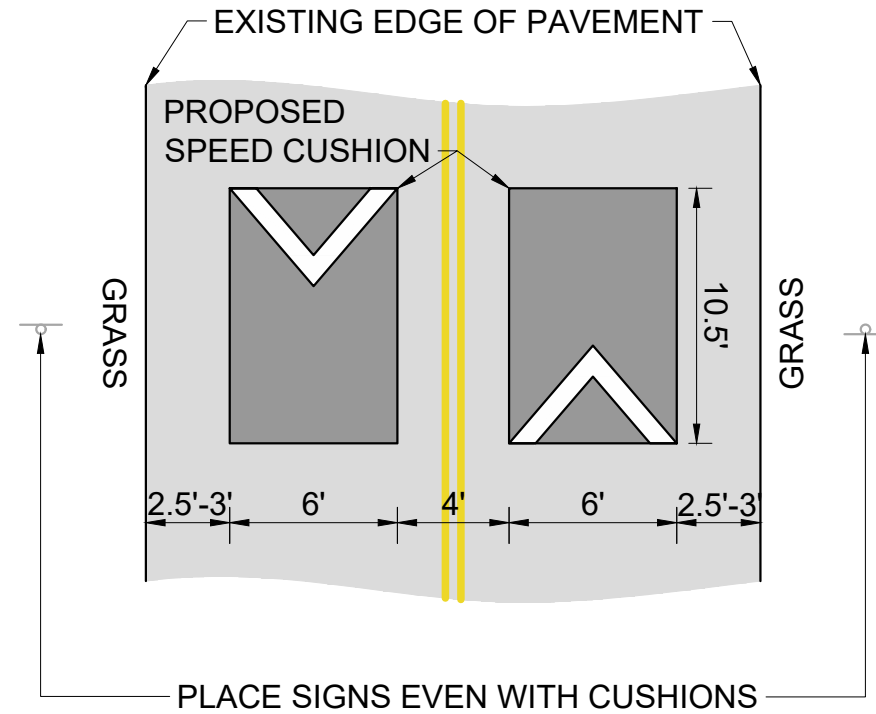

This document, together with the concepts and designs presented herein, is intended only for the specific purpose and client for which it was prepared. Reuse of and improper reliance on this document without written authorization and adaptation by Kimley-Horn and Associates, Inc. shall be without liability to Kimley-Horn and Associates, Inc.



GREENLAND AVENUE  
TRAFFIC CALMING  
NASHVILLE, TN

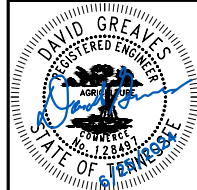

DESIGNED BY: DJG  
DRAWN BY: JCB  
CHECKED BY: NDOT  
DATE: 8/28/2024  
KIMLEY-HORN PROJECT NO. 118800046

**DETAIL**

SHEET NUMBER  
**04**