


TRAFFIC CONTROL NOTES - PHASE II

1. WORK ZONE LOCATED ON OUTSIDE LANES AND BICYCLE LANES OF DEMONBREUN ST BETWEEN 14TH AVE S AND BUDDY KILLEN CIR.
2. CONTRACTOR SHALL NOTIFY ALL MUNICIPALITIES OF THE LANE CLOSURES.
3. TRAFFIC CONTROL DEVICES SHALL MEET THE REQUIREMENTS OF THE MUTCD "MANUAL ON UNIFORM TRAFFIC CONTROL DEVICES," PART 6 - TEMPORARY TRAFFIC CONTROL.
4. TRAFFIC CONTROL NOTES, DETAILS OR ANYTHING SHOWN THE PLAN DOES NOT RELIEVE THE CONTRACTOR OF HIS RESPONSIBILITY TO ABIDE BY THE CURRENT EDITION OF THE MUTCD "MANUAL ON UNIFORM TRAFFIC CONTROL DEVICES."
5. ALL TRAFFIC CONTROL DEVICES USED IN THIS PLAN ARE TO BE COMPLIANT WITH THE MUTCD. REFER TO THE MUTCD FOR DETAILS REGARDING SIZE, HEIGHT, DIMENSIONS, ETC. OF TRAFFIC CONTROL DEVICES.
6. THERE SHALL BE A MINIMUM OF 11' TRAFFIC LANES AT ALL TIMES DURING PHASE II.
7. ACCESSIBILITY TO SCHOOLS, BUSINESSES, AND PRIVATE RESIDENCES SHALL BE MAINTAINED AT ALL TIMES FOR THE DURATION OF THIS PROJECT.
8. BIKECYCLISTS TO UTILIZE TRAVEL LANES DURING PHASE II.
9. MID-BLOCK PEDESTRIAN CROSSING TO REMAIN CLOSED FOR PROJECT DURATION.
10. REFER TO KCI PLANS FOR BIKEWAY DESIGN.

| TDOT STANDARD DWG. NO. | CURRENT REVISION DATE | TITLE |
|------------------------|-----------------------|--|
| T-S-9 | 06-10-14 | STANDARD LAYOUT - GROUND MOUNTED SIGNS |
| T-S-16 | 07-02-15 | GROUND MOUNTED ROADSIDE SIGN PLACEMENT DETAILS |
| T-S-19 | 06-12-20 | STANDARD STEEL SIGN SUPPORTS |
| T-S-20 | 07-11-17 | SIGN DETAILS |

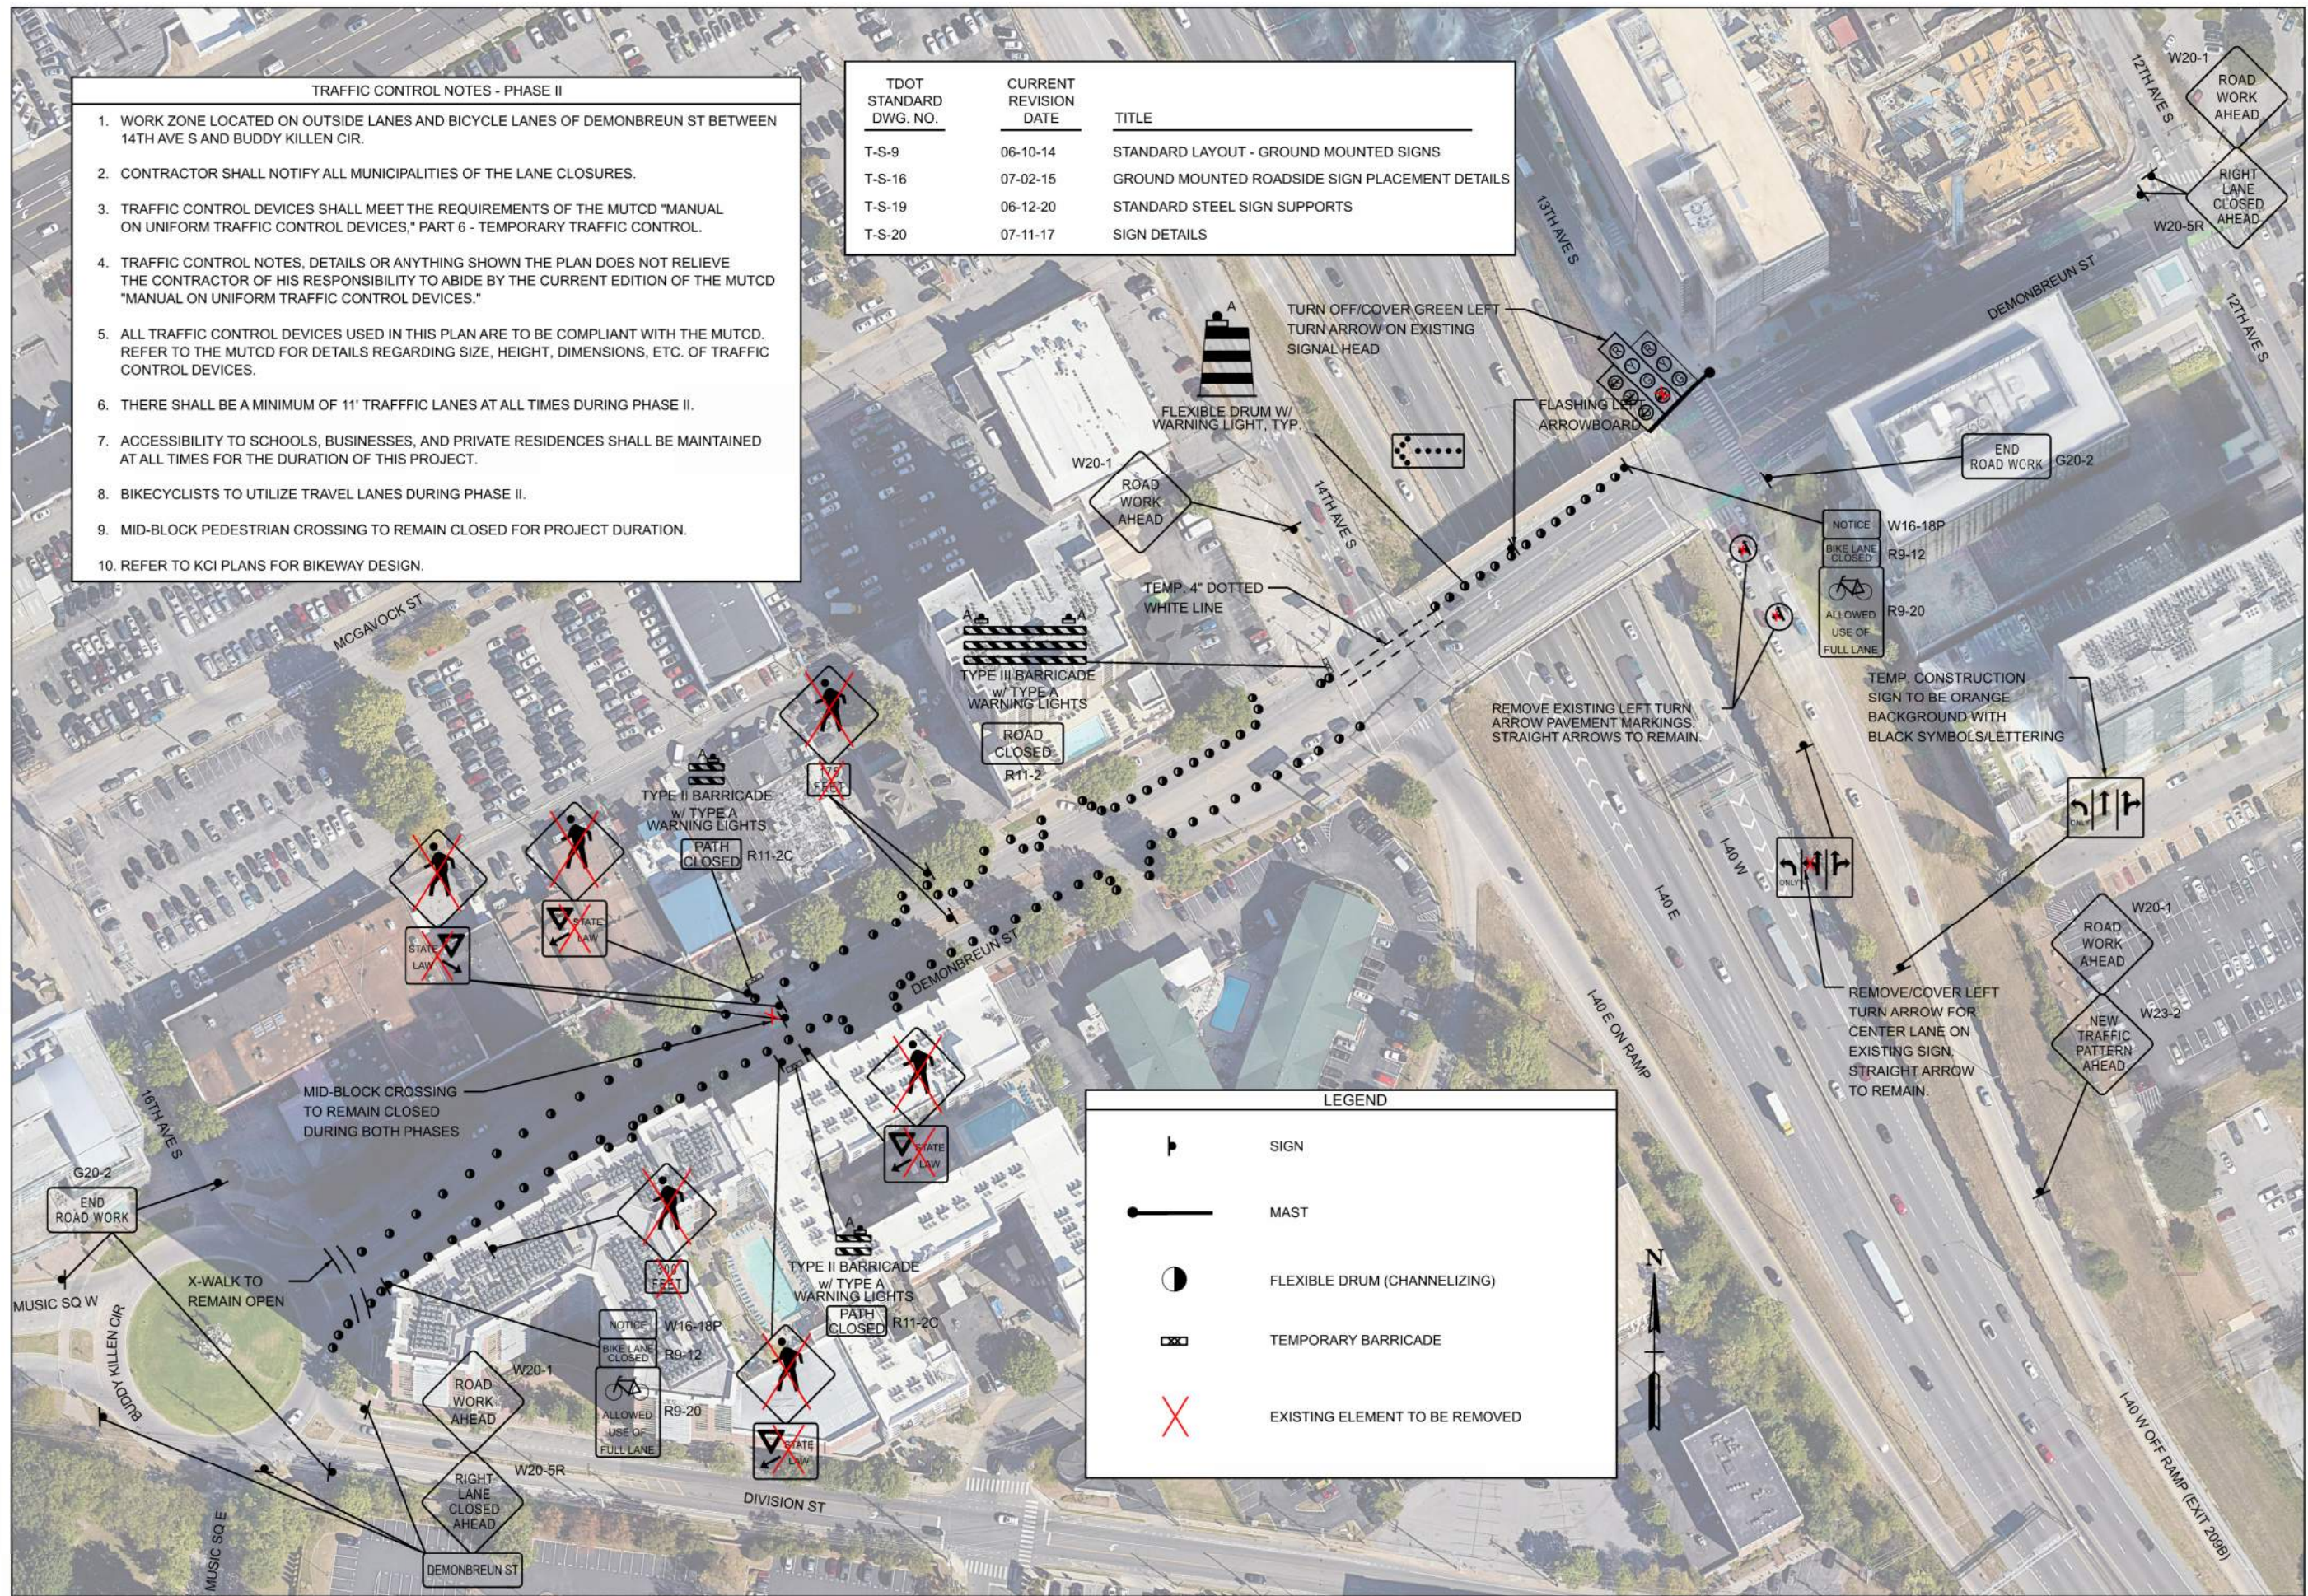

| LEGEND | |
|--------|--------------------------------|
| | SIGN |
| | MAST |
| | FLEXIBLE DRUM (CHANNELIZING) |
| | TEMPORARY BARRICADE |
| | EXISTING ELEMENT TO BE REMOVED |

| NO. | DATE | DESCRIPTION |
|-----|------|-------------|
| | | |
| | | |
| | | |

COLLIER ENGINEERING CO., INC.
 CONSULTING • DESIGN • CONSTRUCTION

2949 NOLENSVILLE PIKE, NASHVILLE, TN 37211
 PHONE: (615) 331-1441 FAX: (615) 331-1050

PHASE II
DEMONBREUN STREET
FROM 14TH AVE S TO 16TH AVE S
TRAFFIC CONTROL PLAN
DAVIDSON COUNTY, TENNESSEE



DATE: 04/24/24
 DESIGNED BY: ADD
 DRAWN BY: ADD
 SUPERVISED BY: SGB
 CHECKED BY: SGB

NOT TO SCALE

YEAR: 2024

SHEET NO: 2