

ESTIMATED QUANTITIES

SPEED CUSHIONS

6' X 7' SPEED CUSHION WITH ONE ARROW	10
--------------------------------------	----


SIGNING

W17-1 (VAR.) "SPEED CUSHIONS AHEAD" SIGN (30" X 30")	2
W13-1P "20 M.P.H" SIGN (18" X 18")	2

NOTE: ALL LOCATIONS ARE REFERENCED FROM CENTERLINE OF DRIVEWAYS OR OTHER LANDMARKS TO THE CENTER OF SPEED CUSHIONS OR SIGNS.

LEGEND


-  LIMITS OF TRAFFIC CALMING PROJECT
-  SPEED CUSHIONS

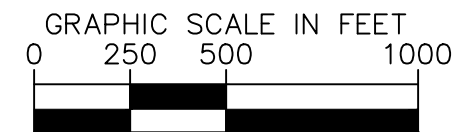

AERIAL IMAGERY SOURCE: NEARMAP



HARRINGTON AVENUE
TRAFFIC CALMING
NASHVILLE, TN

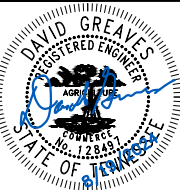


DESIGNED BY: DJG
DRAWN BY: ERH
CHECKED BY: NDOT
DATE: 8/19/2024
KIMLEY-HORN PROJECT NO. 118800251


KEY
SHEET NUMBER
01

This document, together with the concepts and designs presented herein, is intended only for the specific purpose and client for which it was prepared. Reuse of and improper reliance on this document without written authorization and adaptation by Kimley-Horn and Associates, Inc. shall be without liability to Kimley-Horn and Associates, Inc.

SPEED CUSHIONS

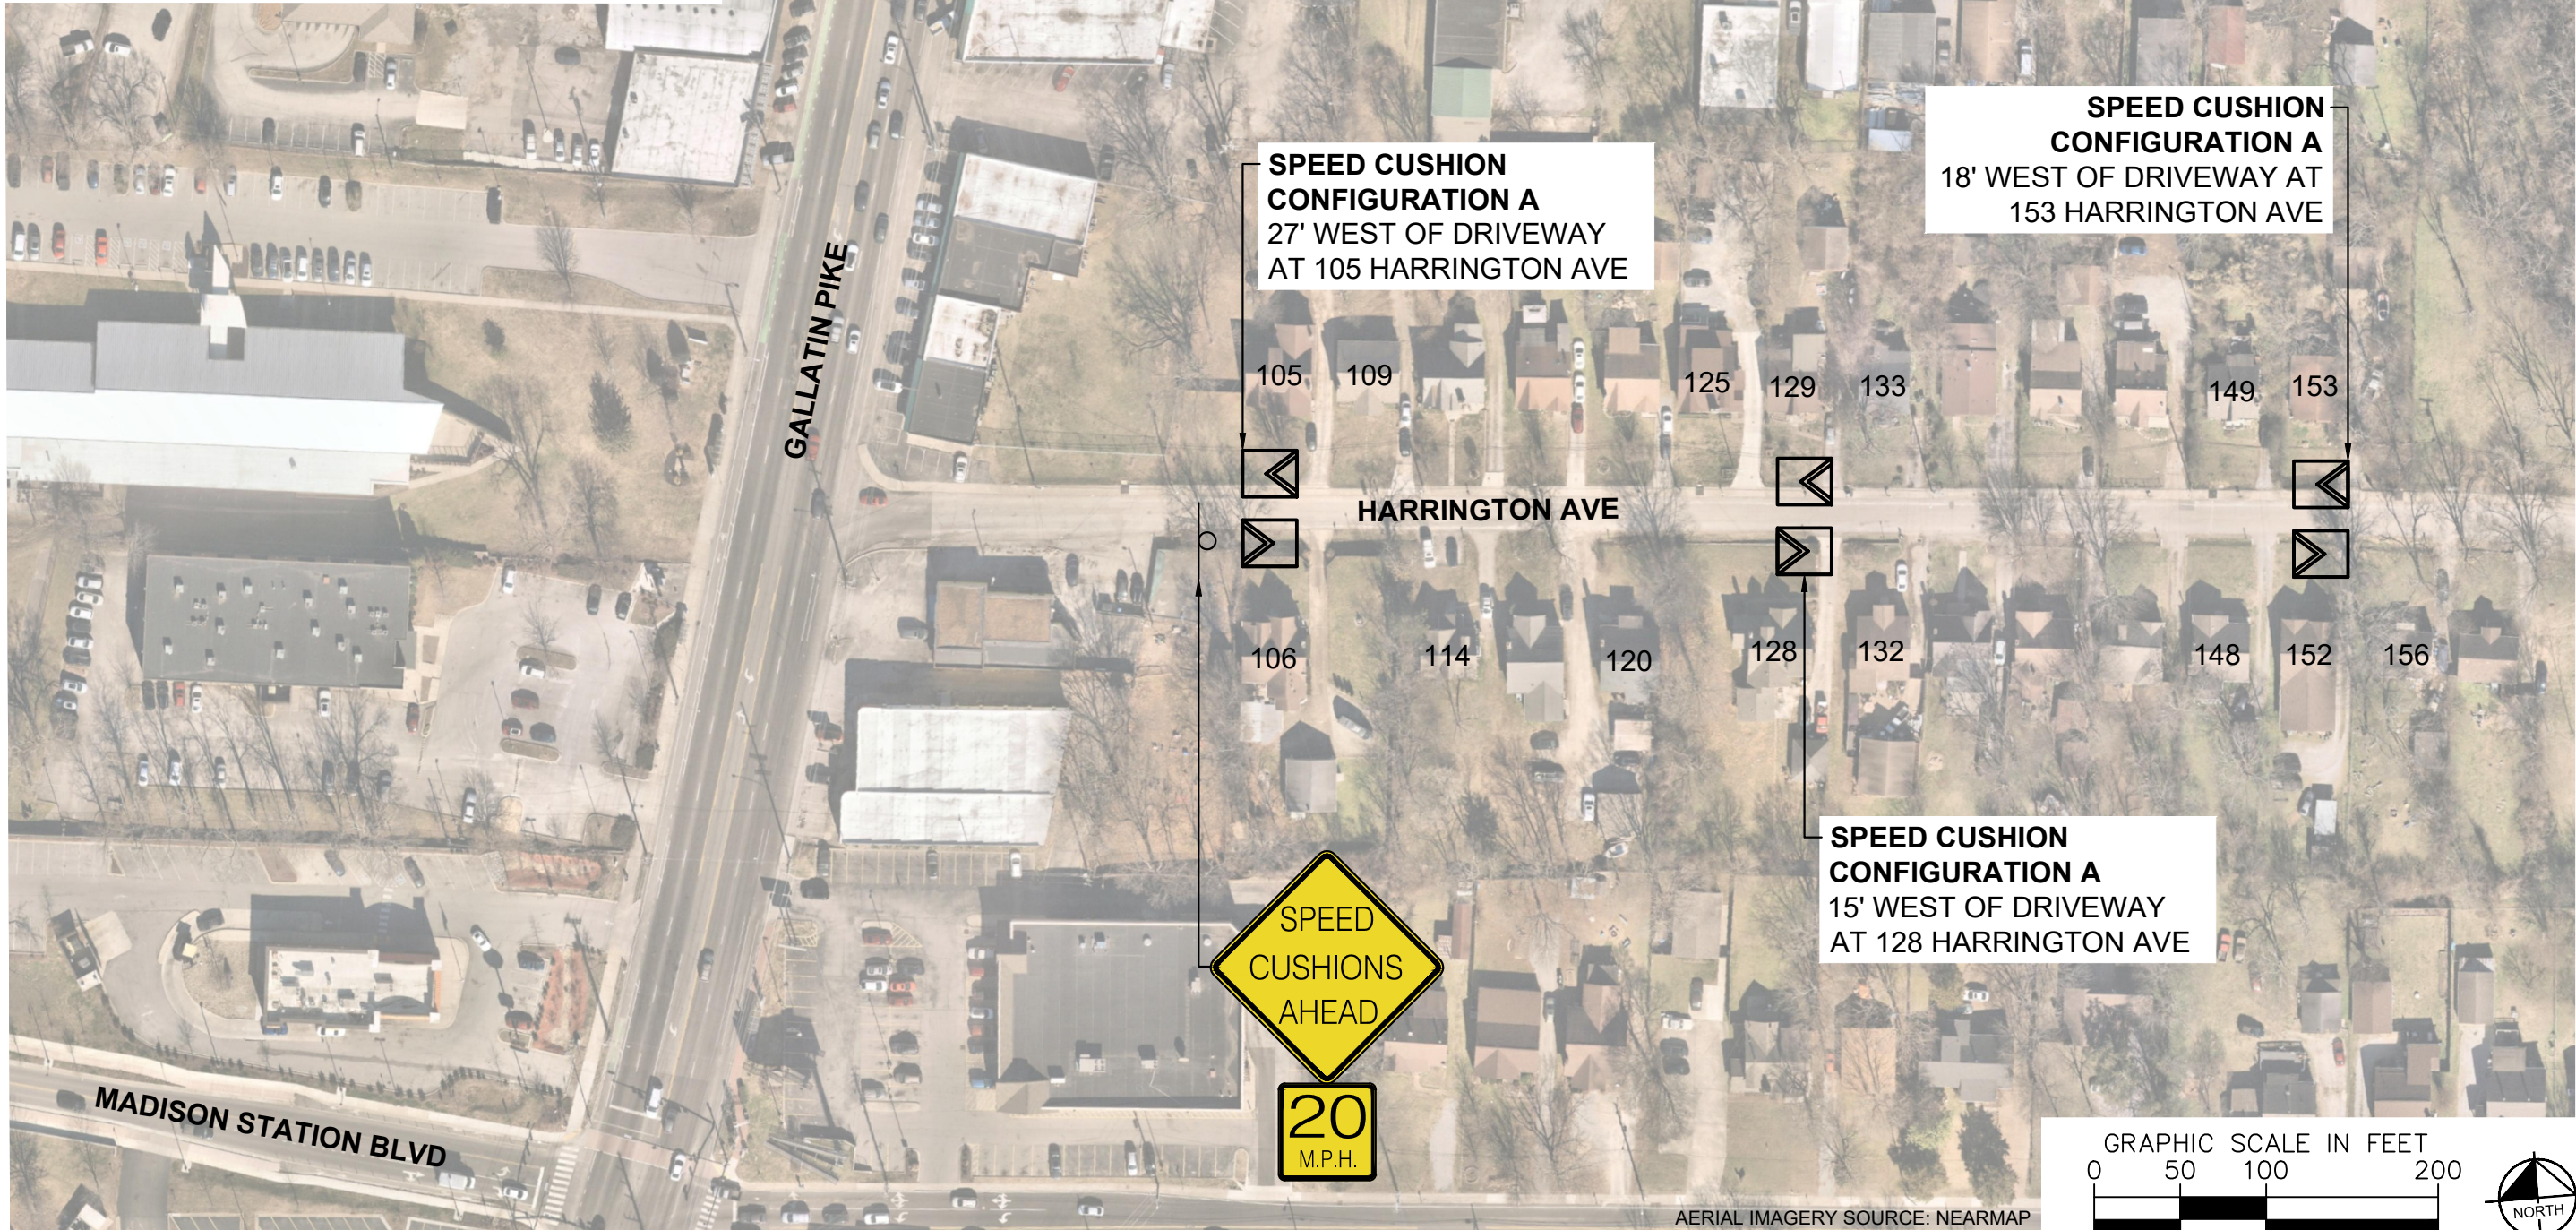


**HARRINGTON AVENUE
TRAFFIC CALMING**
NASHVILLE, TN

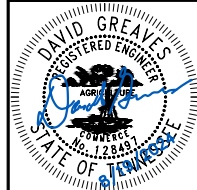

DESIGNED BY:	DJG
DRAWN BY:	ERH
CHECKED BY:	NDOT
DATE:	8/19/2024
KIMLEY-HORN PROJECT NO. 11880051	


CONCEPT
SHEET NUMBER
02

SPEED CUSHIONS

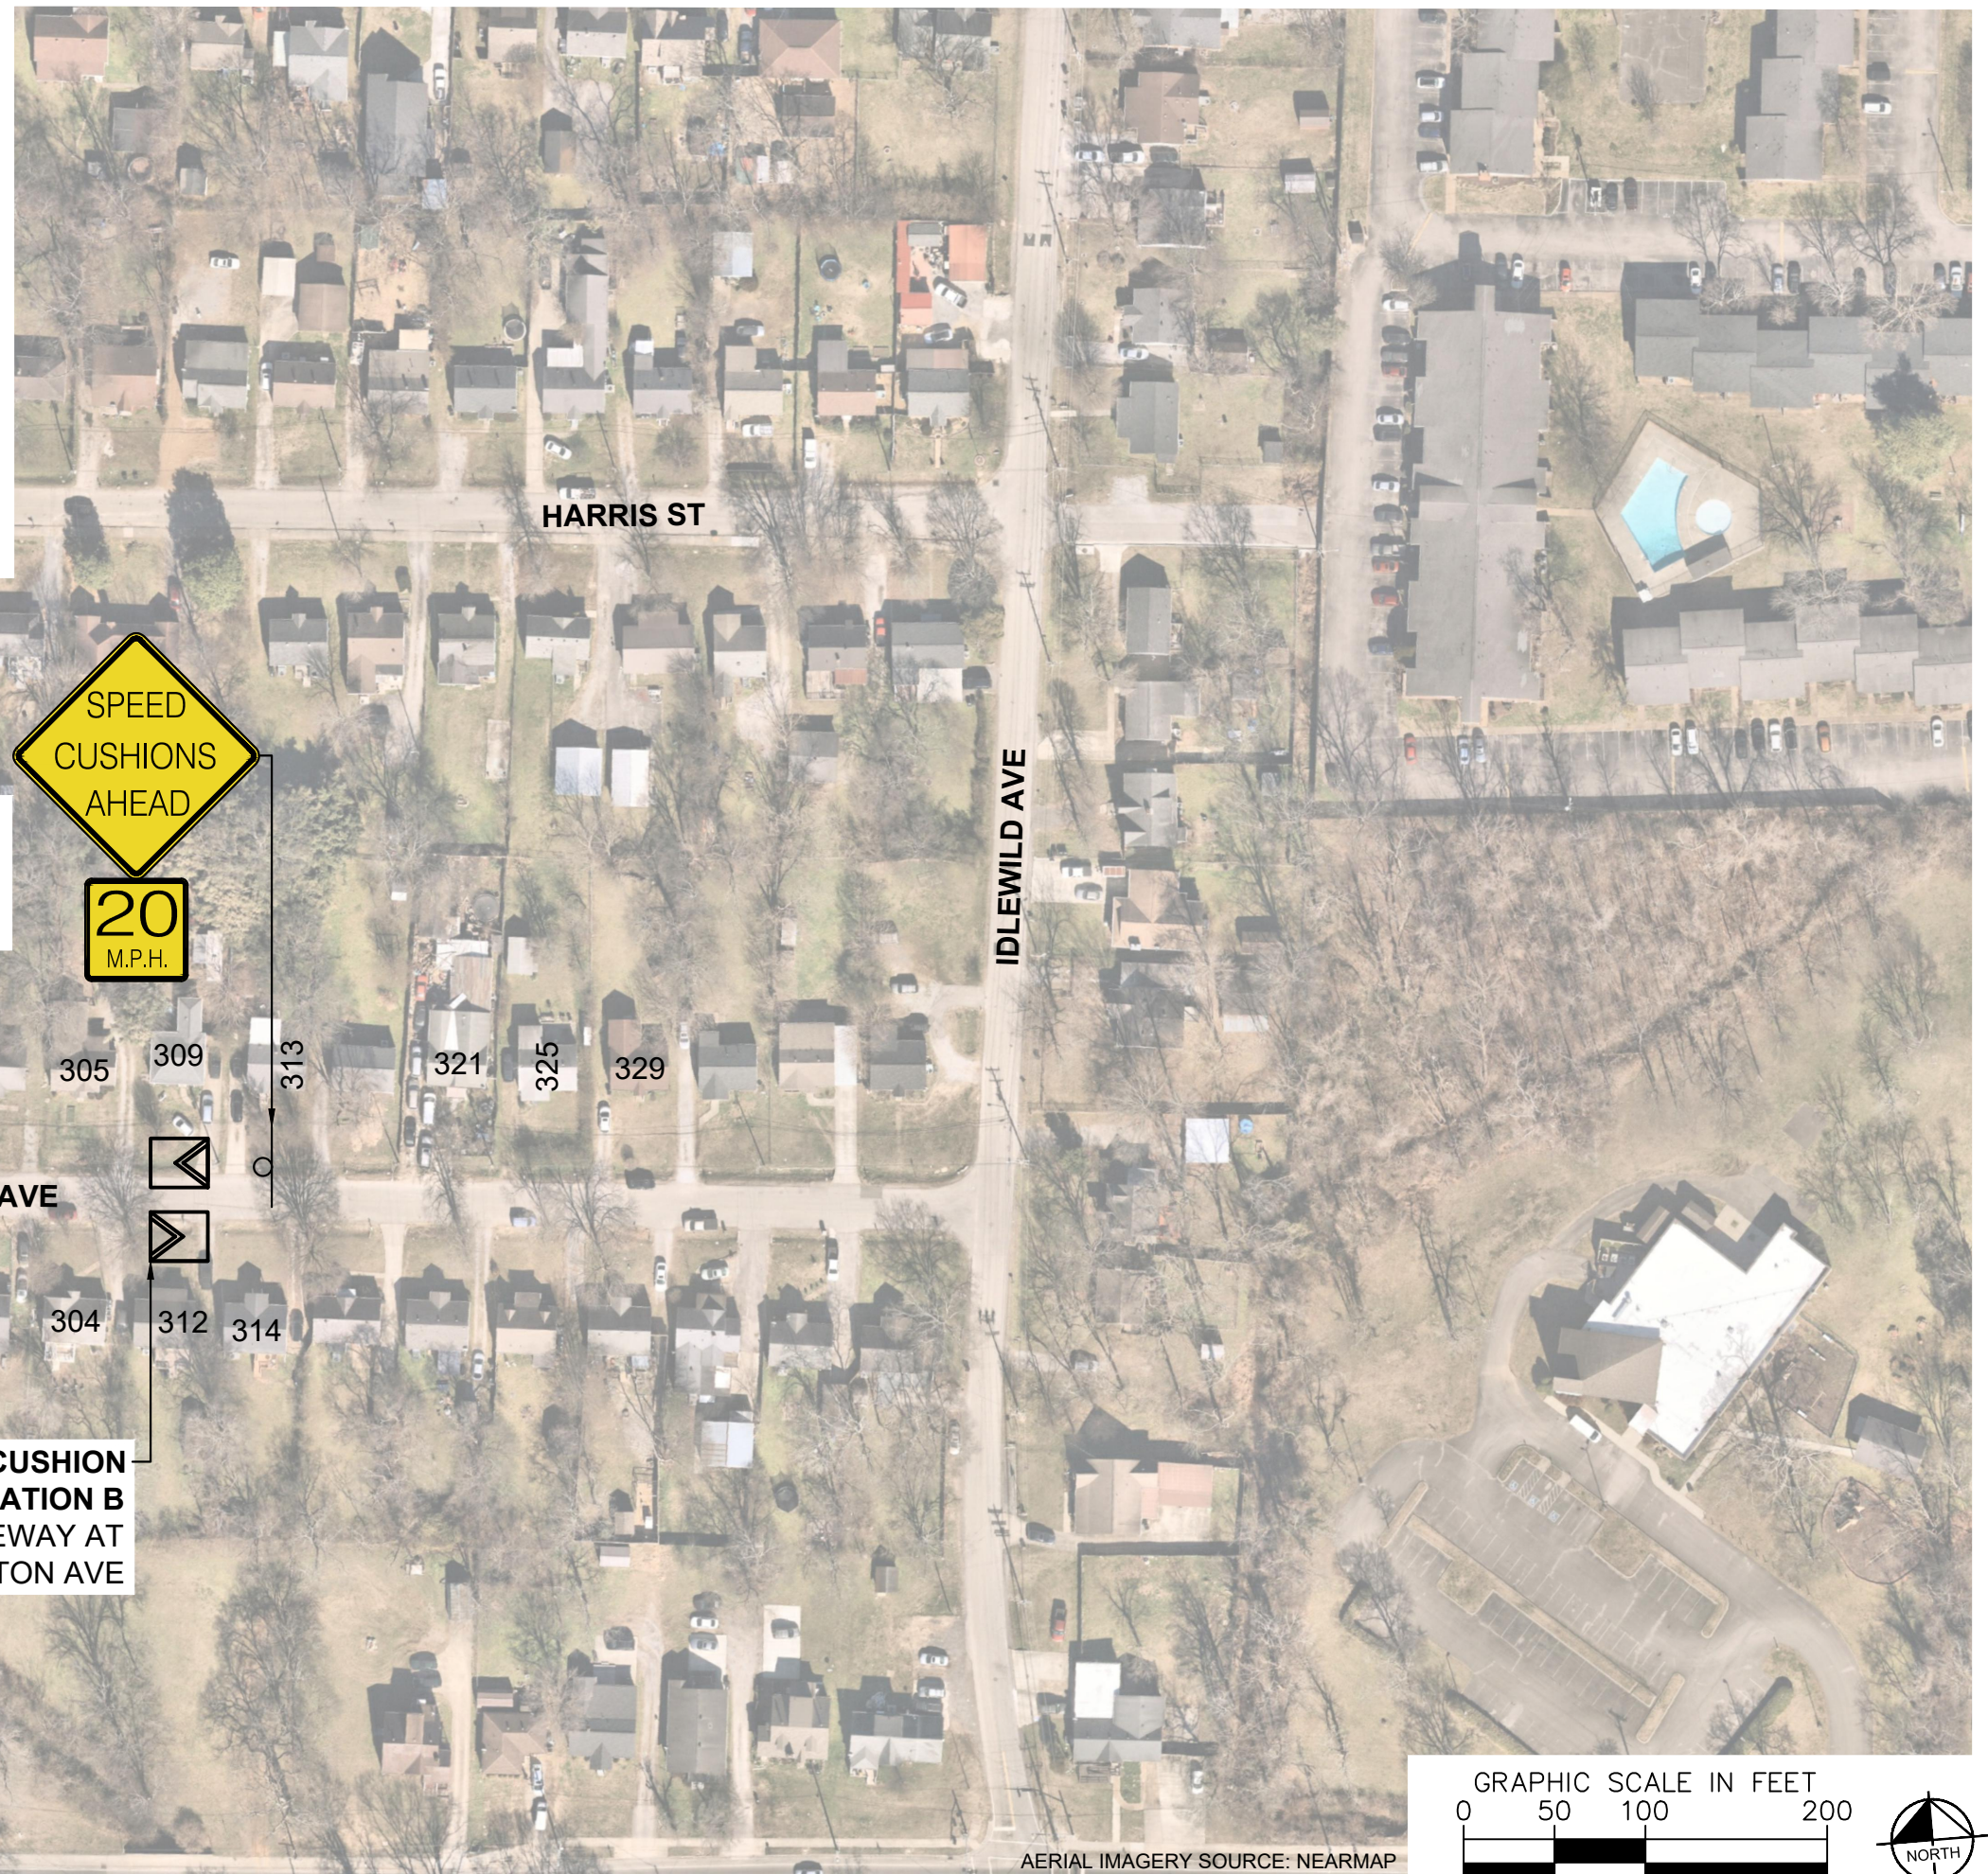

SPEED CUSHION CONFIGURATION B
36' WEST OF DRIVEWAY
AT 229 HARRINGTON AVE


SPEED CUSHION CONFIGURATION B
16' WEST OF DRIVEWAY
AT 309 HARRINGTON AVE

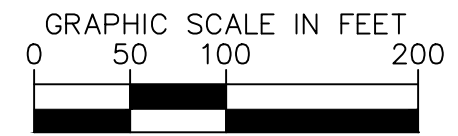

AERIAL IMAGERY SOURCE: NEARMAP



**HARRINGTON AVENUE
TRAFFIC CALMING**
NASHVILLE, TN

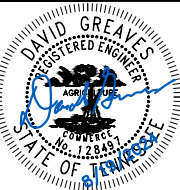


DESIGNED BY:	DJG
DRAWN BY:	ERH
CHECKED BY:	NDOT
DATE:	8/19/2024
KIMLEY-HORN PROJECT NO. 118800051	

CONCEPT
SHEET NUMBER
03


CONFIGURATION A

PAVEMENT WIDTH: 19'-20'

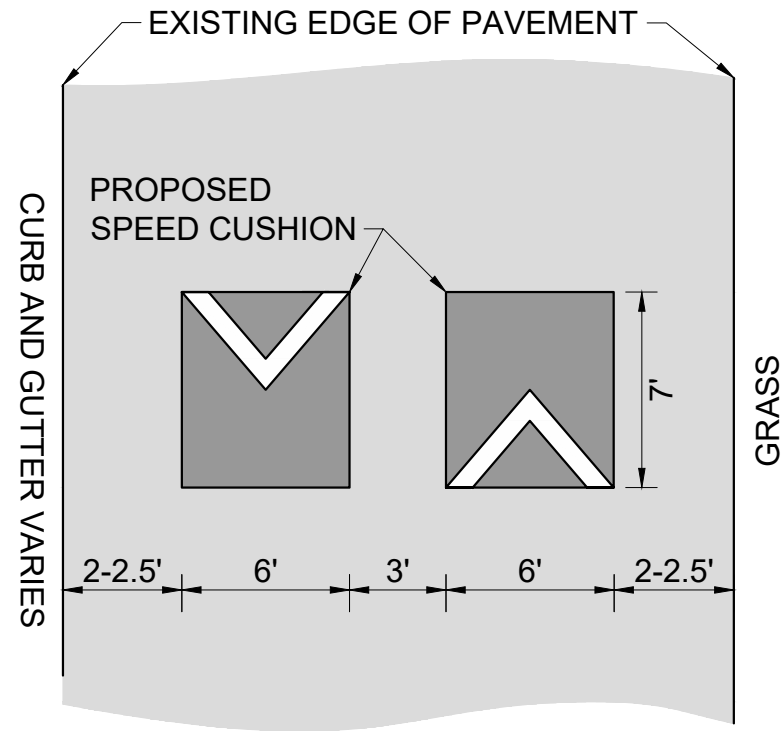

CONFIGURATION B


PAVEMENT WIDTH: 22'-23'

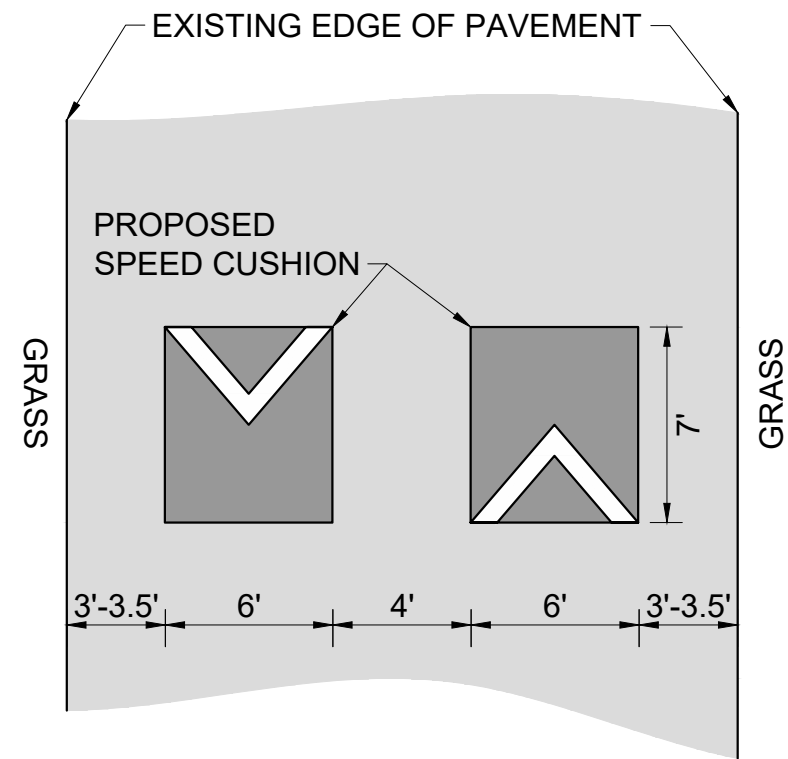

This document, together with the concepts and designs presented herein, is intended only for the specific purpose and client for which it was prepared. Reuse of and improper reliance on this document without written authorization and adaptation by Kimley-Horn and Associates, Inc. shall be without liability to Kimley-Horn and Associates, Inc.



HARRINGTON AVENUE
TRAFFIC CALMING
NASHVILLE, TN

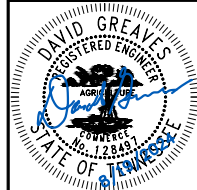

DESIGNED BY:	DJG
DRAWN BY:	ERH
CHECKED BY:	NDOT
DATE:	8/19/2024
KIMLEY-HORN PROJECT NO. 118800051	

DETAIL

SHEET NUMBER
04