


SEALED BY

REVISIONS

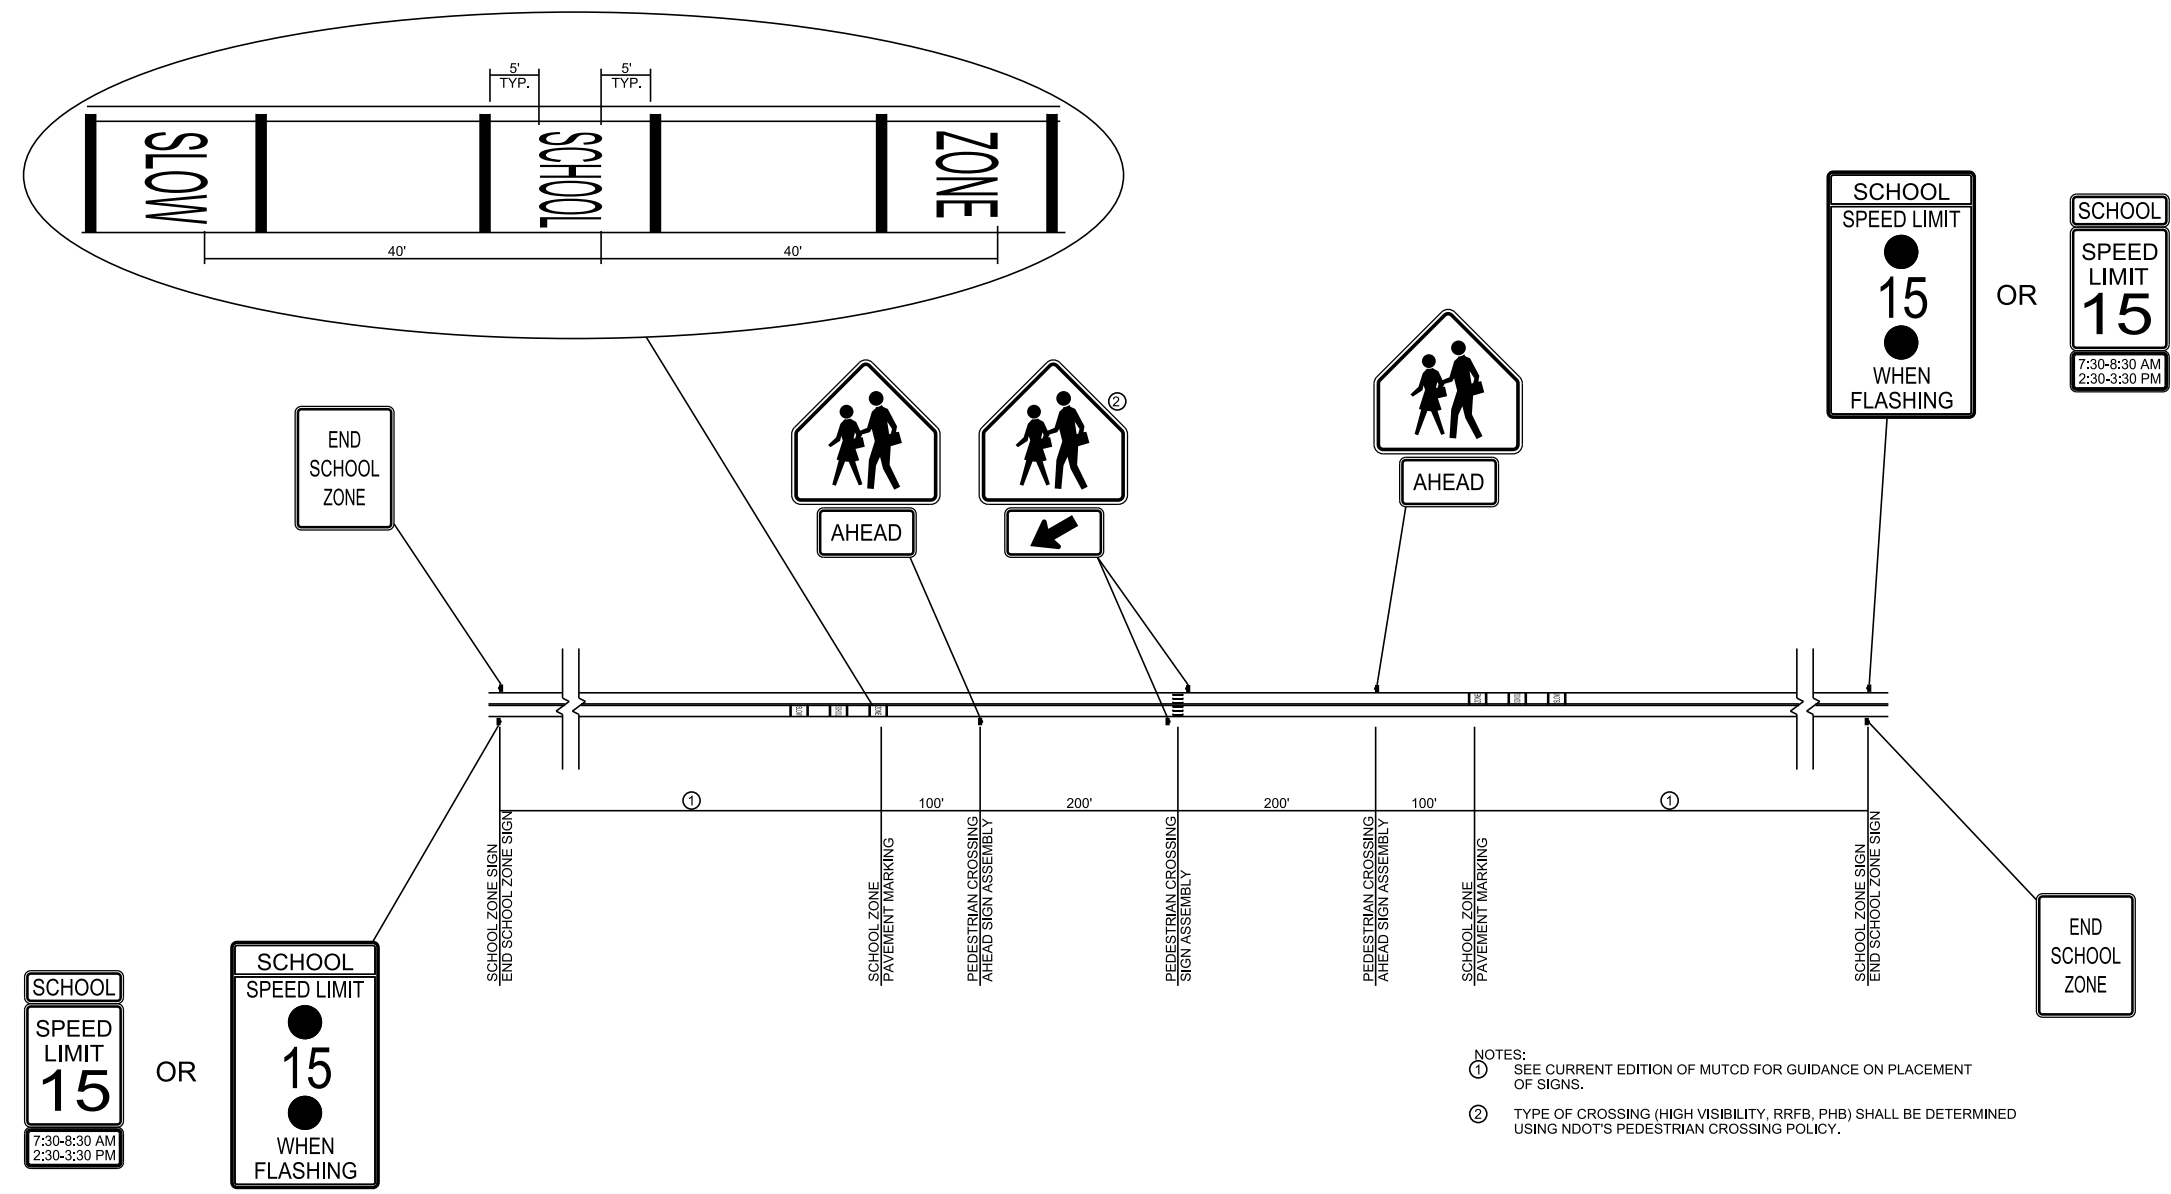

SCHOOL ZONE PEDESTRIAN CROSSING CALMING DETAIL
LOCAL ROADWAYS AND COLLECTORS WITH AADT<5,000

- NOTES:
- ① SEE CURRENT EDITION OF MUTCD FOR GUIDANCE ON PLACEMENT OF SIGNS.
 - ② TYPE OF CROSSING (HIGH VISIBILITY, RRFB, PHB) SHALL BE DETERMINED USING NDOT'S PEDESTRIAN CROSSING POLICY.

SCALE: 1"=50'

DETAIL SHEET

SHEET NO.

\$\$\$\$\$SYTIME\$\$\$\$\$
\$\$\$\$\$DGN\$PEC\$\$\$\$\$