


This document, together with the concepts and designs presented herein, is intended only for the specific purpose and client for which it was prepared. Release of and improper reliance on this document without written authorization and adaptation by Kimley-Horn and Associates, Inc. shall be without liability to Kimley-Horn and Associates, Inc.

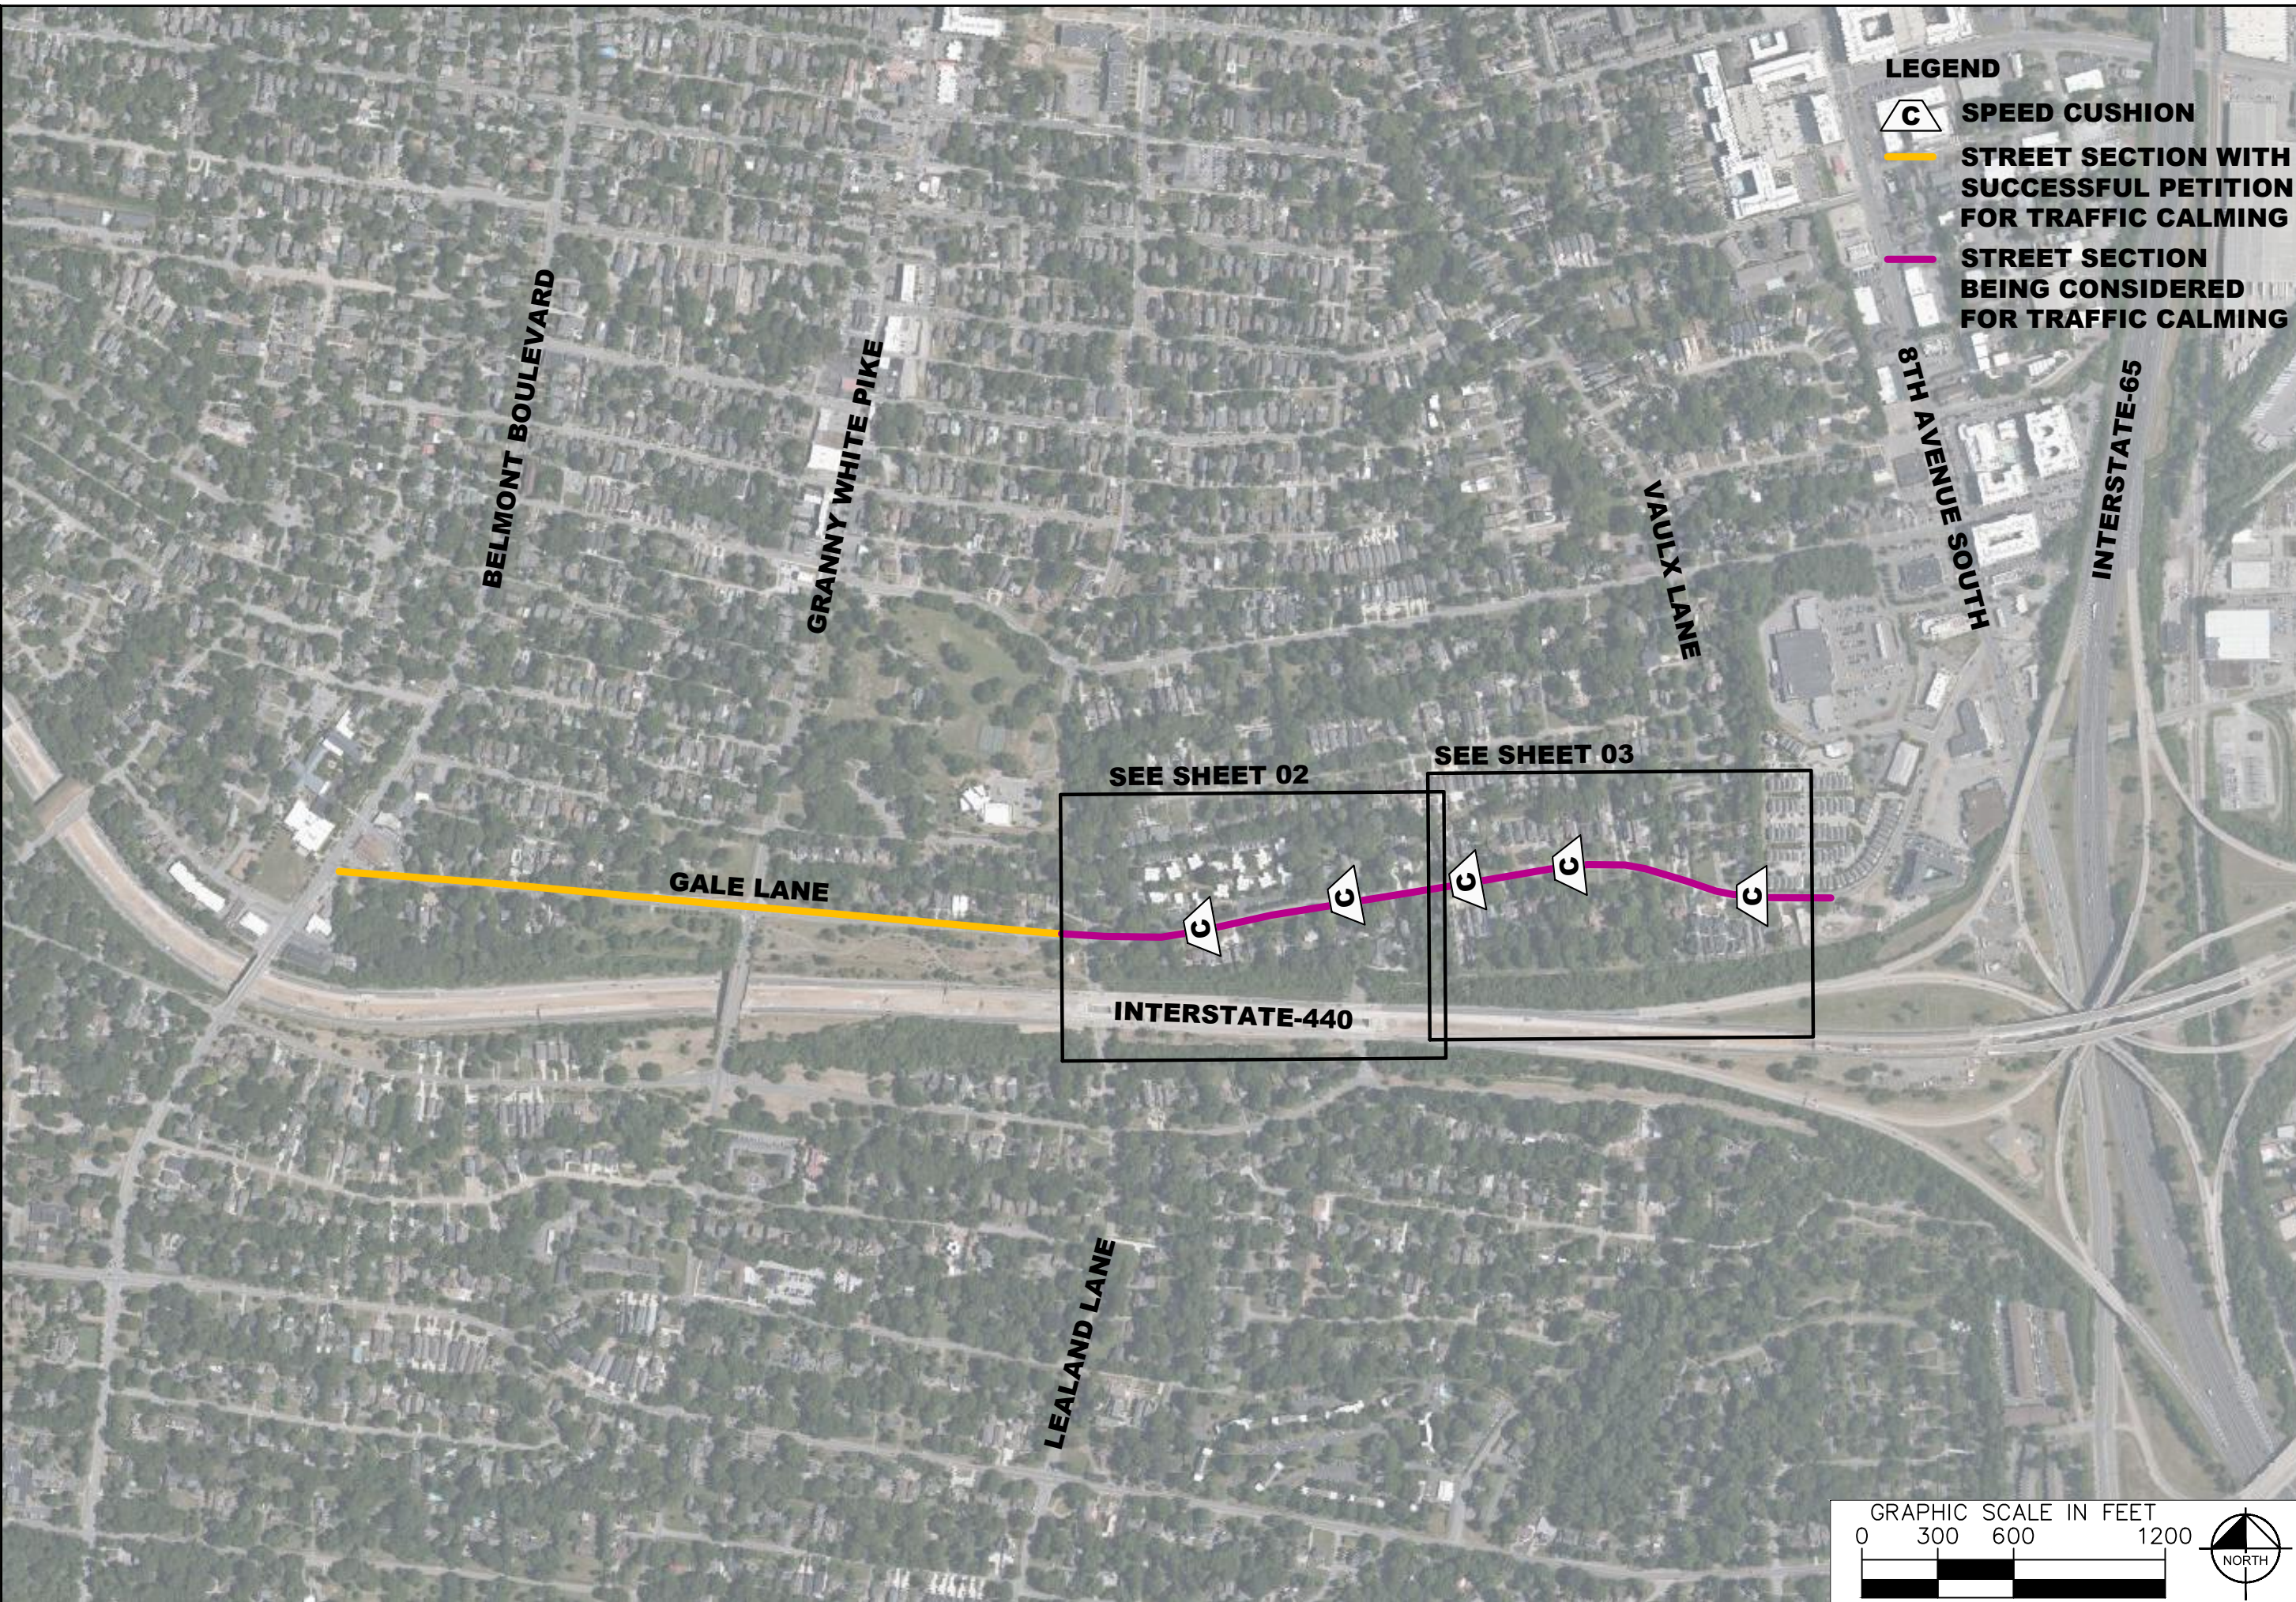

- LEGEND**
-  **SPEED CUSHION**
  -  **STREET SECTION WITH SUCCESSFUL PETITION FOR TRAFFIC CALMING**
  -  **STREET SECTION BEING CONSIDERED FOR TRAFFIC CALMING**




**GALE LANE EAST  
TRAFFIC CALMING  
NASHVILLE, TN**


**DRAFT  
PRELIMINARY  
PLANS  
FOR REVIEW ONLY**

NO.	REVISIONS	DATE	BY
1			
2			
3			
4			
5			
6			
7			
8			
9			
10			

DESIGNED BY: EJJW  
 DRAWN BY: EJJW  
 CHECKED BY: NDOT  
 DATE: 8/24/2022  
 KIMLEY-HORN PROJECT NO. 11890005

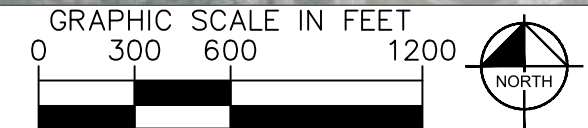

CONCEPT PLAN  
SHEET NUMBER  
**01**

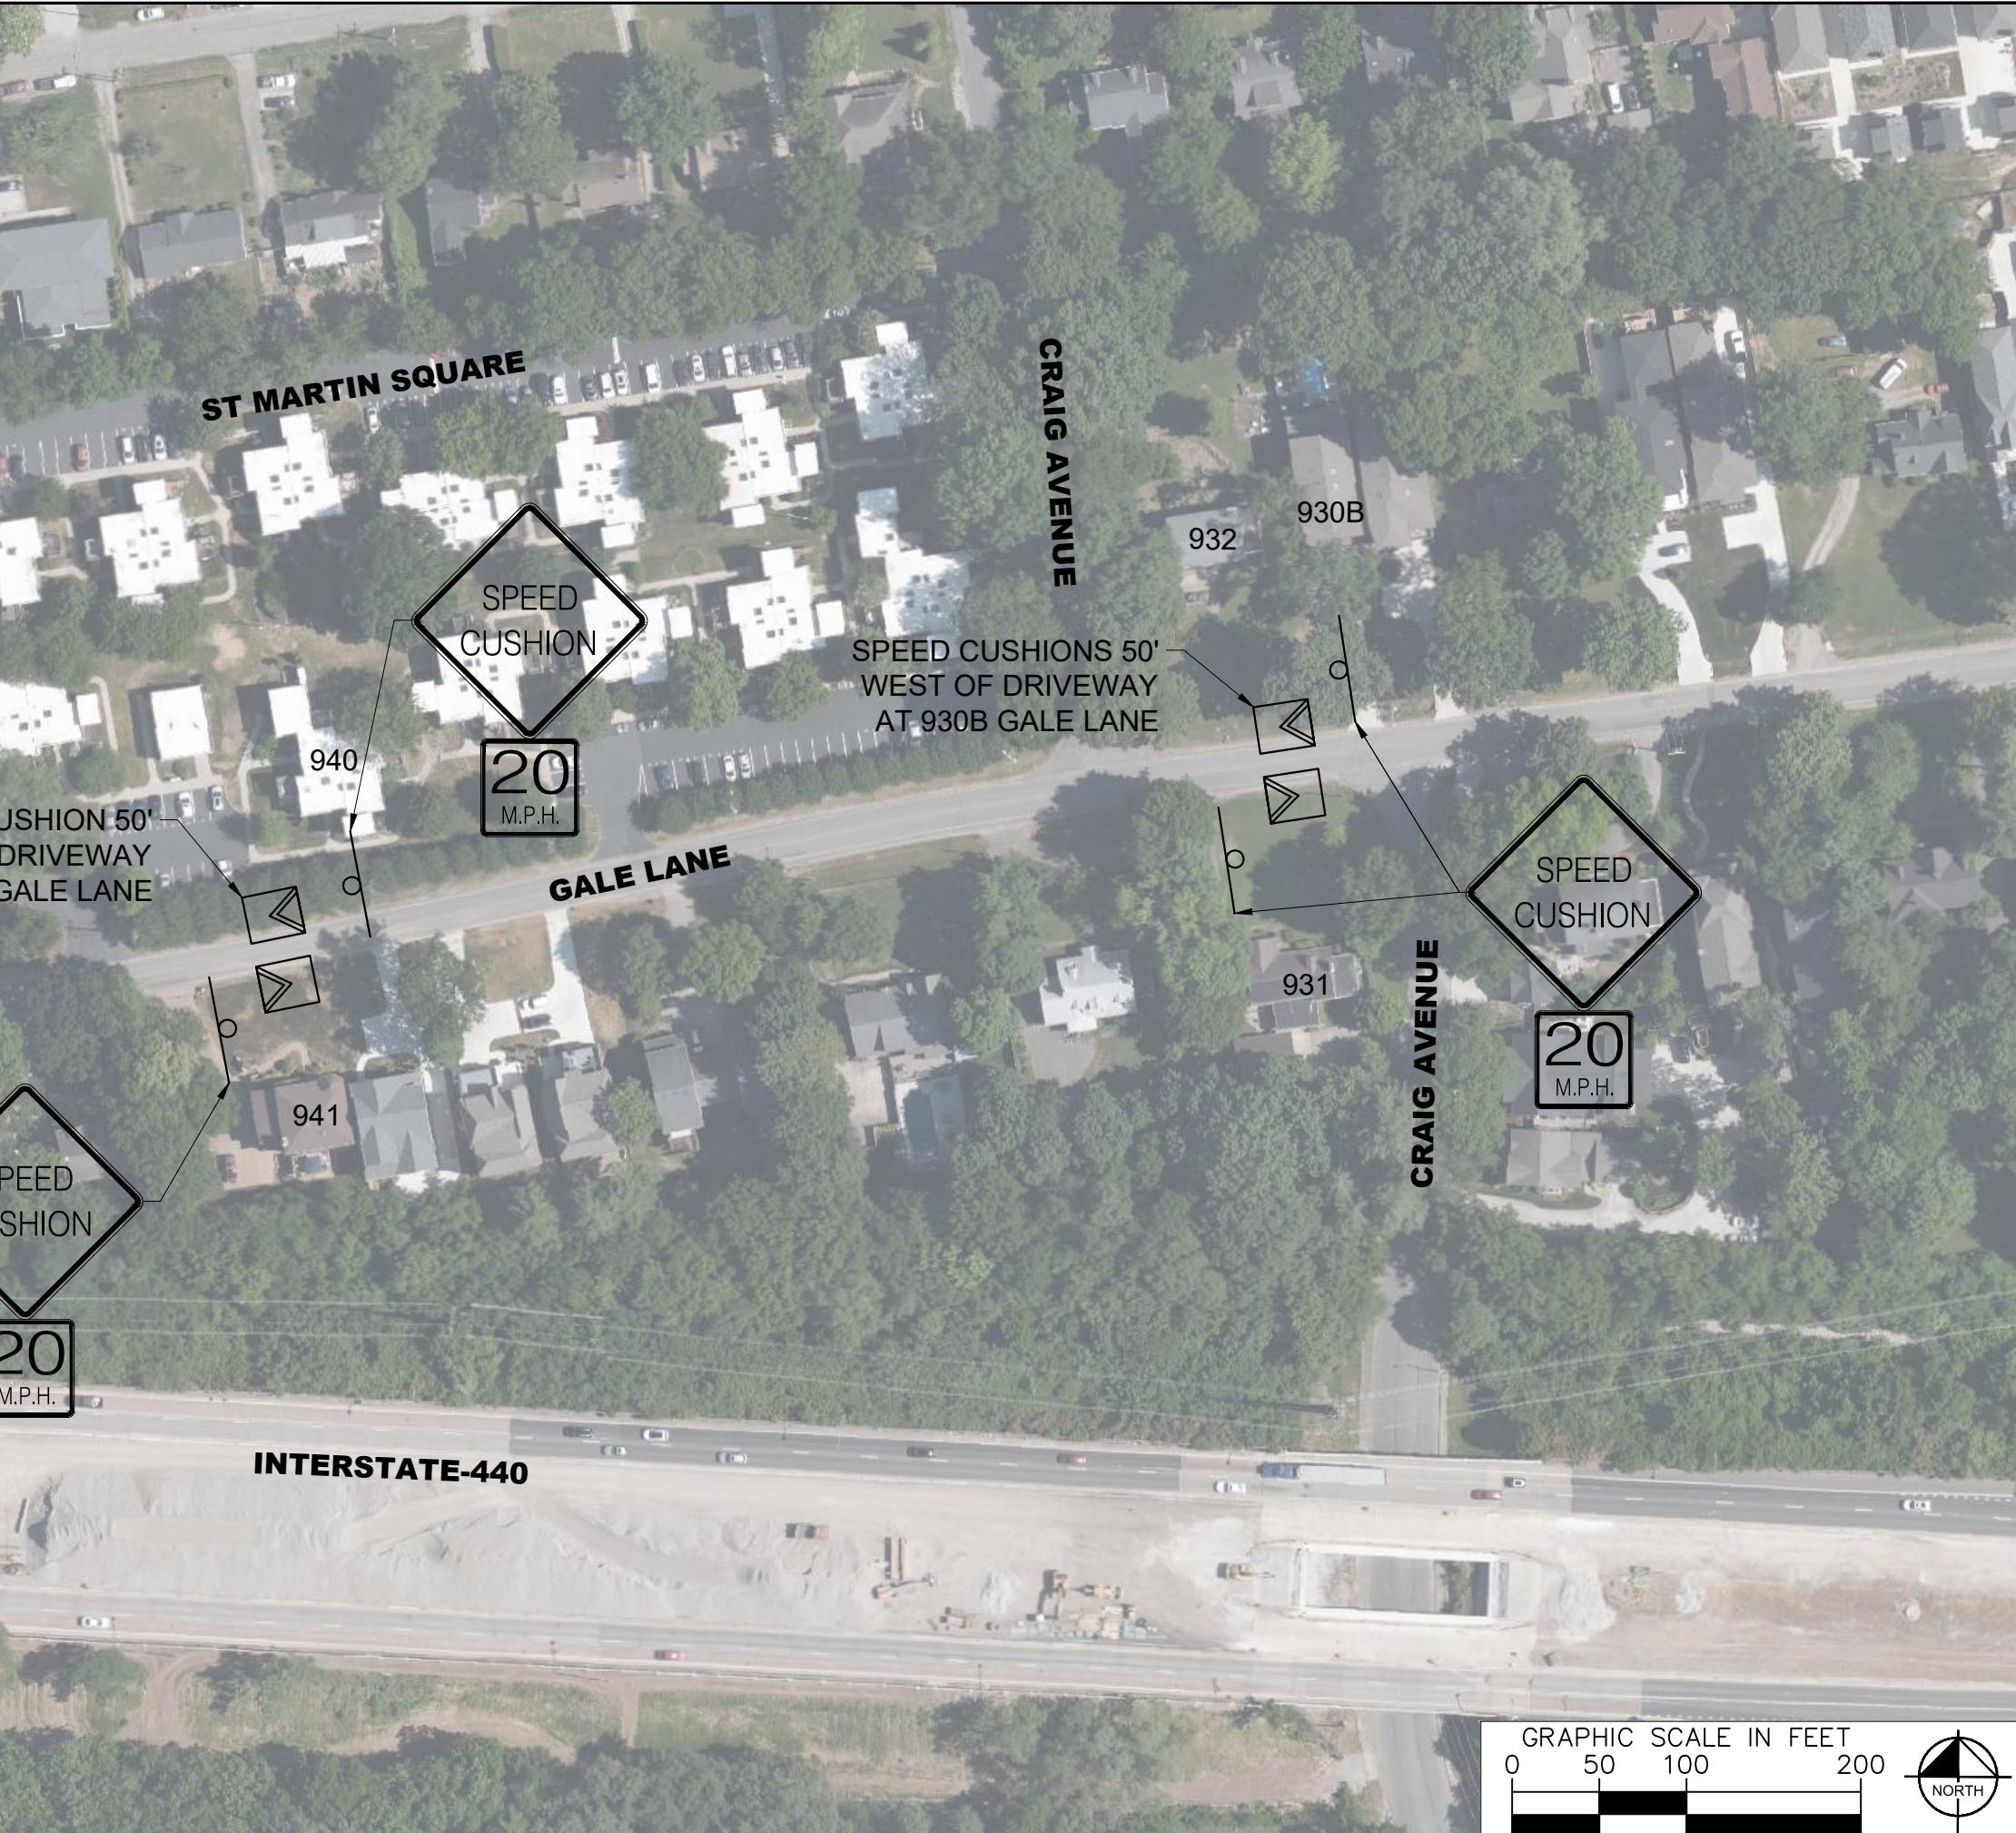

NO.	DATE	BY	REVISIONS
1			
2			
3			
4			
5			
6			
7			
8			
9			
10			


DESIGNED BY: EJV  
 DRAWN BY: EJV  
 CHECKED BY: NDOT  
 DATE: 8/24/2022  
 KIMLEY-HORN PROJECT NO. 11890005

Drawing name: K:\NSH\_TPTO\11890005 - Traffic Calming5 - Design - Dec 2021 Cycle\21) Gale Lane\2) Design\PlanSheets\EastGaleLane-TrafficCalming.dwg 02-GALE Aug 24, 2022 12:31pm by: Spencer.Cotman




NO.	DATE	BY	REVISIONS
1			
2			
3			
4			
5			
6			
7			
8			
9			
10			

DESIGNED BY:	REVIEW
DRAWN BY:	EJW
CHECKED BY:	NDOT
DATE:	8/24/2022
KIMLEY-HORN PROJECT NO. 11890005	

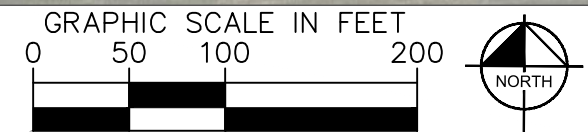

This document, together with the concepts and designs presented herein, is intended only for the specific purpose and client for which it was prepared. Release of and improper reliance on the documents without written authorization and adaptation by Kimley-Horn and Associates, Inc. shall be without liability to Kimley-Horn and Associates, Inc.

### SPEED CUSHION CONFIGURATION

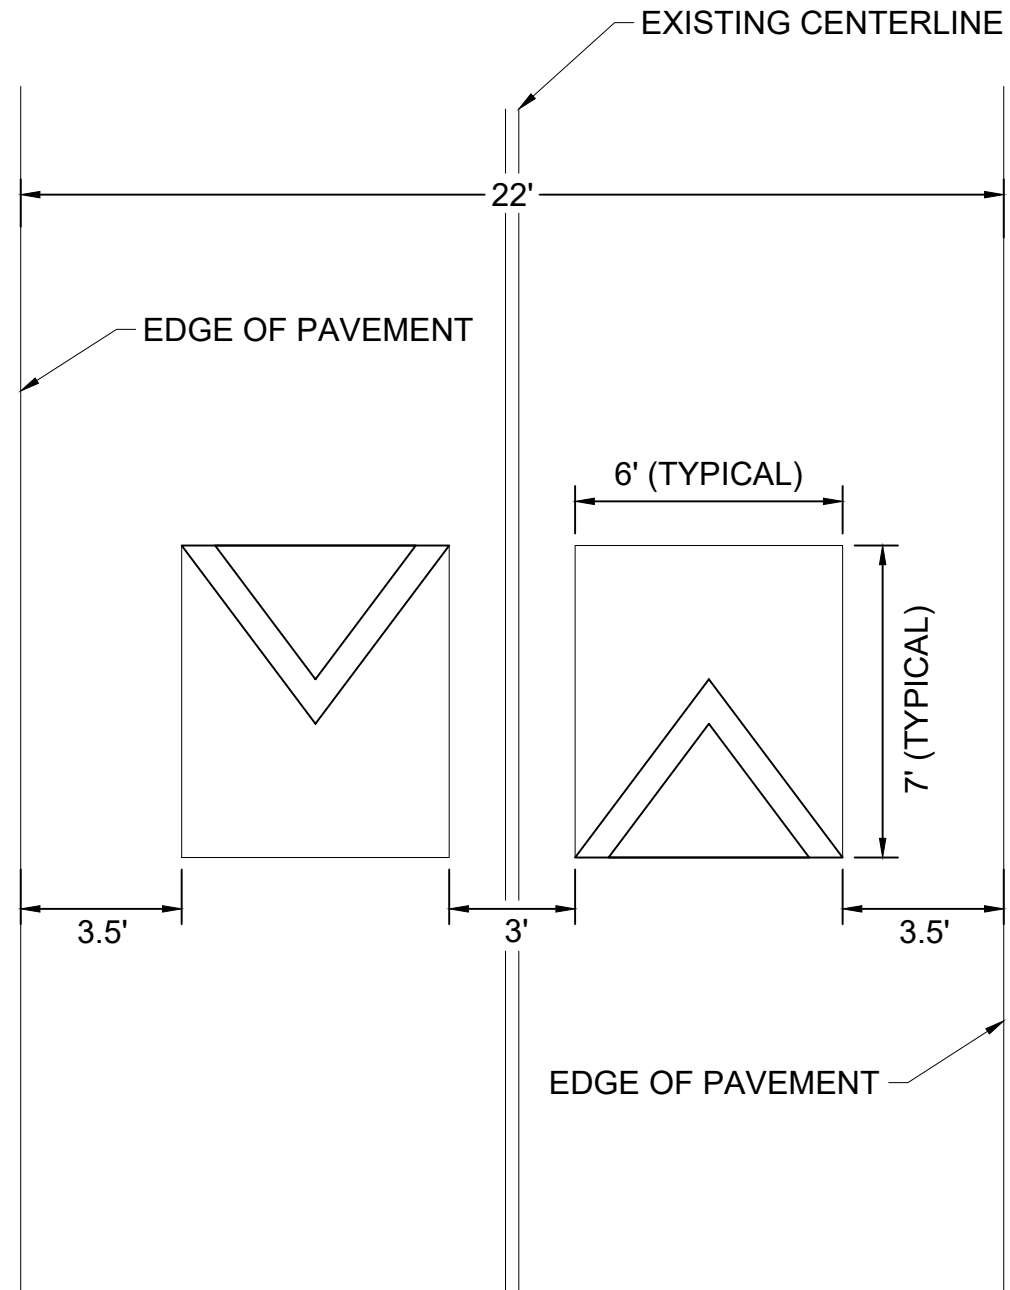

No.	1	2	3	4	5	6	7	8	9	10
REVISIONS										
DATE										
BY										

DESIGNED BY: REVIEW  
 DRAWN BY: EJW  
 CHECKED BY: NDOT  
 DATE: 8/24/2022  
 KIMLEY-HORN PROJECT NO. 118900005

DETAIL

SHEET NUMBER  
**04**