


LEGEND	
	CUT SLOPE
	FILL SLOPE
	ASPHALT DRIVEWAY
	CONCRETE DRIVEWAY
	GRAVEL DRIVEWAY

Alternate 1	\$ 122,656
Alternate 2	\$ 425,004
Alternate 3	\$ 404,599
Alternate 4	\$ 57,161
Alternate 5	\$ 416,031
Fairgrounds	\$2,567,933
<b>Total Project</b>	<b>\$3,993,385</b>

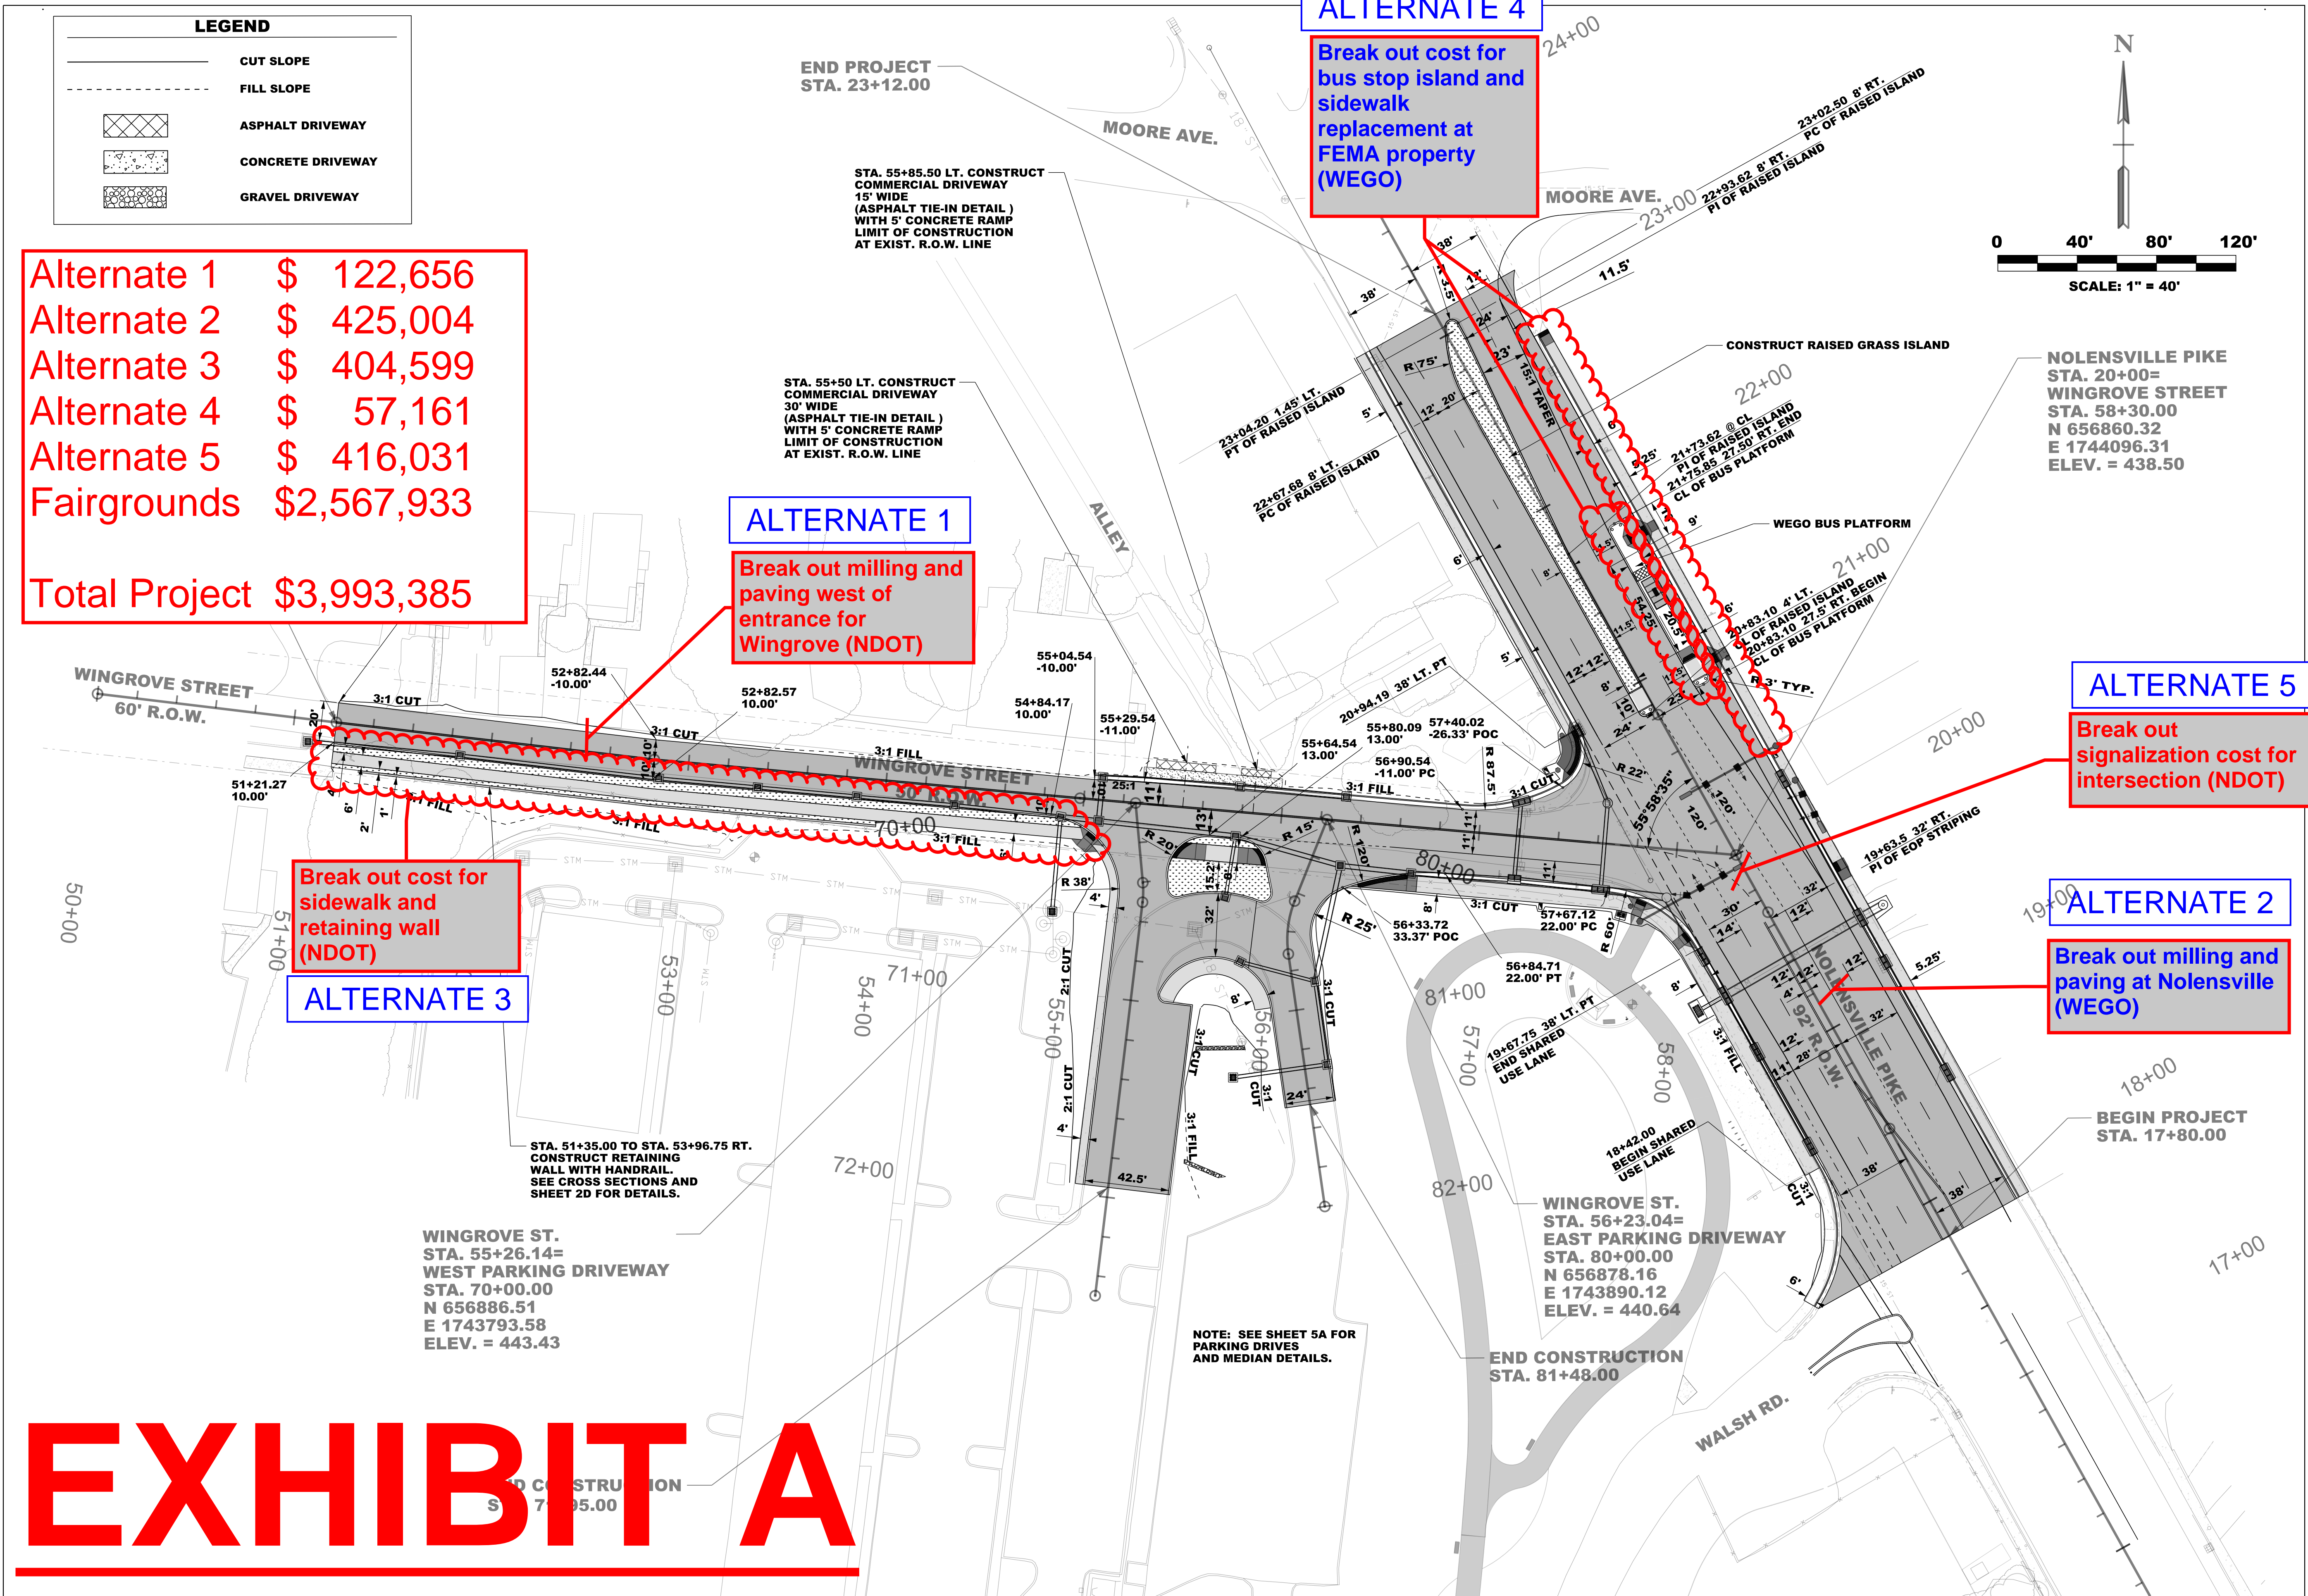

# EXHIBIT A

NO.	DATE	DESCRIPTION

**COLLIER ENGINEERING CO., INC.**  
 CONSULTING • DESIGN • CONSTRUCTION

2949 NOLENSVILLE PIKE, NASHVILLE, TN 37211  
 PHONE: (615) 331-1441 FAX: (615) 331-1050

**PROPOSED LAYOUT**

NASHVILLE FAIRGROUNDS INFRASTRUCTURE - PART 2  
 WINGROVE STREET INTERSECTION  
 NASHVILLE FAIRGROUNDS  
 401 WINGROVE STREET  
 METRO NASHVILLE DAVIDSON COUNTY, TN

DATE:	06/20/24
DESIGNED BY:	NAC
DRAWN BY:	SRN
SUPERVISED BY:	DEC
CHECKED BY:	NAC

SCALE:	1" = 40'
YEAR:	2024
SHEET NO.:	5

REVISION DATE: 09/12/2024  
 DH