


TYPE	YEAR	PROJECT NO.	SHEET NO.
CONST.	2023	NH-11(81)	T41

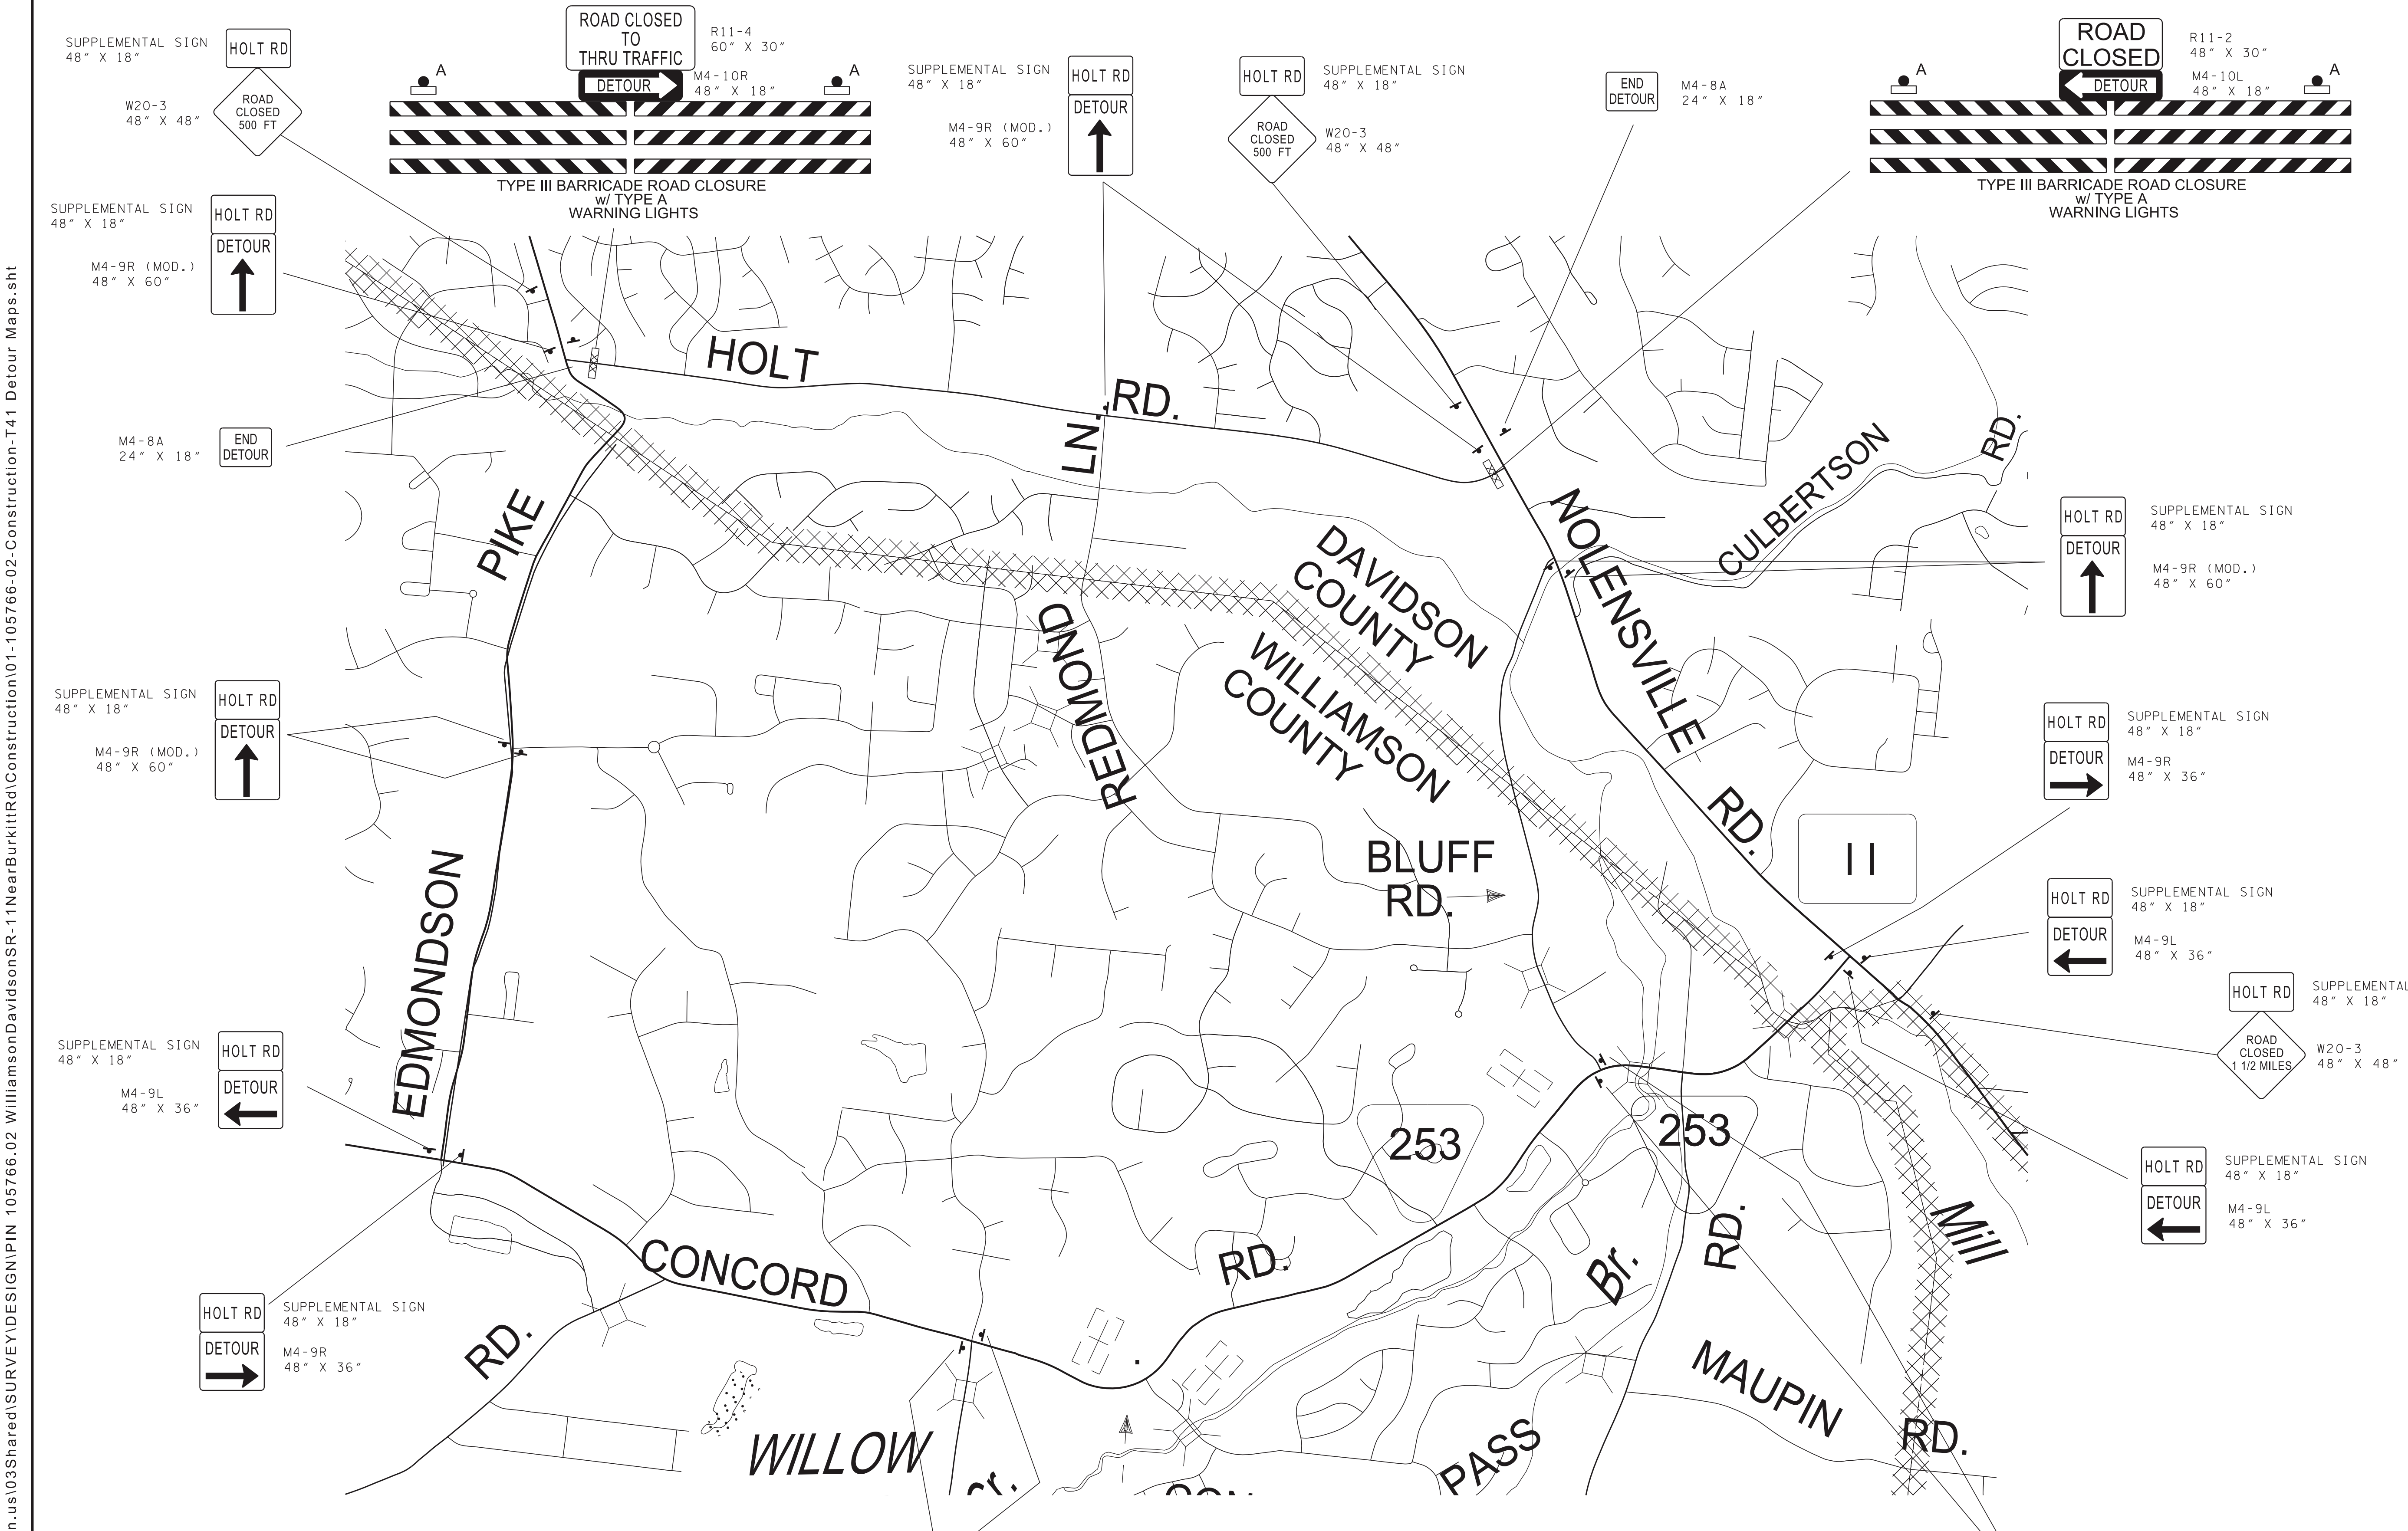

11-APR-2023 15:12
 \\DOT03NAS002.tdot.state.tn.us\03Shared\SURVEY\DESIGN\IPIN 105766.02 WilliamsonDavidsonSR-1\NearBurkittRd\Construction\01-105766-02-Construction-T41 Detour Maps.sht

NOTE: CONTRACTOR SHALL NOT HAVE HOLT ROAD, BROOKLAWN DRIVE, AND BRADFORD HILLS DRIVE CLOSED SIMULTANEOUSLY

SEALED BY

04/11/2023

STATE OF TENNESSEE
 DEPARTMENT OF TRANSPORTATION

**HOLT ROAD
 DETOUR
 MAP**

SCALE: 1"=700'