






30' TRAVELED WAY
(PARKING PERMITTED)



**PROPOSED ROADWAY IMPROVEMENTS
ARRINGTON STREET
FROM MERIDIAN STREET TO LISCHEY AVENUE**



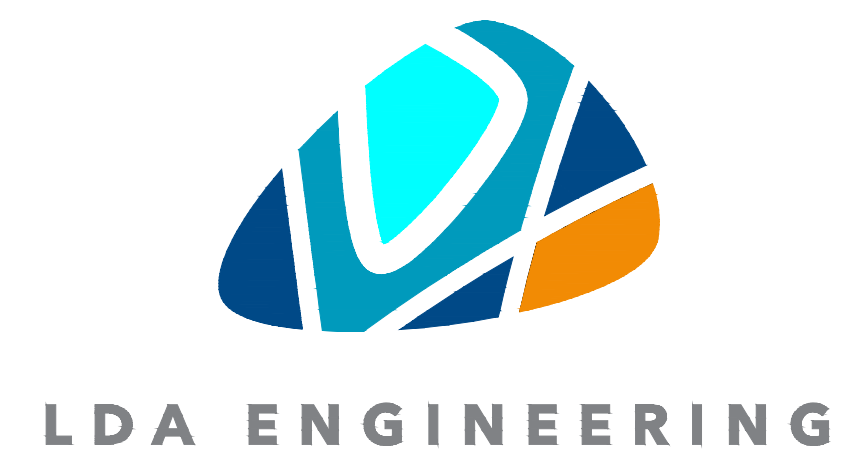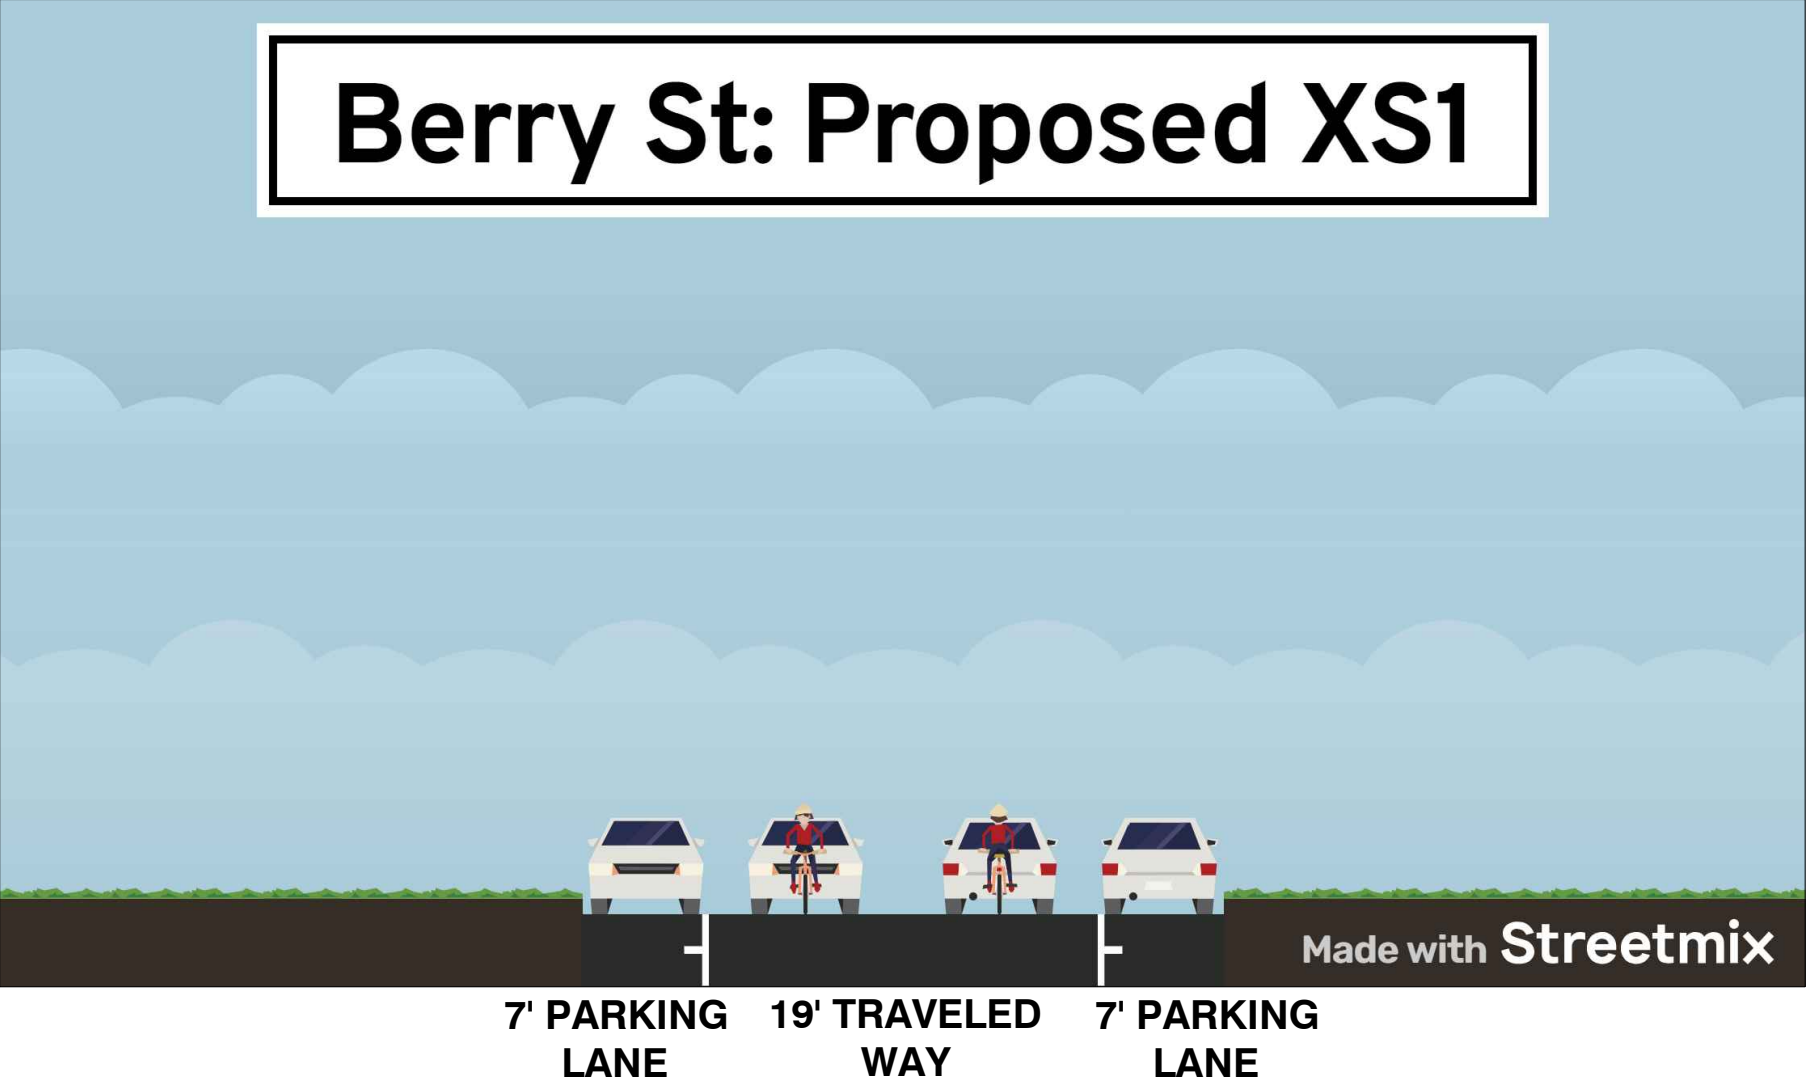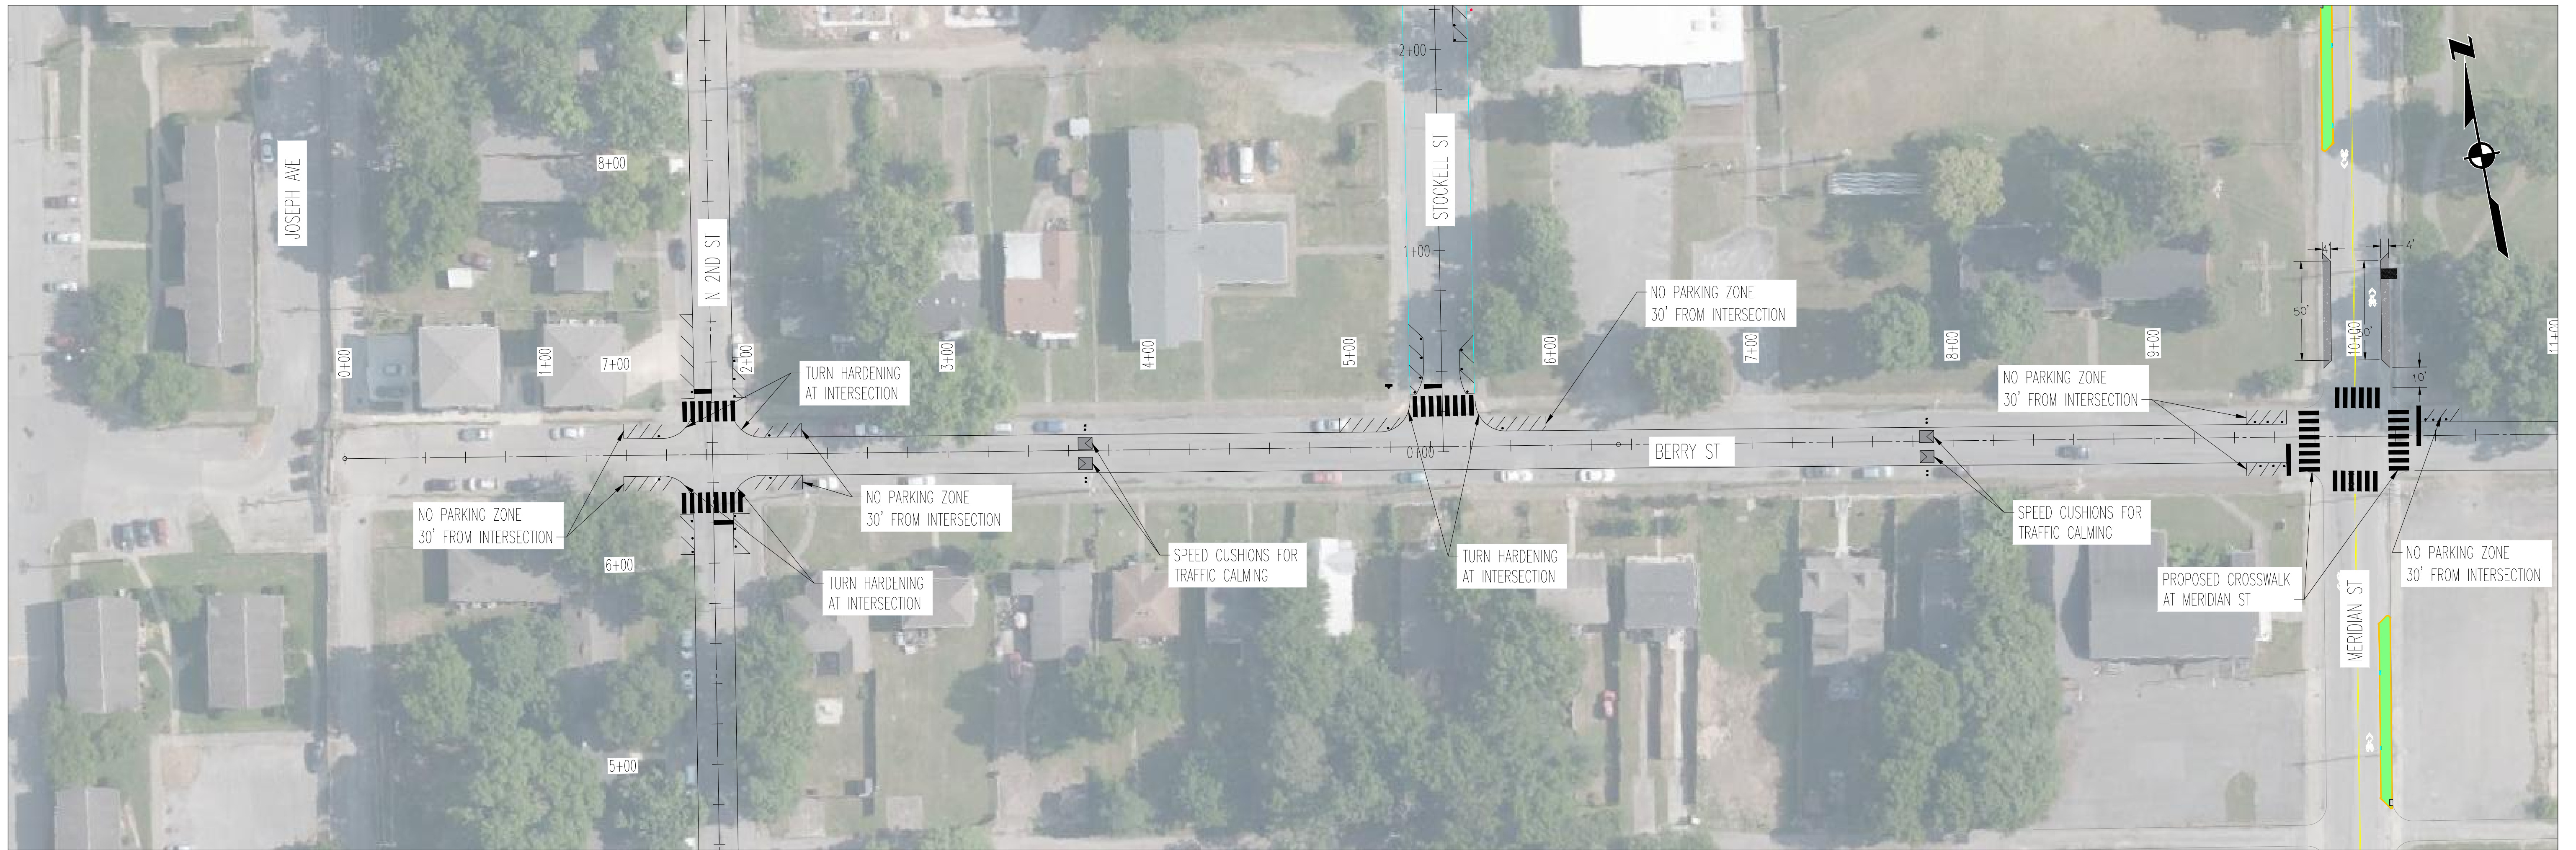

**PROPOSED ROADWAY IMPROVEMENTS
BERRY STREET
FROM JOSEPH AVENUE TO LISCHHEY AVENUE**






8' PARKING LANE 24' TRAVELED WAY 2' SHOULDER





REMAINING GUTTER 26' TRAVELED WAY (PARKING PERMITTED) REMAINING GUTTER

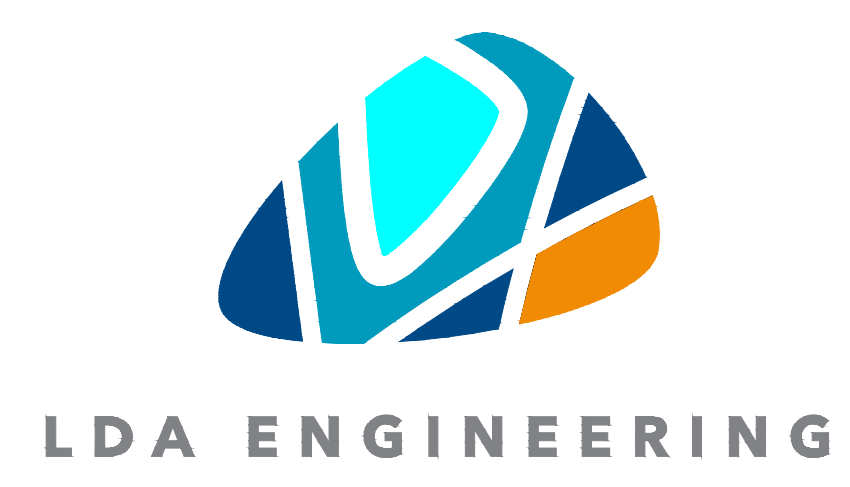




**PROPOSED ROADWAY IMPROVEMENTS
BERRY STREET
FROM JOSEPH AVENUE TO LISCHEY AVENUE**



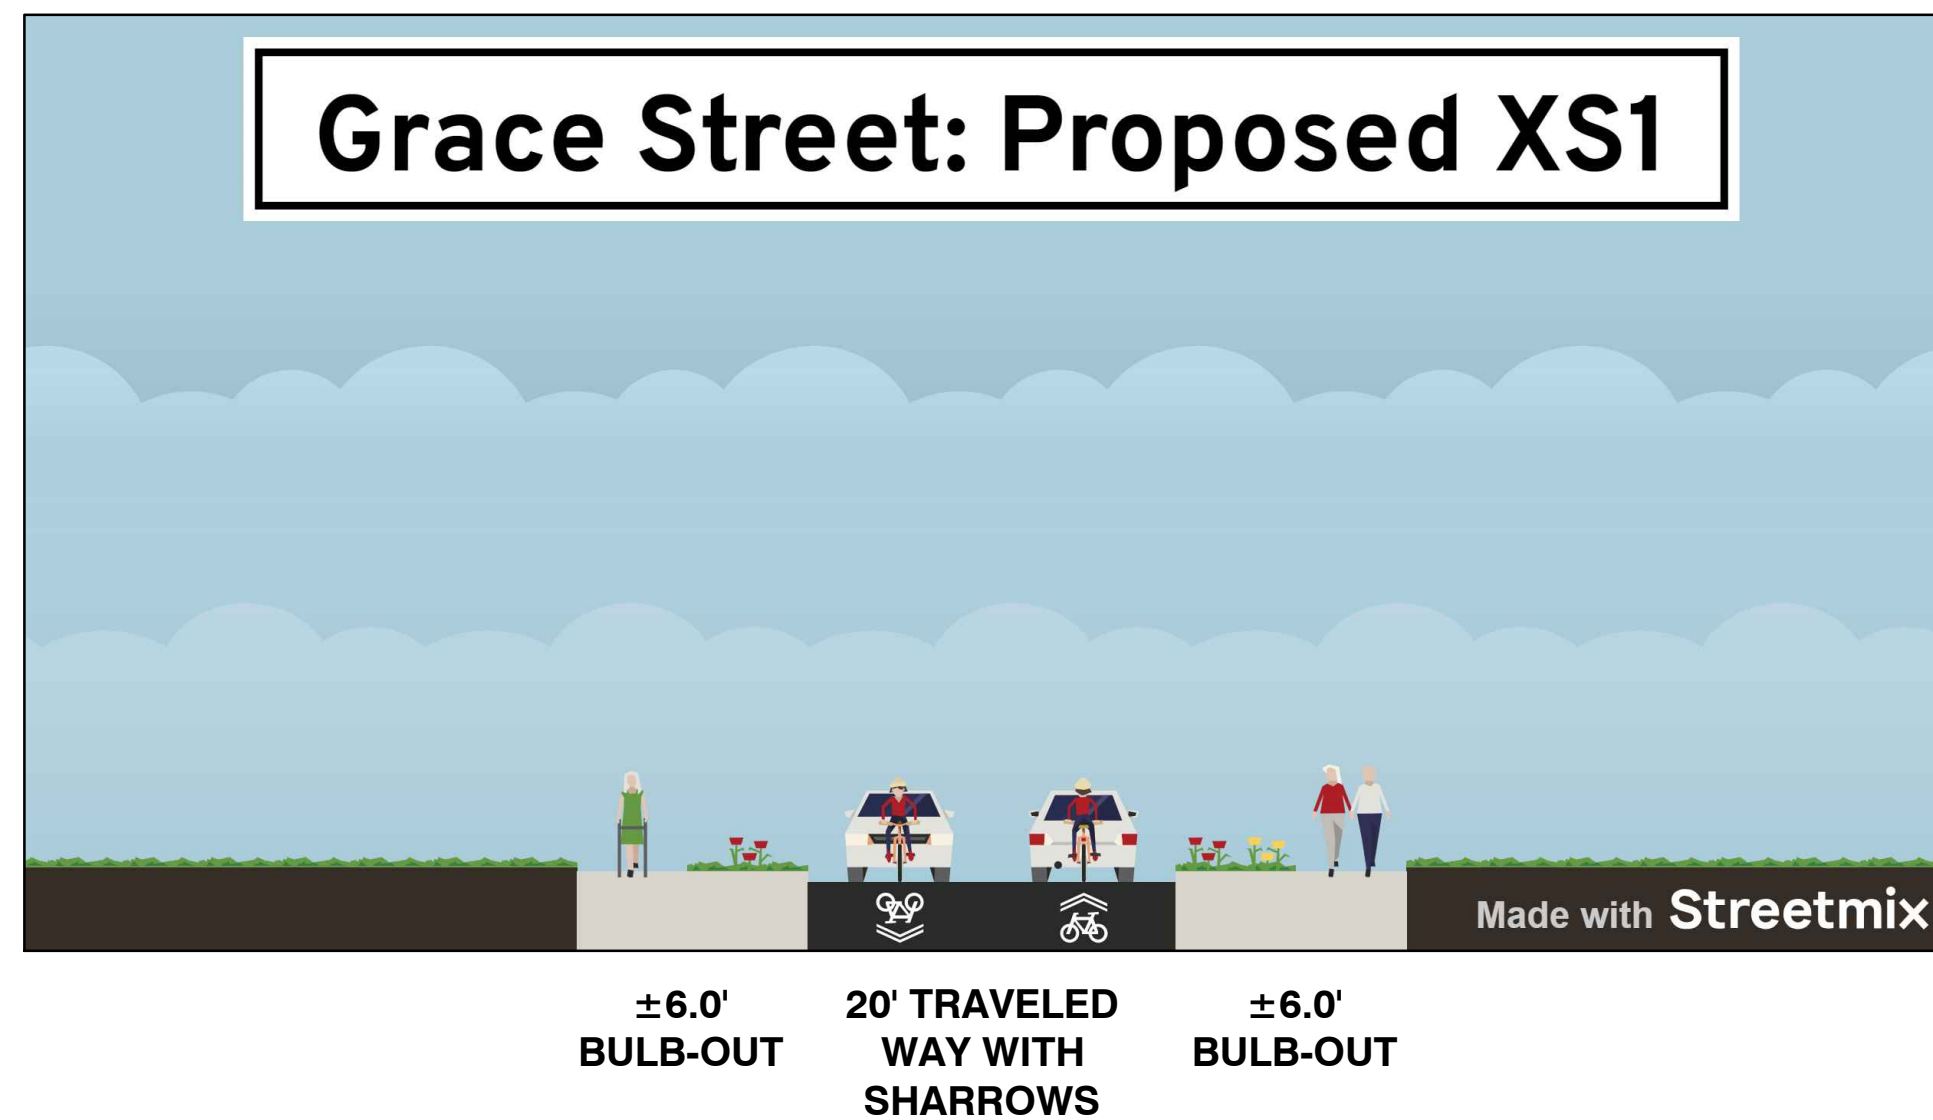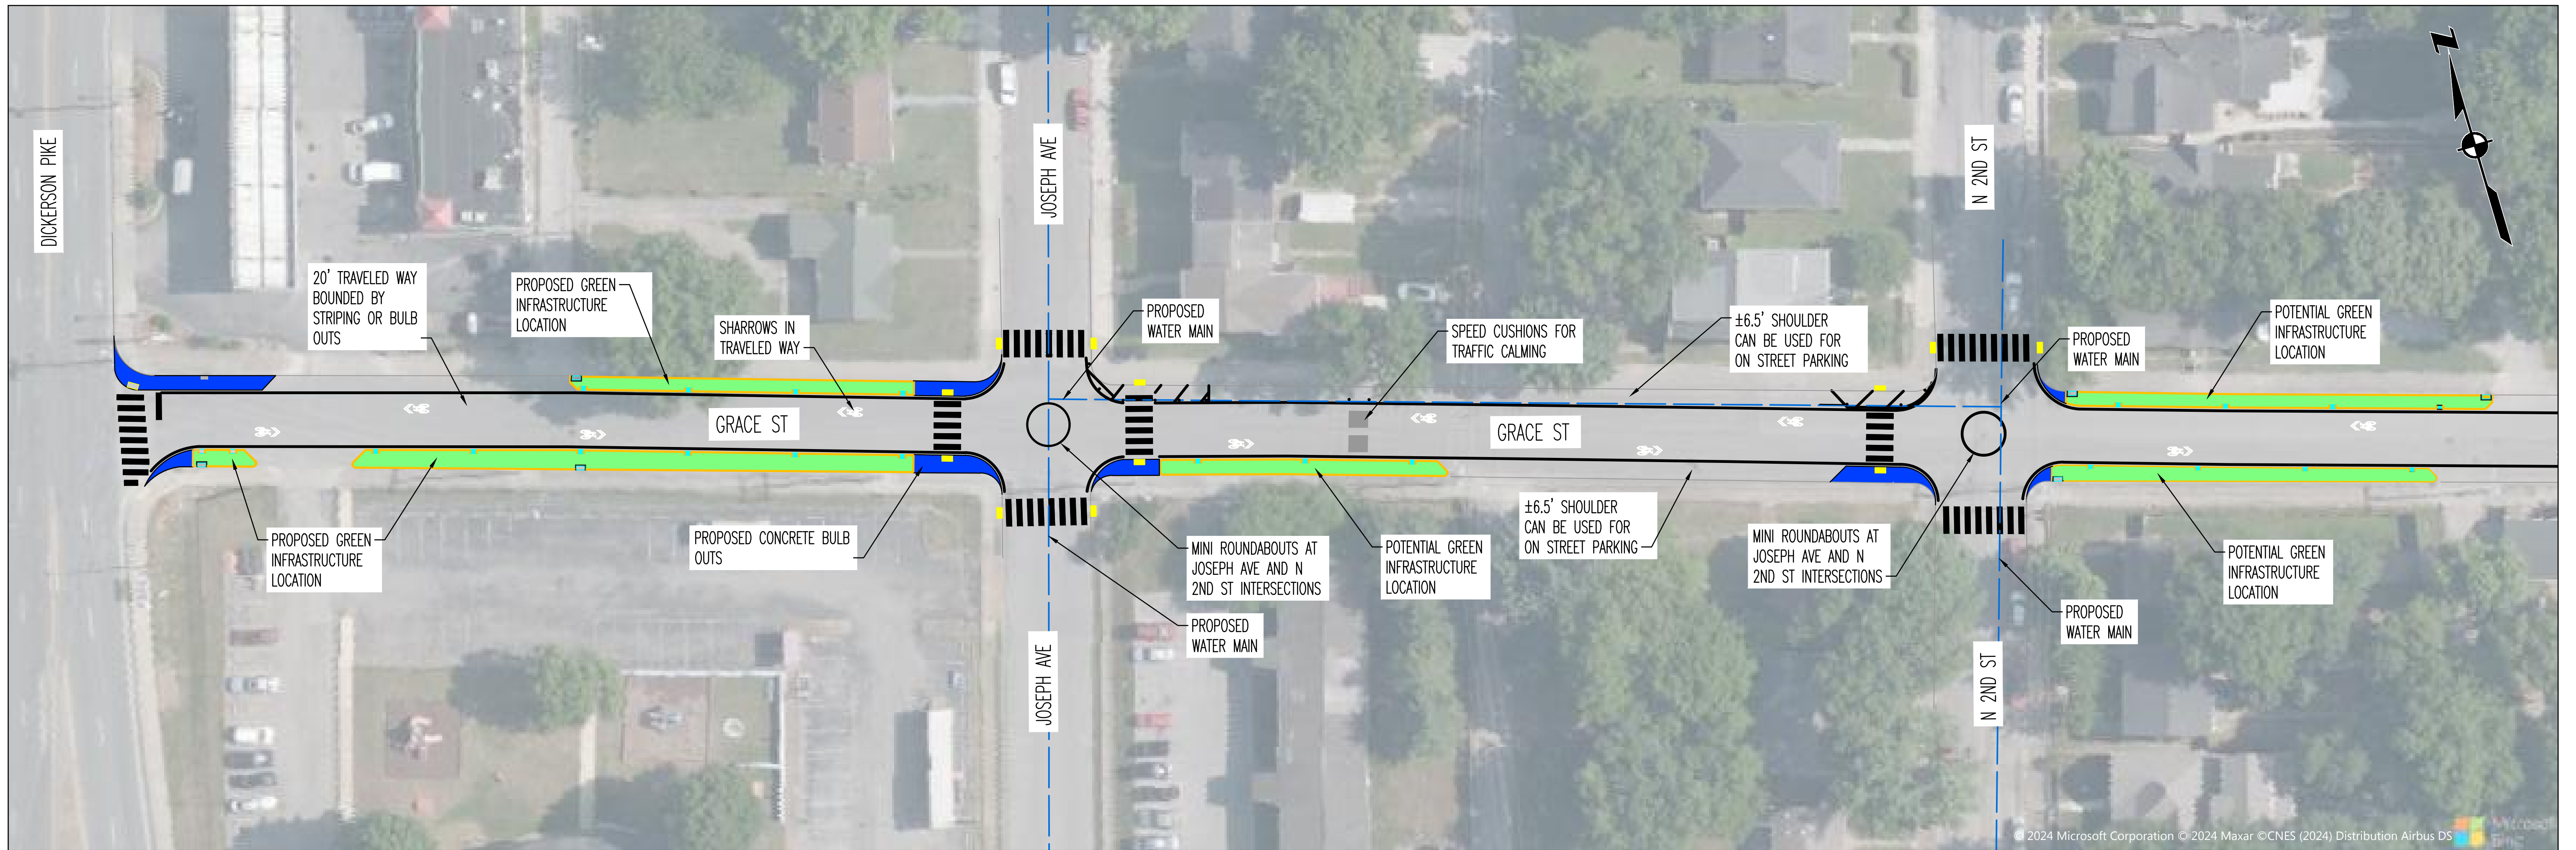


PROPOSED BIKEWAY IMPROVEMENTS GRACE STREET FROM DICKERSON PIKE TO LISCHHEY AVENUE



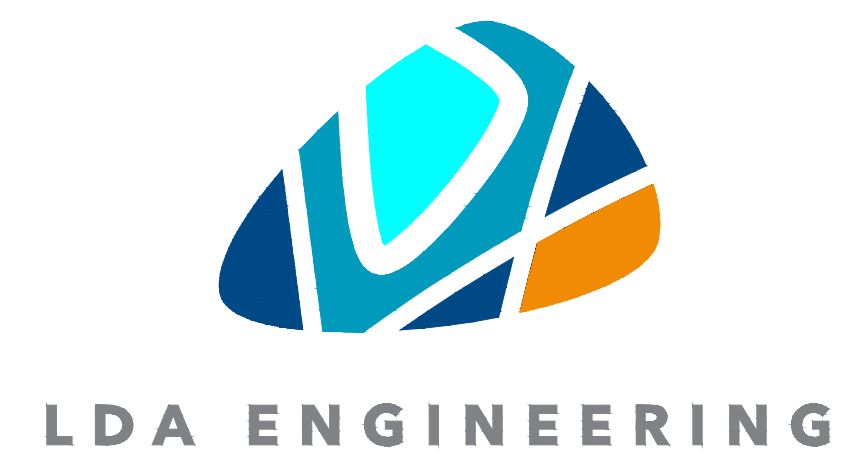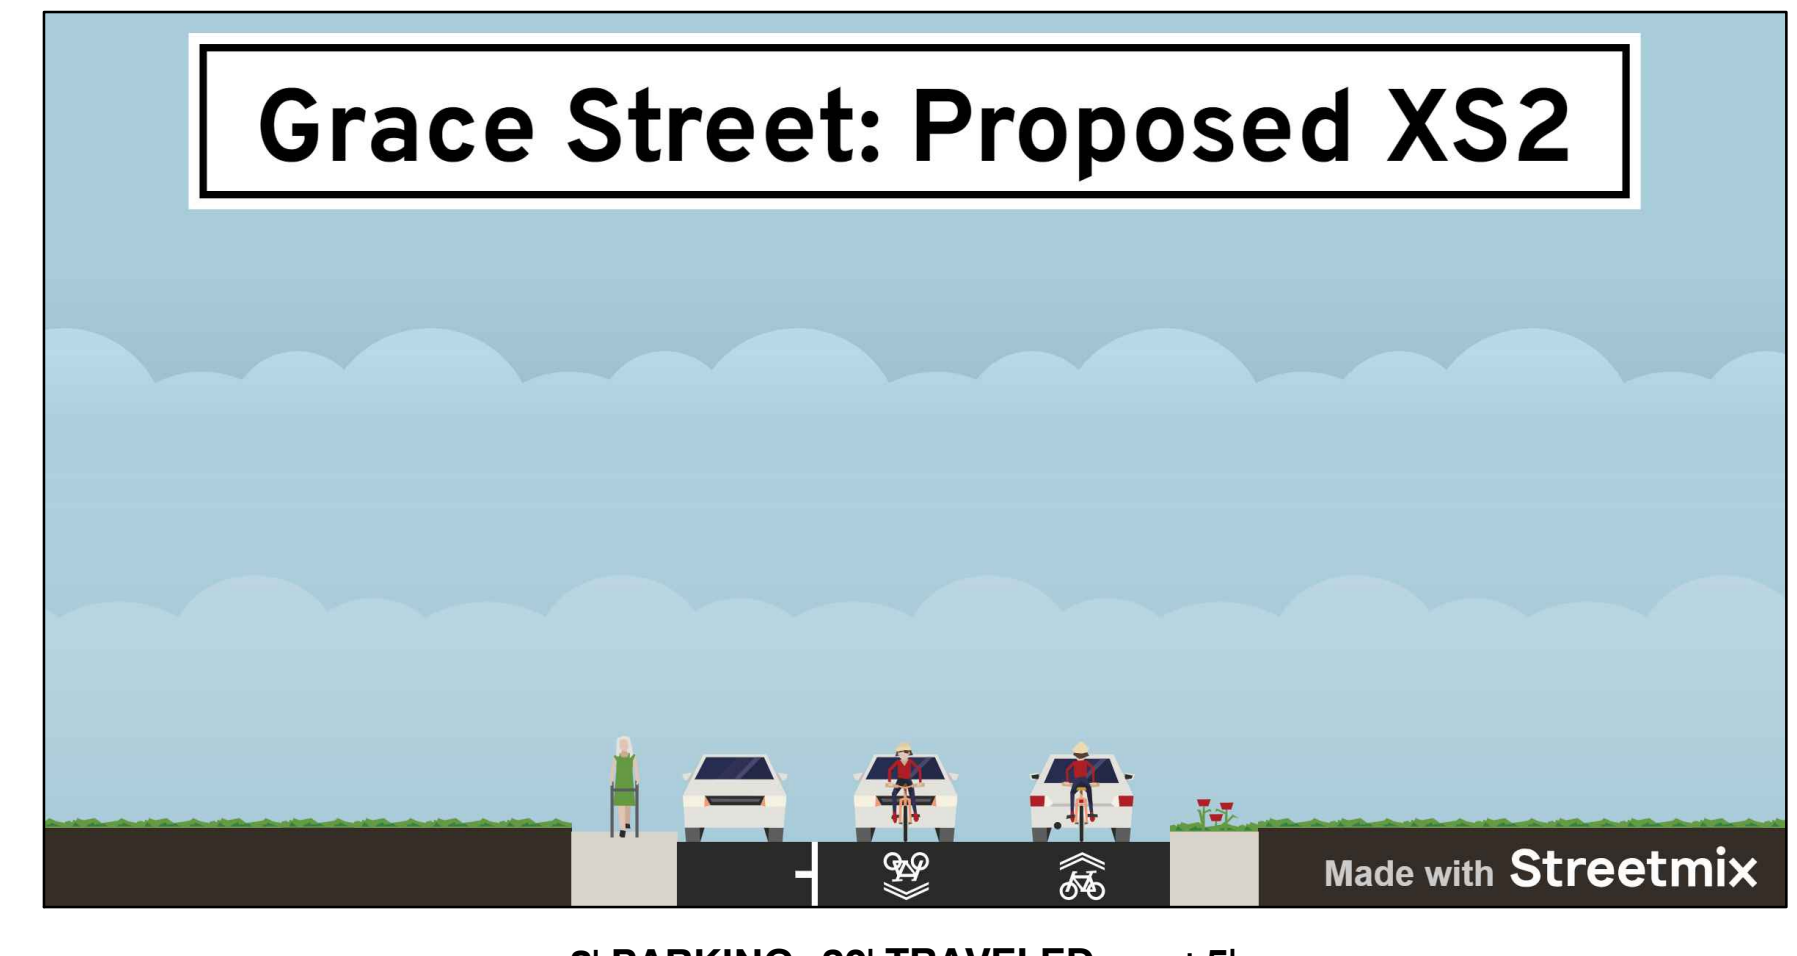
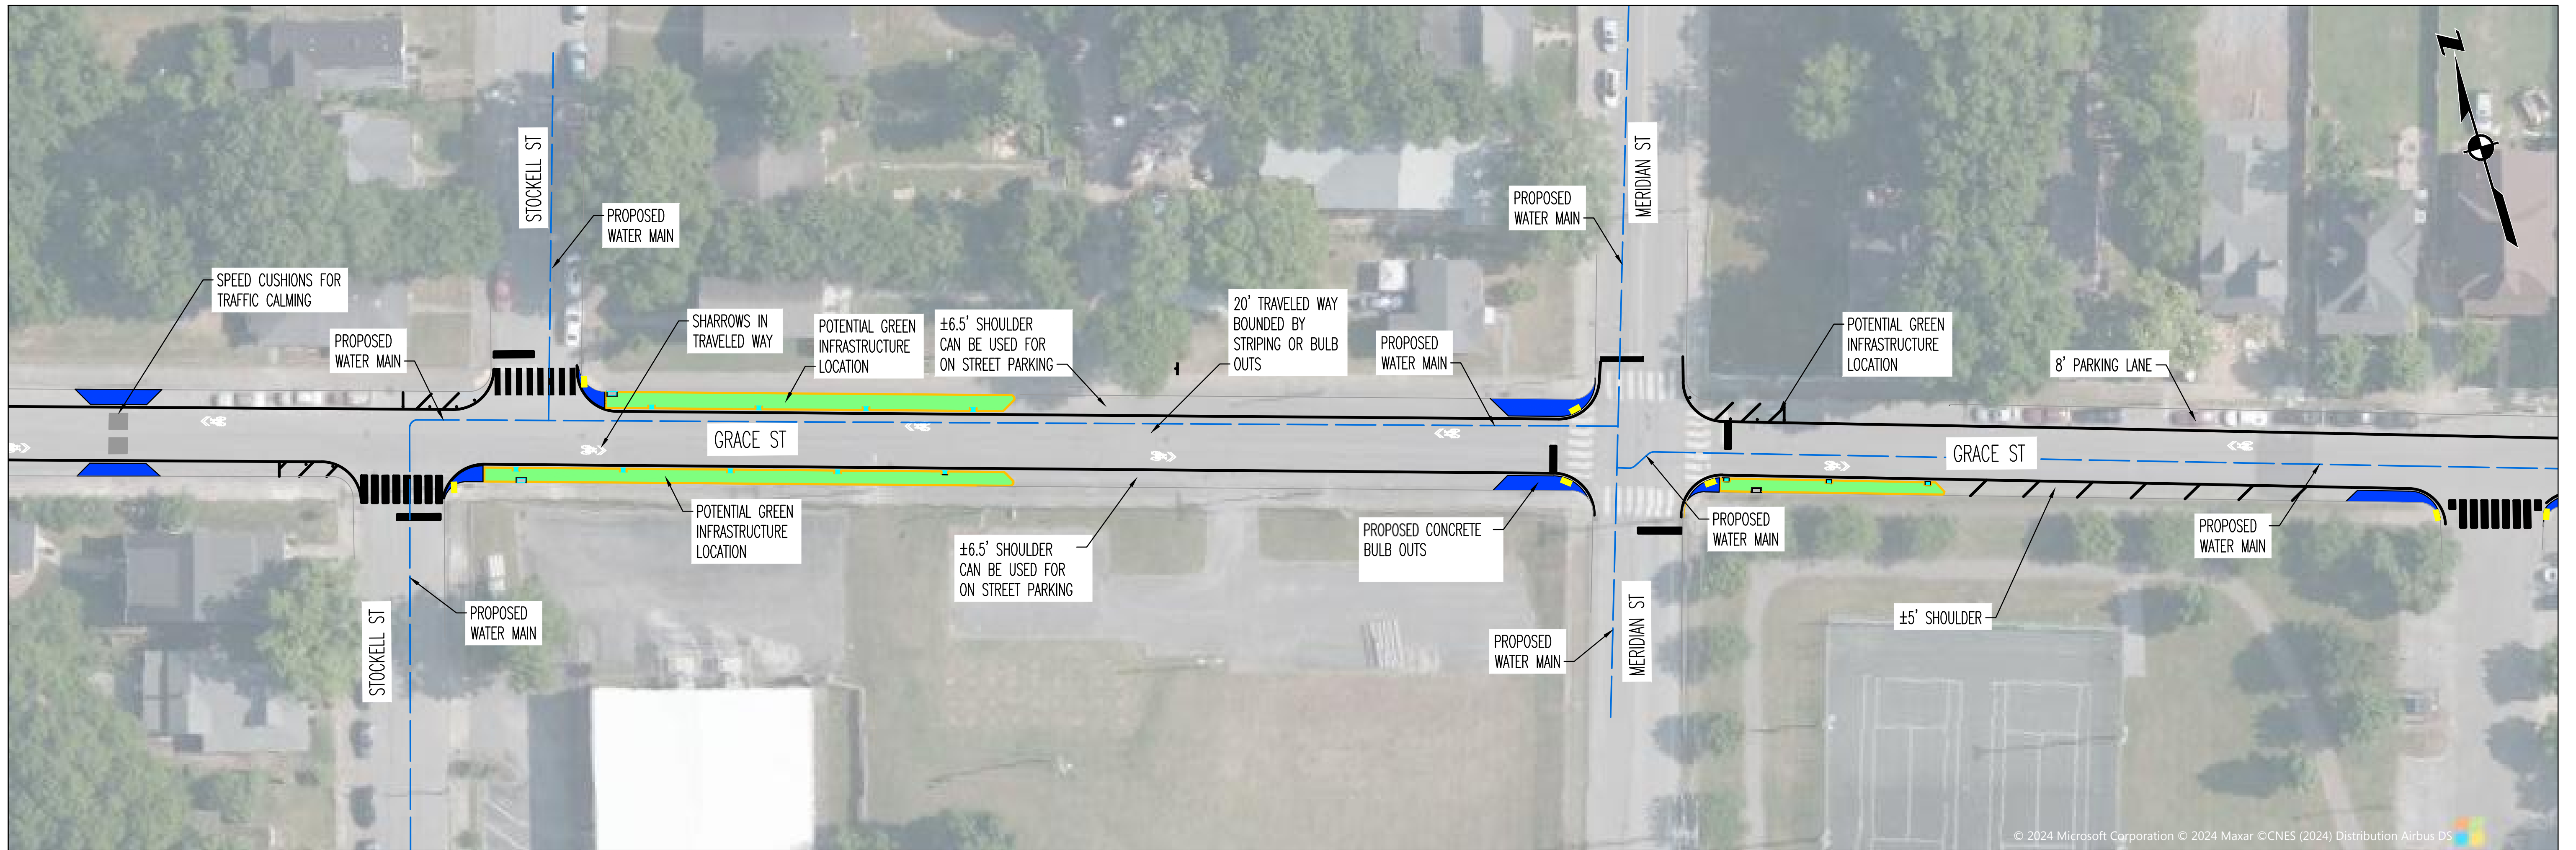


PROPOSED BIKEWAY IMPROVEMENTS GRACE STREET FROM DICKERSON PIKE TO LISCHHEY AVENUE



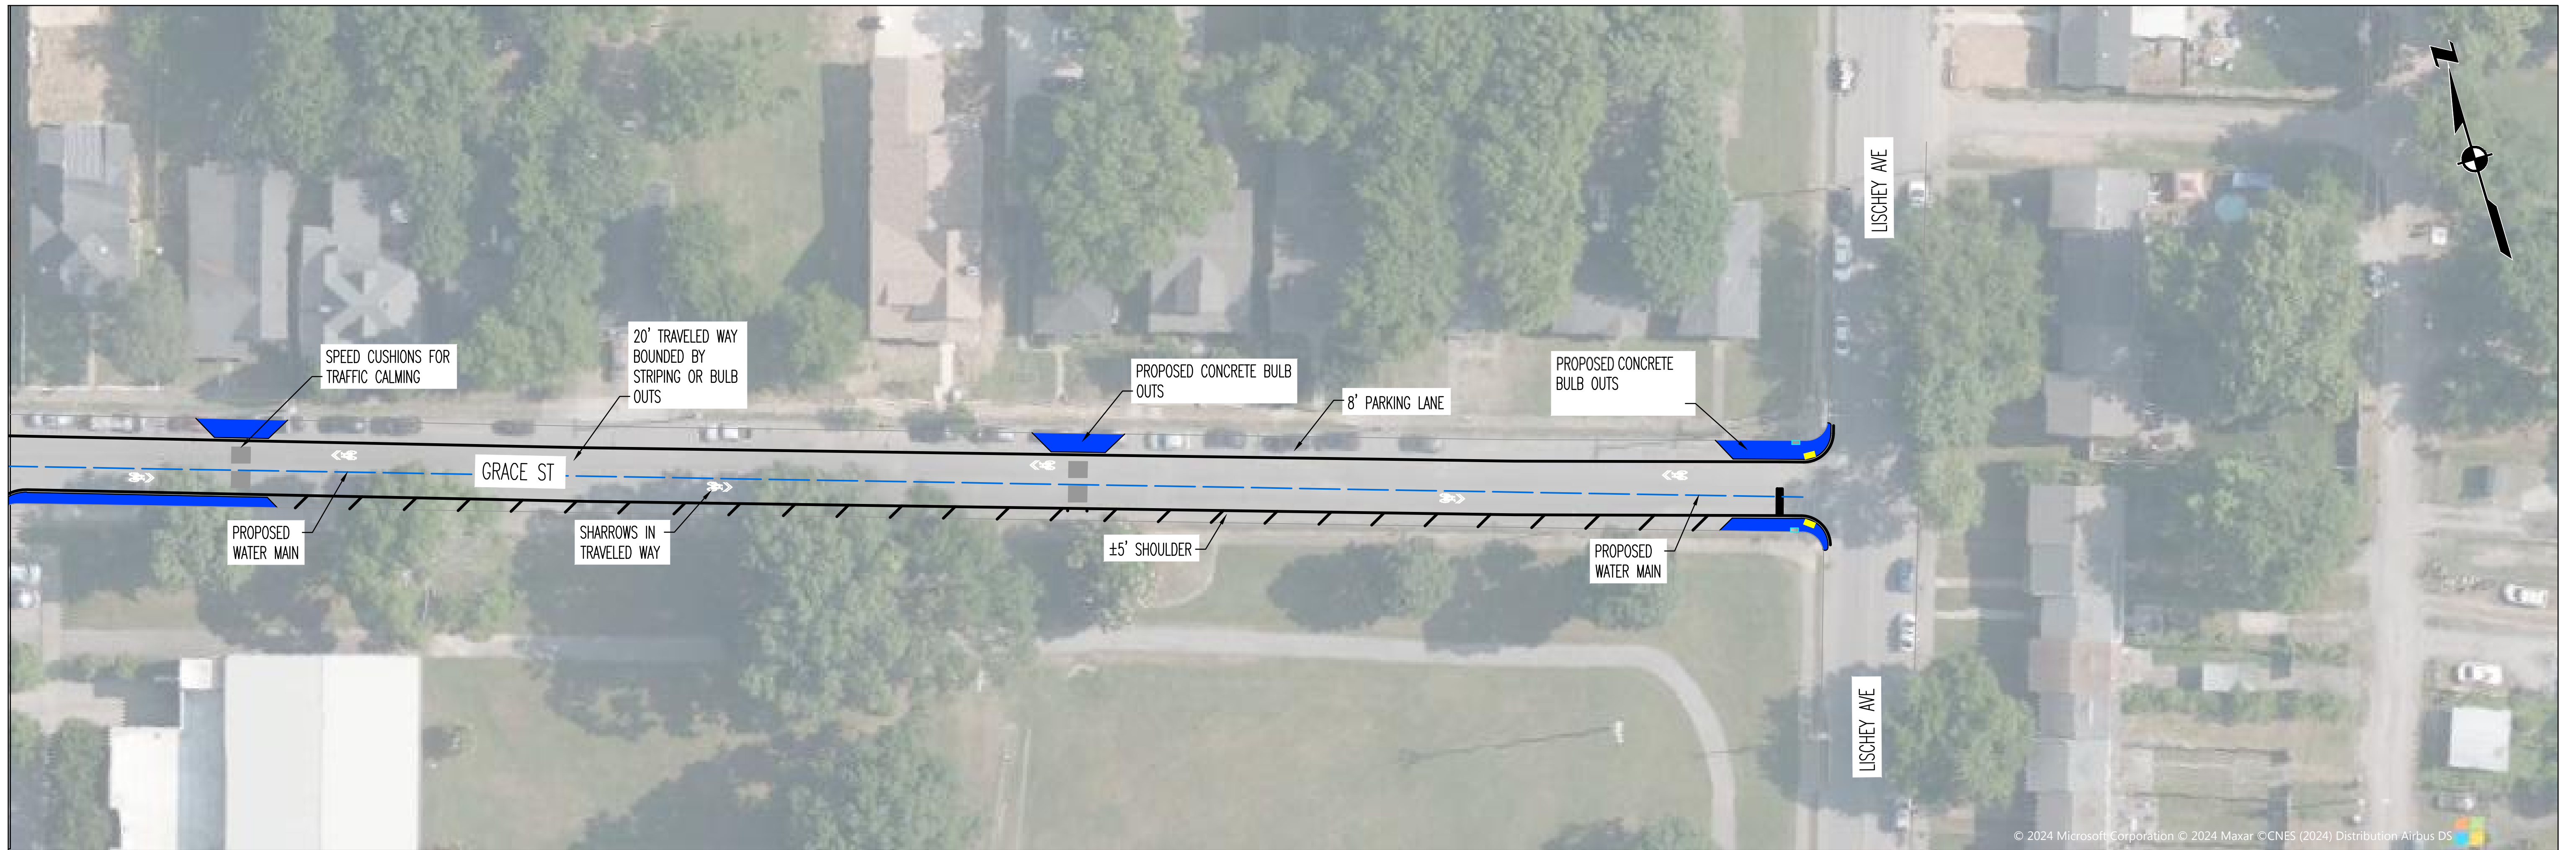


© 2024 Microsoft Corporation © 2024 Maxar ©CNES (2024) Distribution Airbus DS

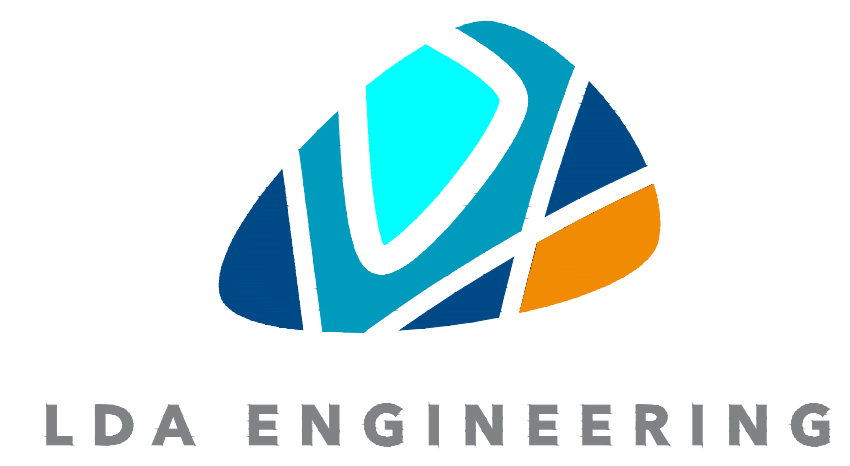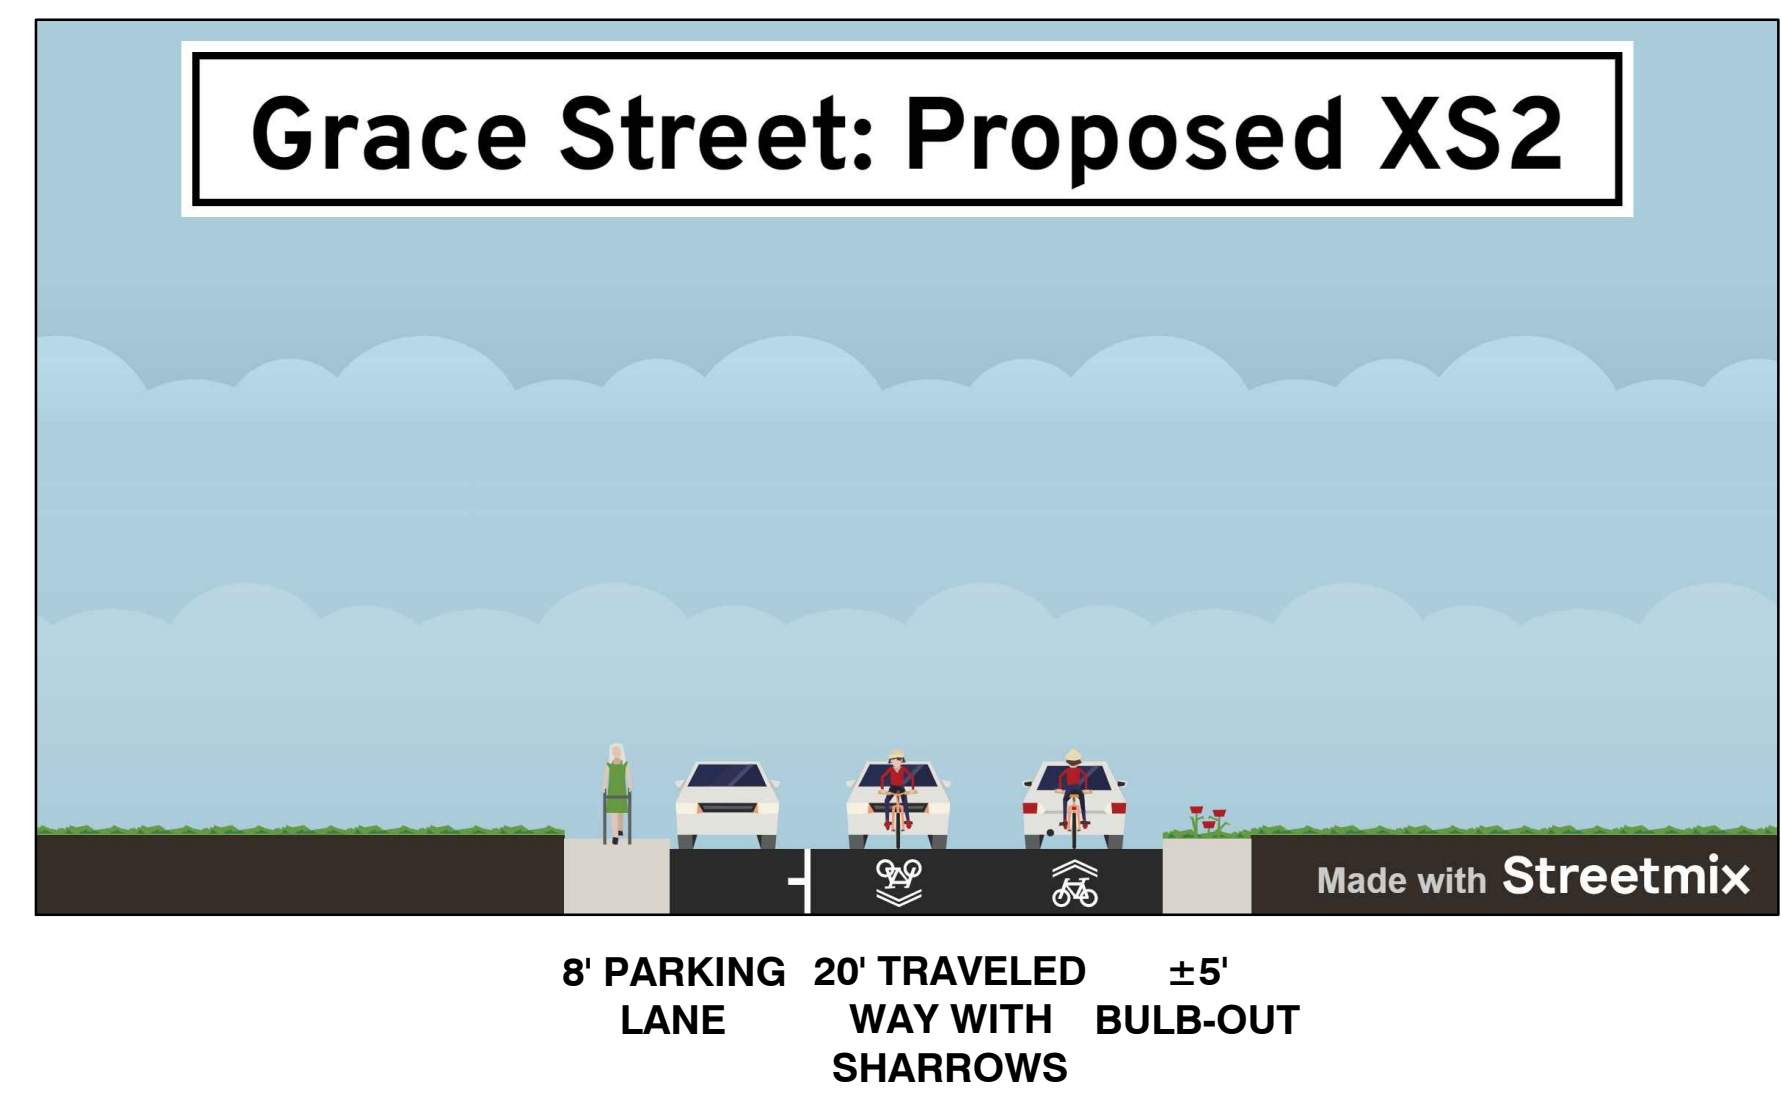

**PROPOSED BIKEWAY IMPROVEMENTS
GRACE STREET
FROM DICKERSON PIKE TO LISCHHEY AVENUE**



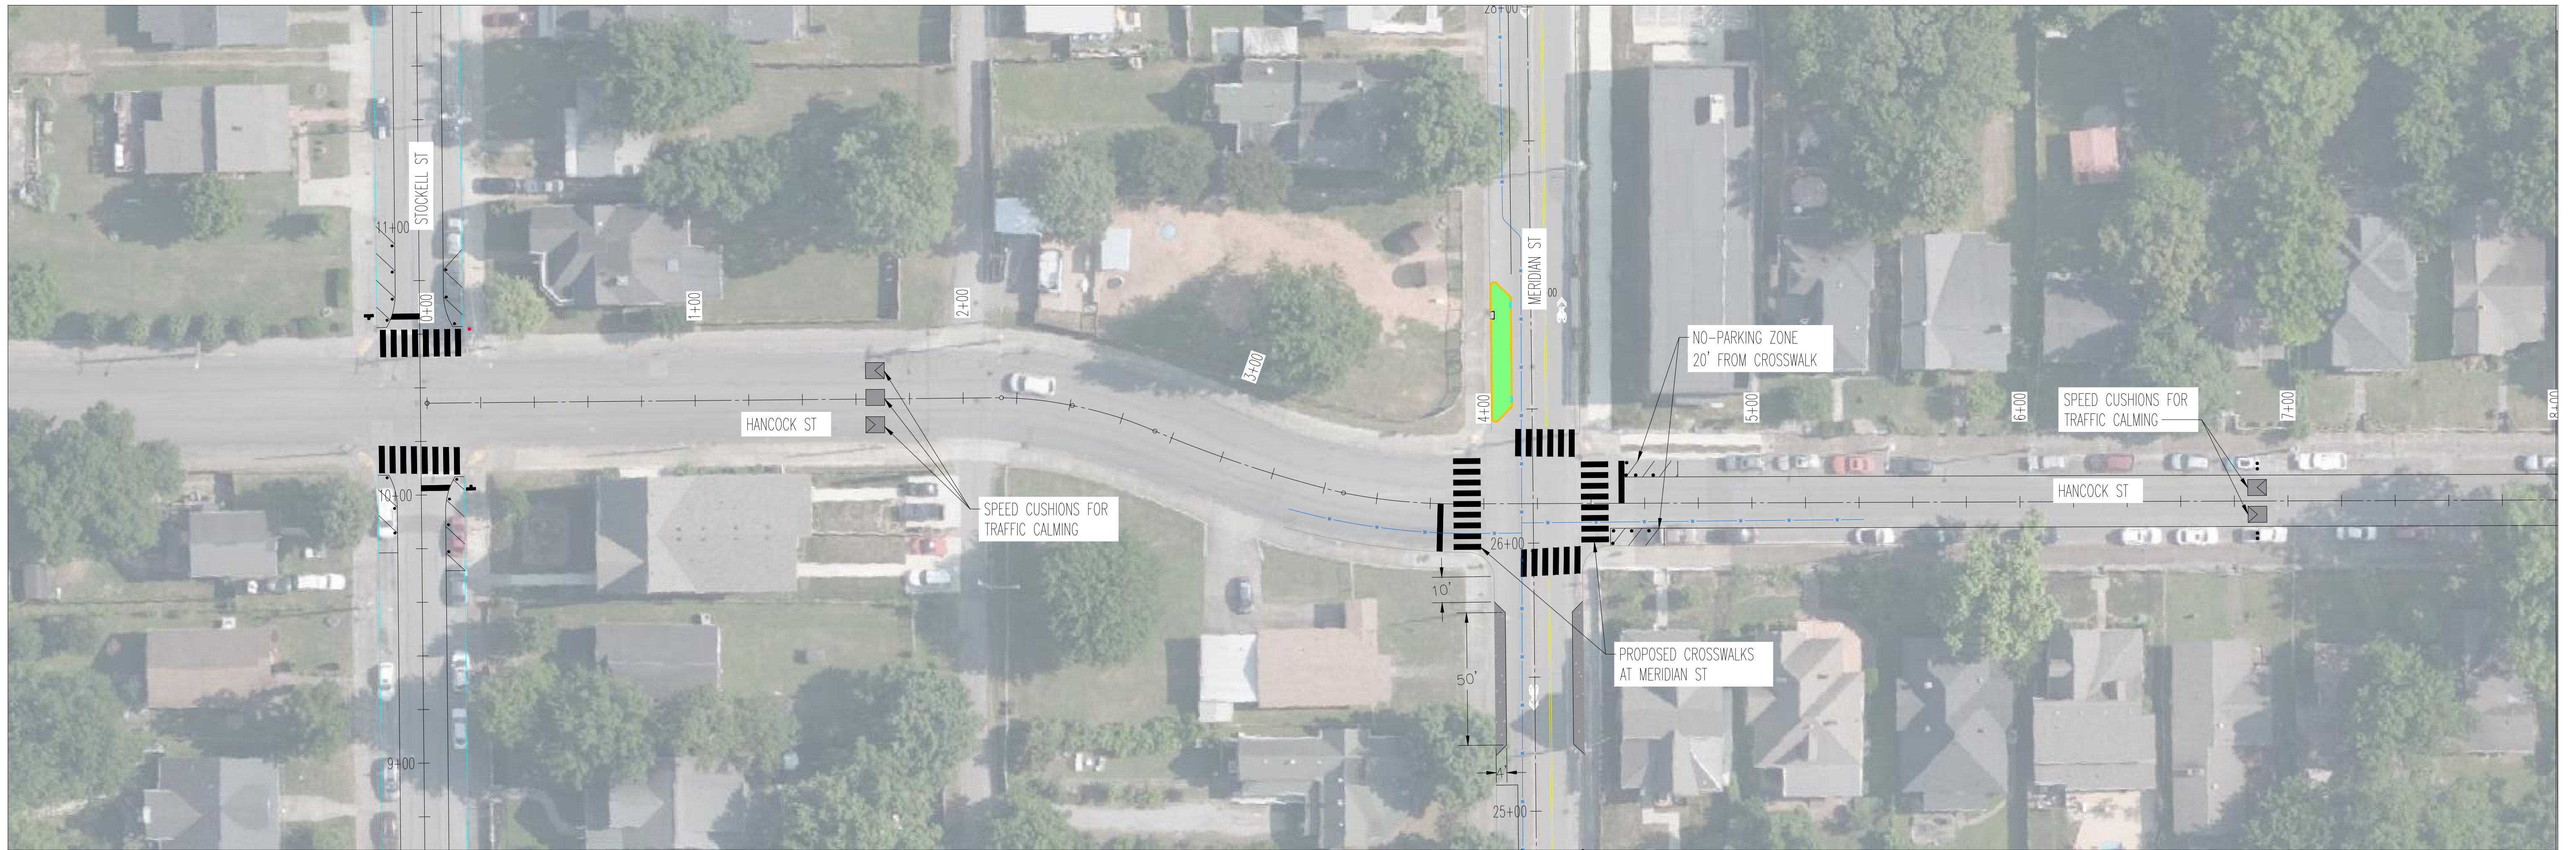

34' TRAVELED WAY






7' PARKING LANE 19' TRAVELED WAY 7' PARKING LANE






**PROPOSED ROADWAY IMPROVEMENTS
HANCOCK STREET
FROM STOCKELL STREET TO LISCHHEY AVENUE**



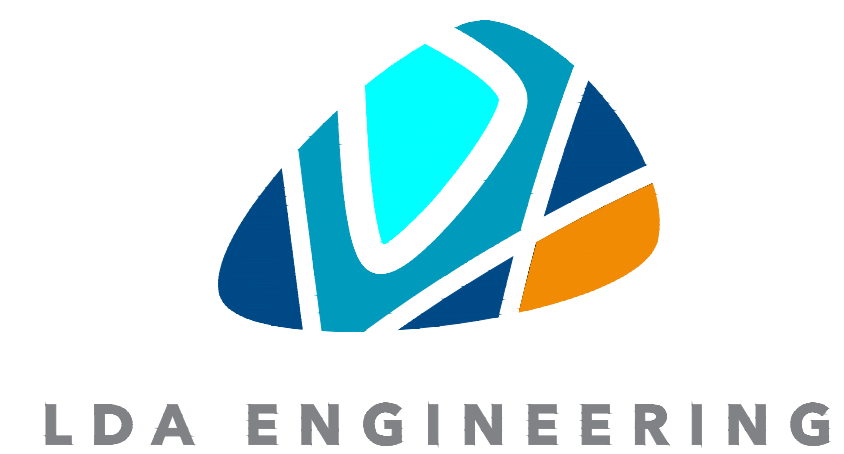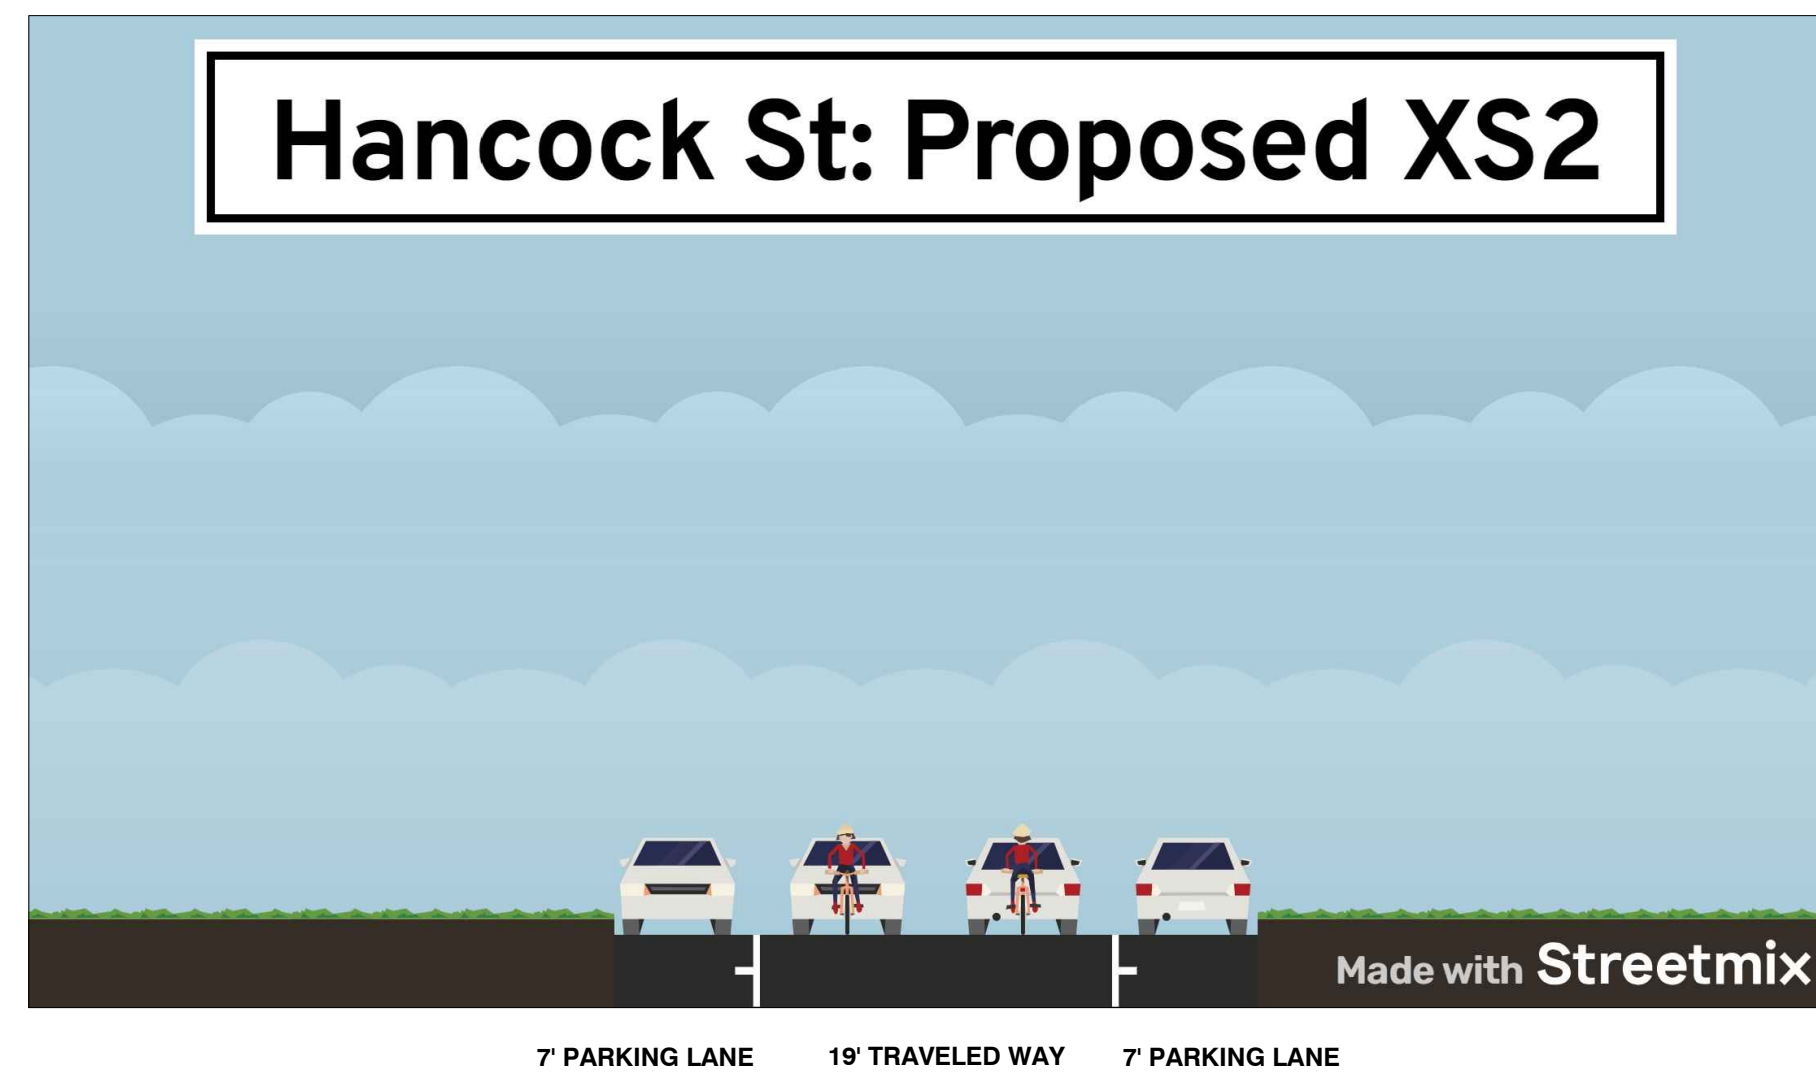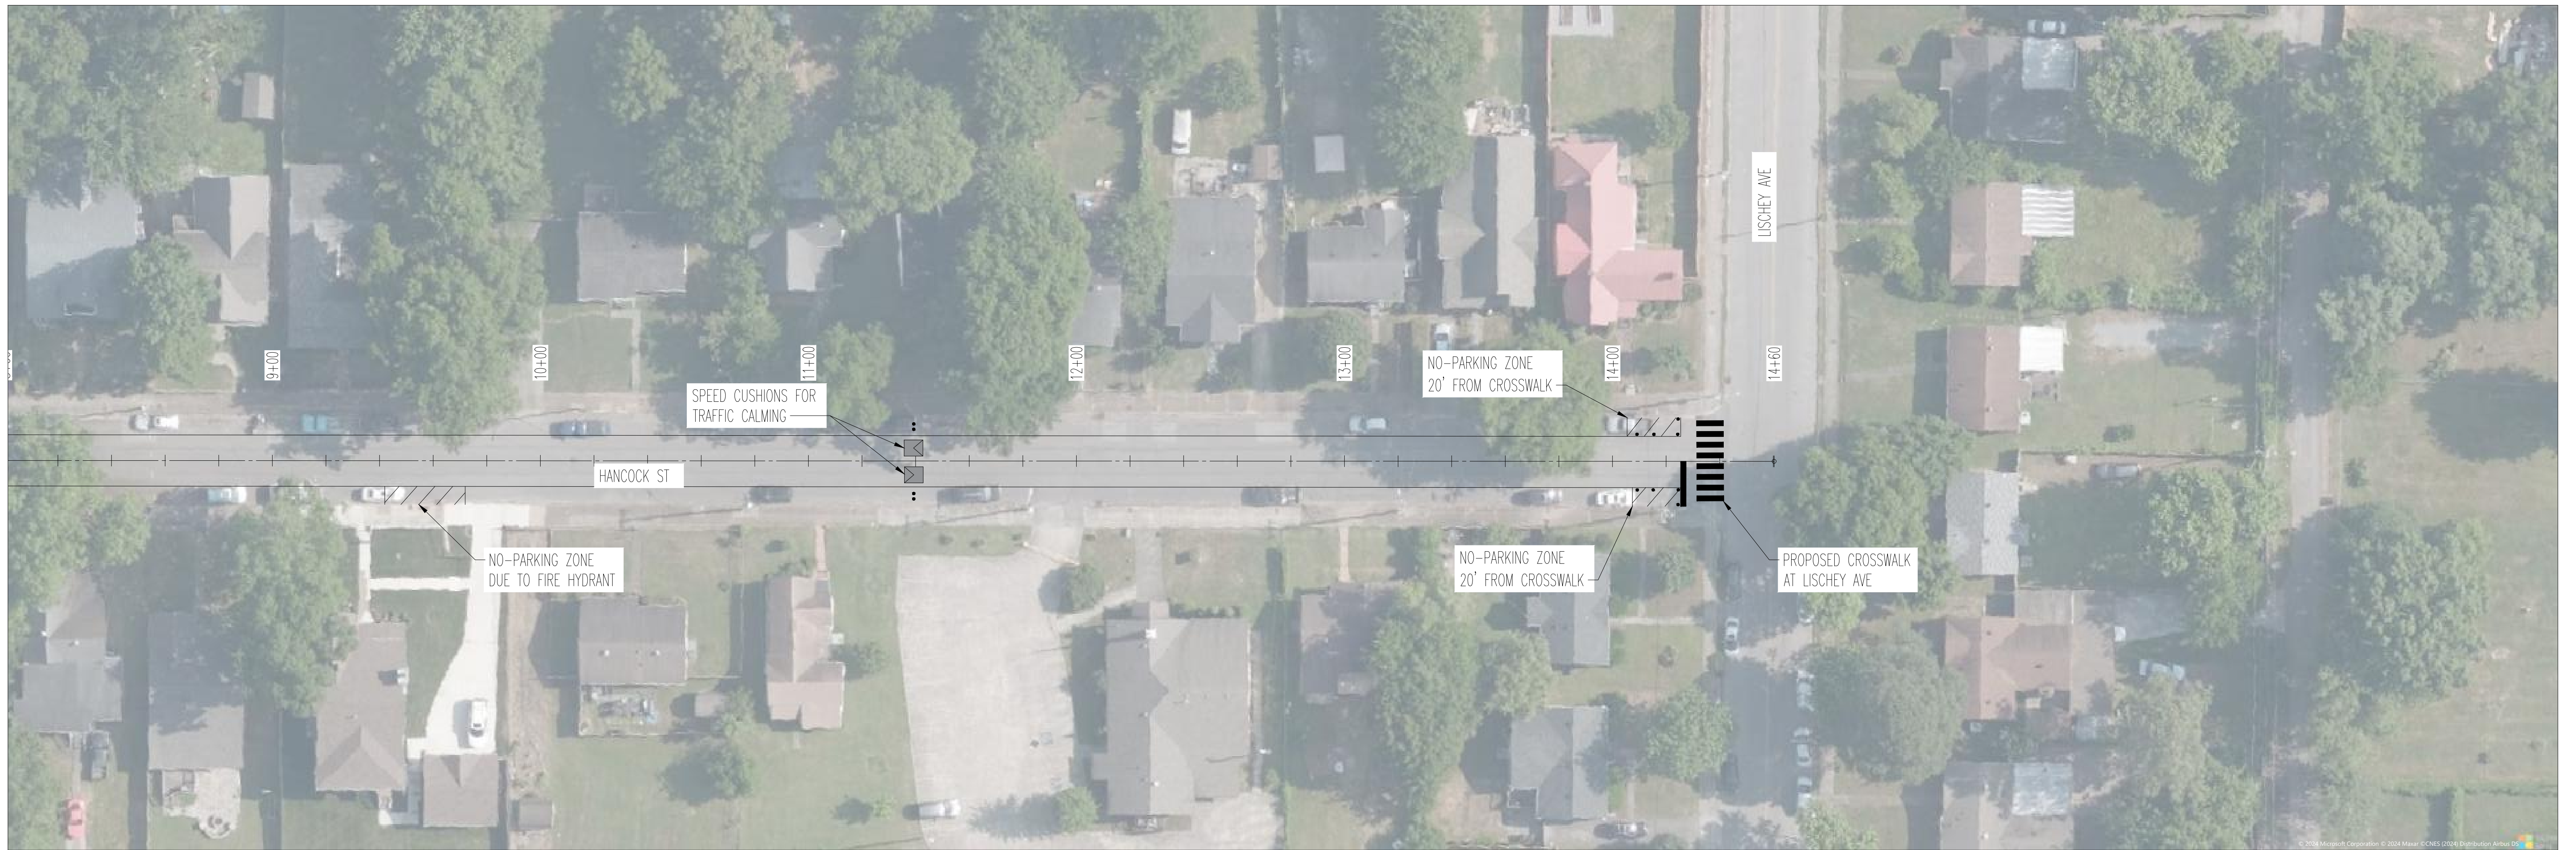



**PROPOSED ROADWAY IMPROVEMENTS
HANCOCK STREET
FROM STOCKELL STREET TO LISCHY AVENUE**



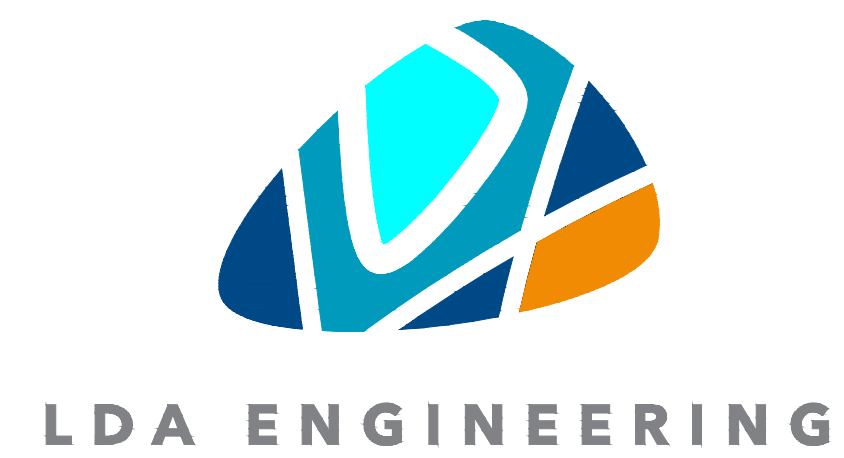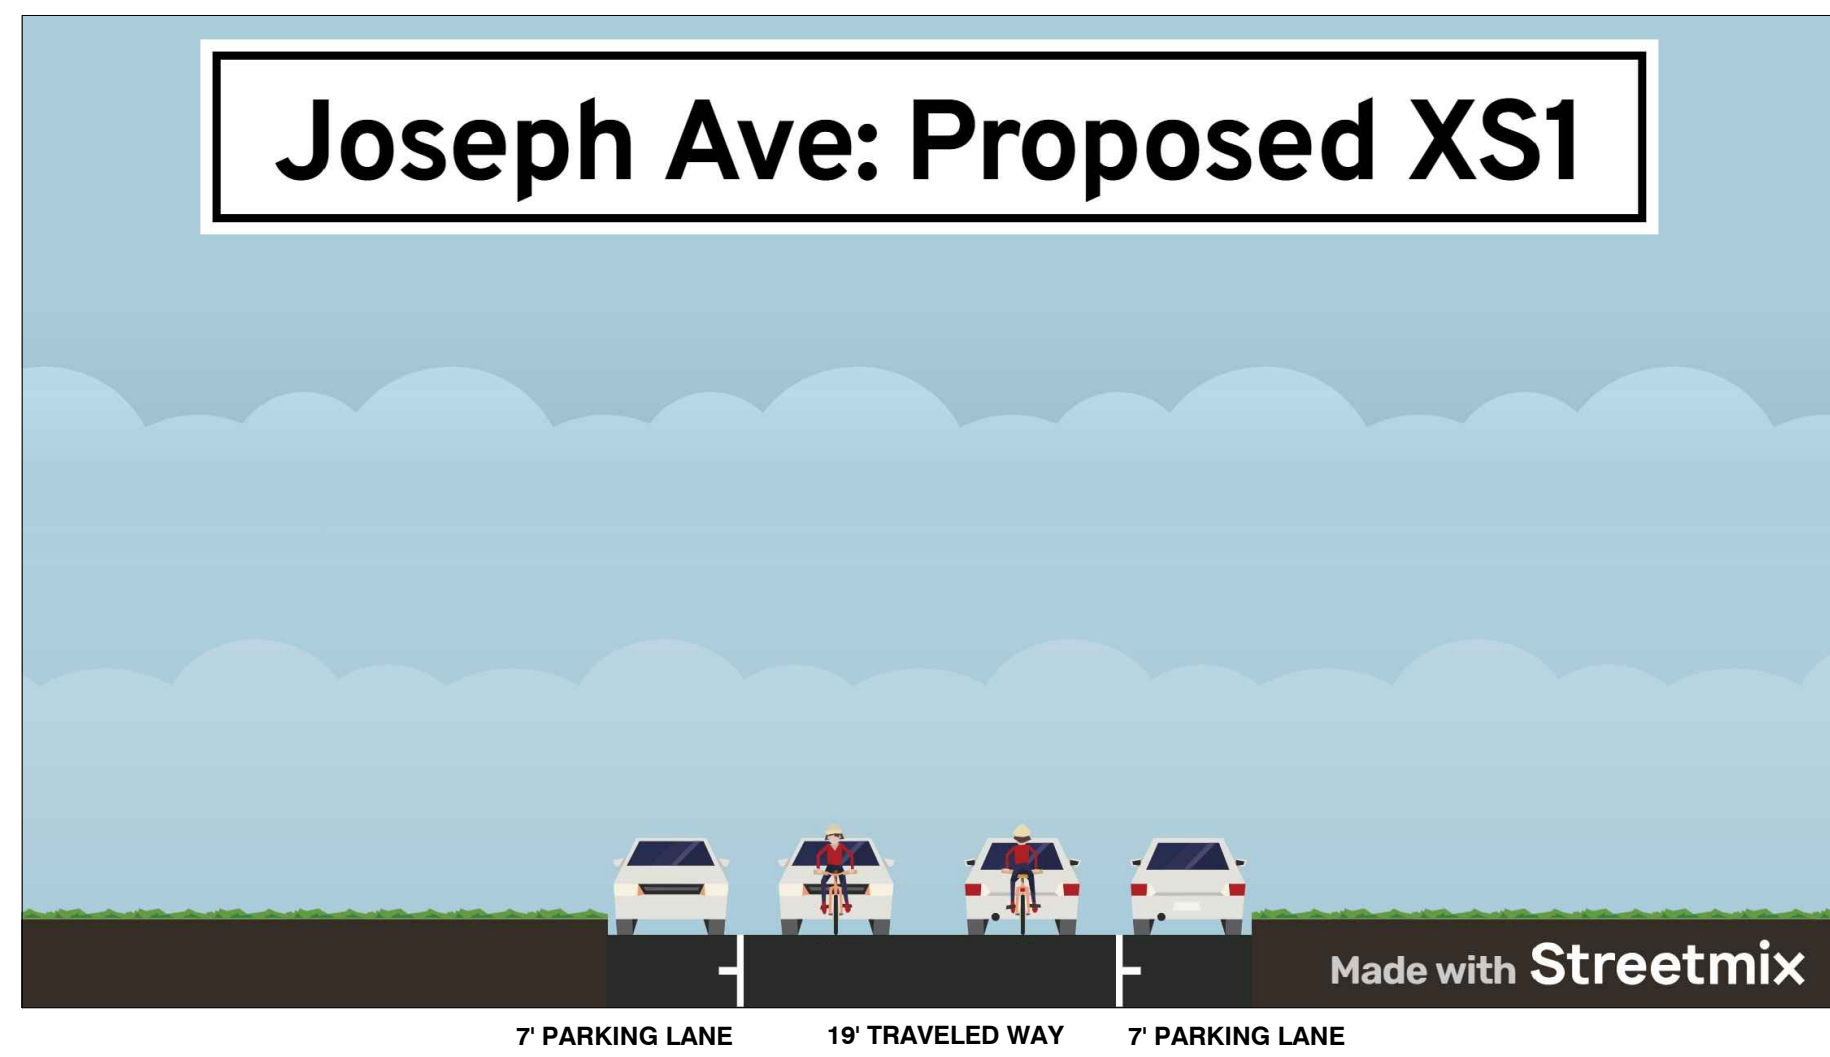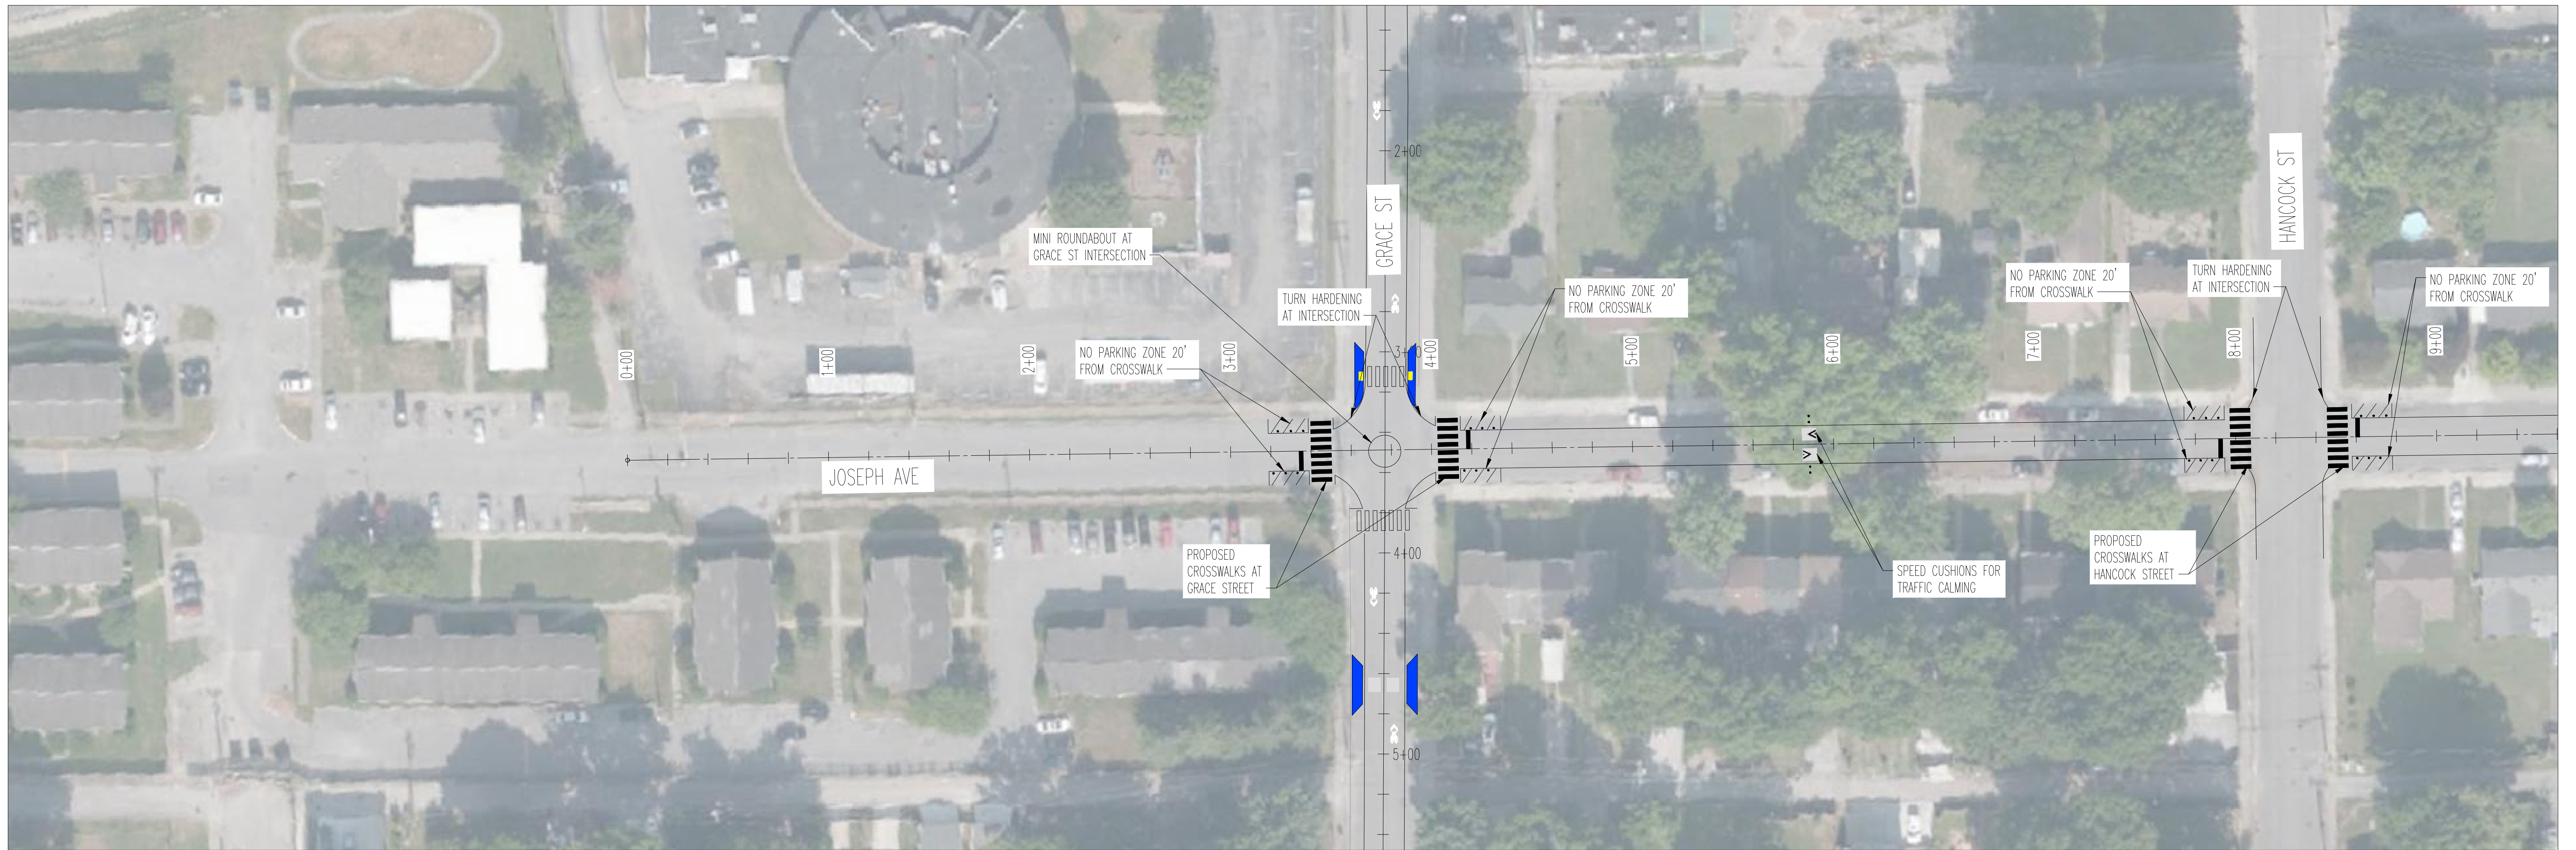


**PROPOSED ROADWAY IMPROVEMENTS
JOSEPH AVENUE
FROM ALLEY TO CLEVELAND STREET**



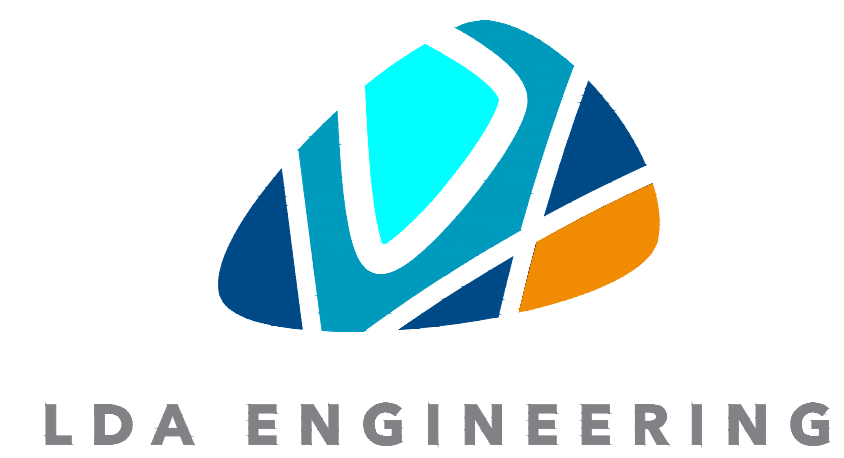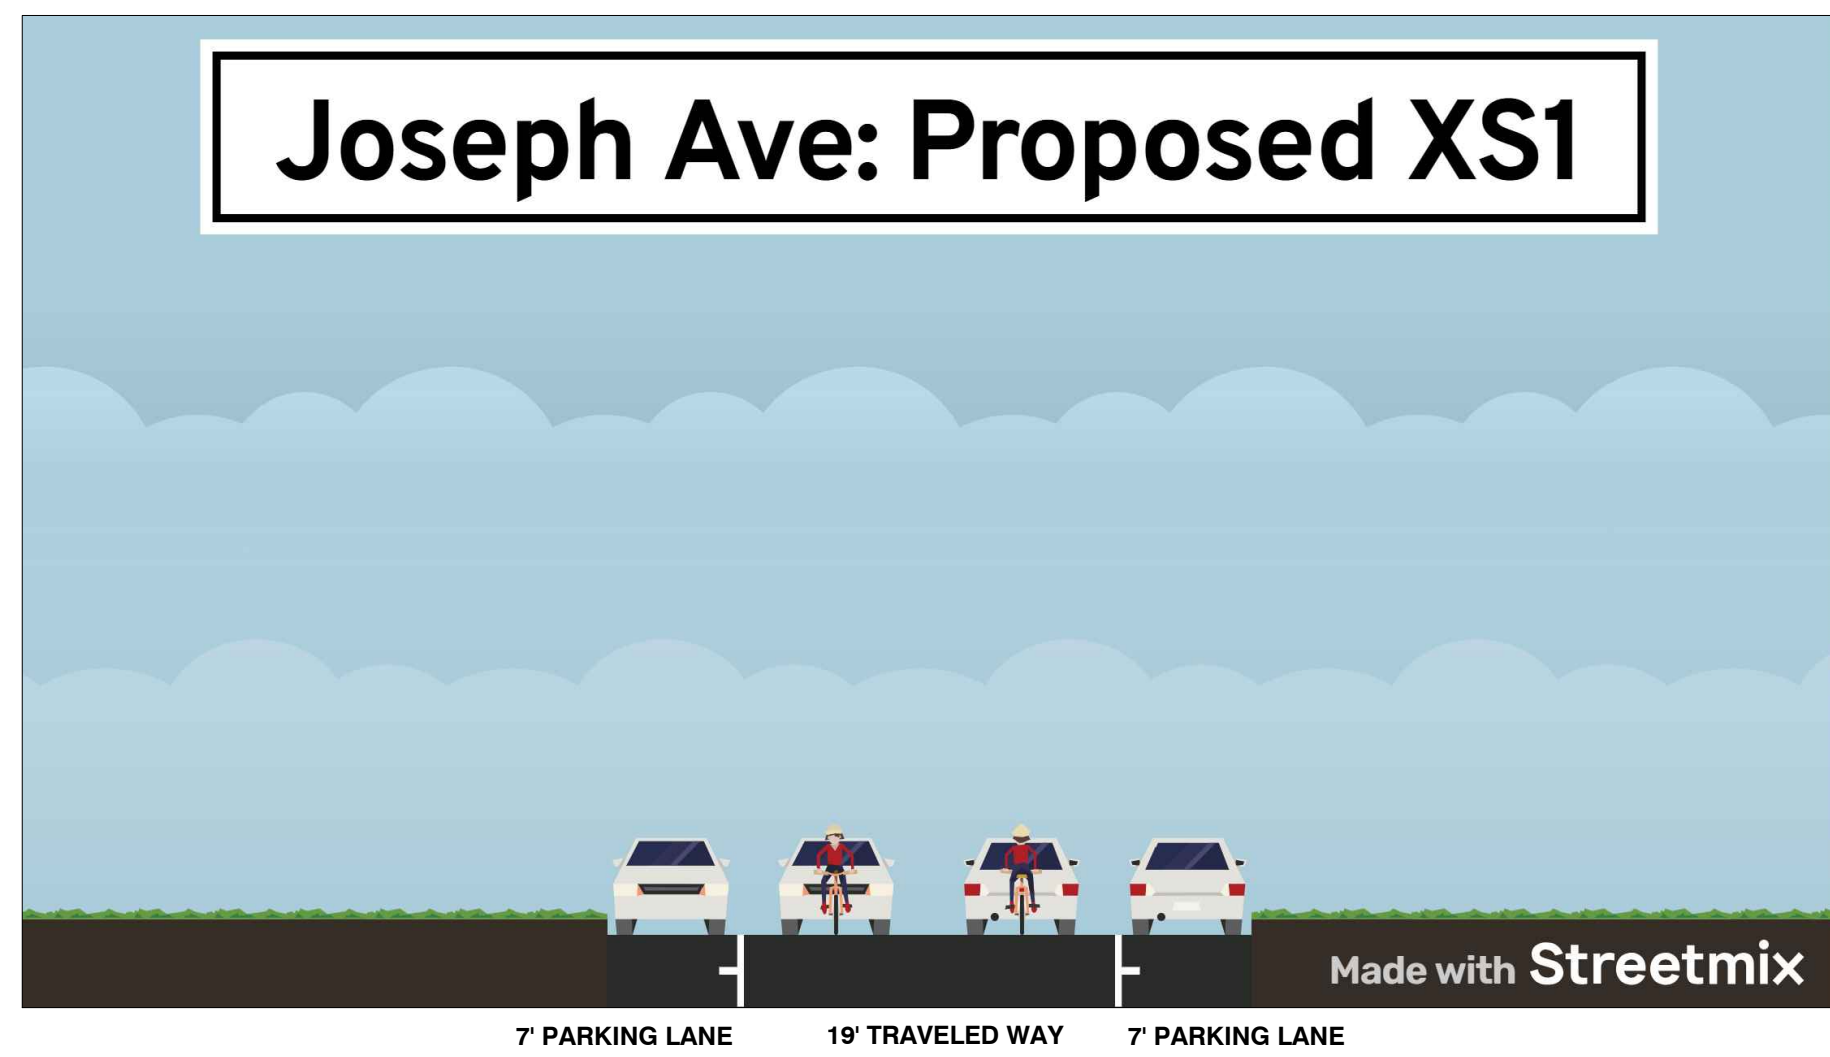


**PROPOSED ROADWAY IMPROVEMENTS
JOSEPH AVENUE
FROM ALLEY TO CLEVELAND STREET**



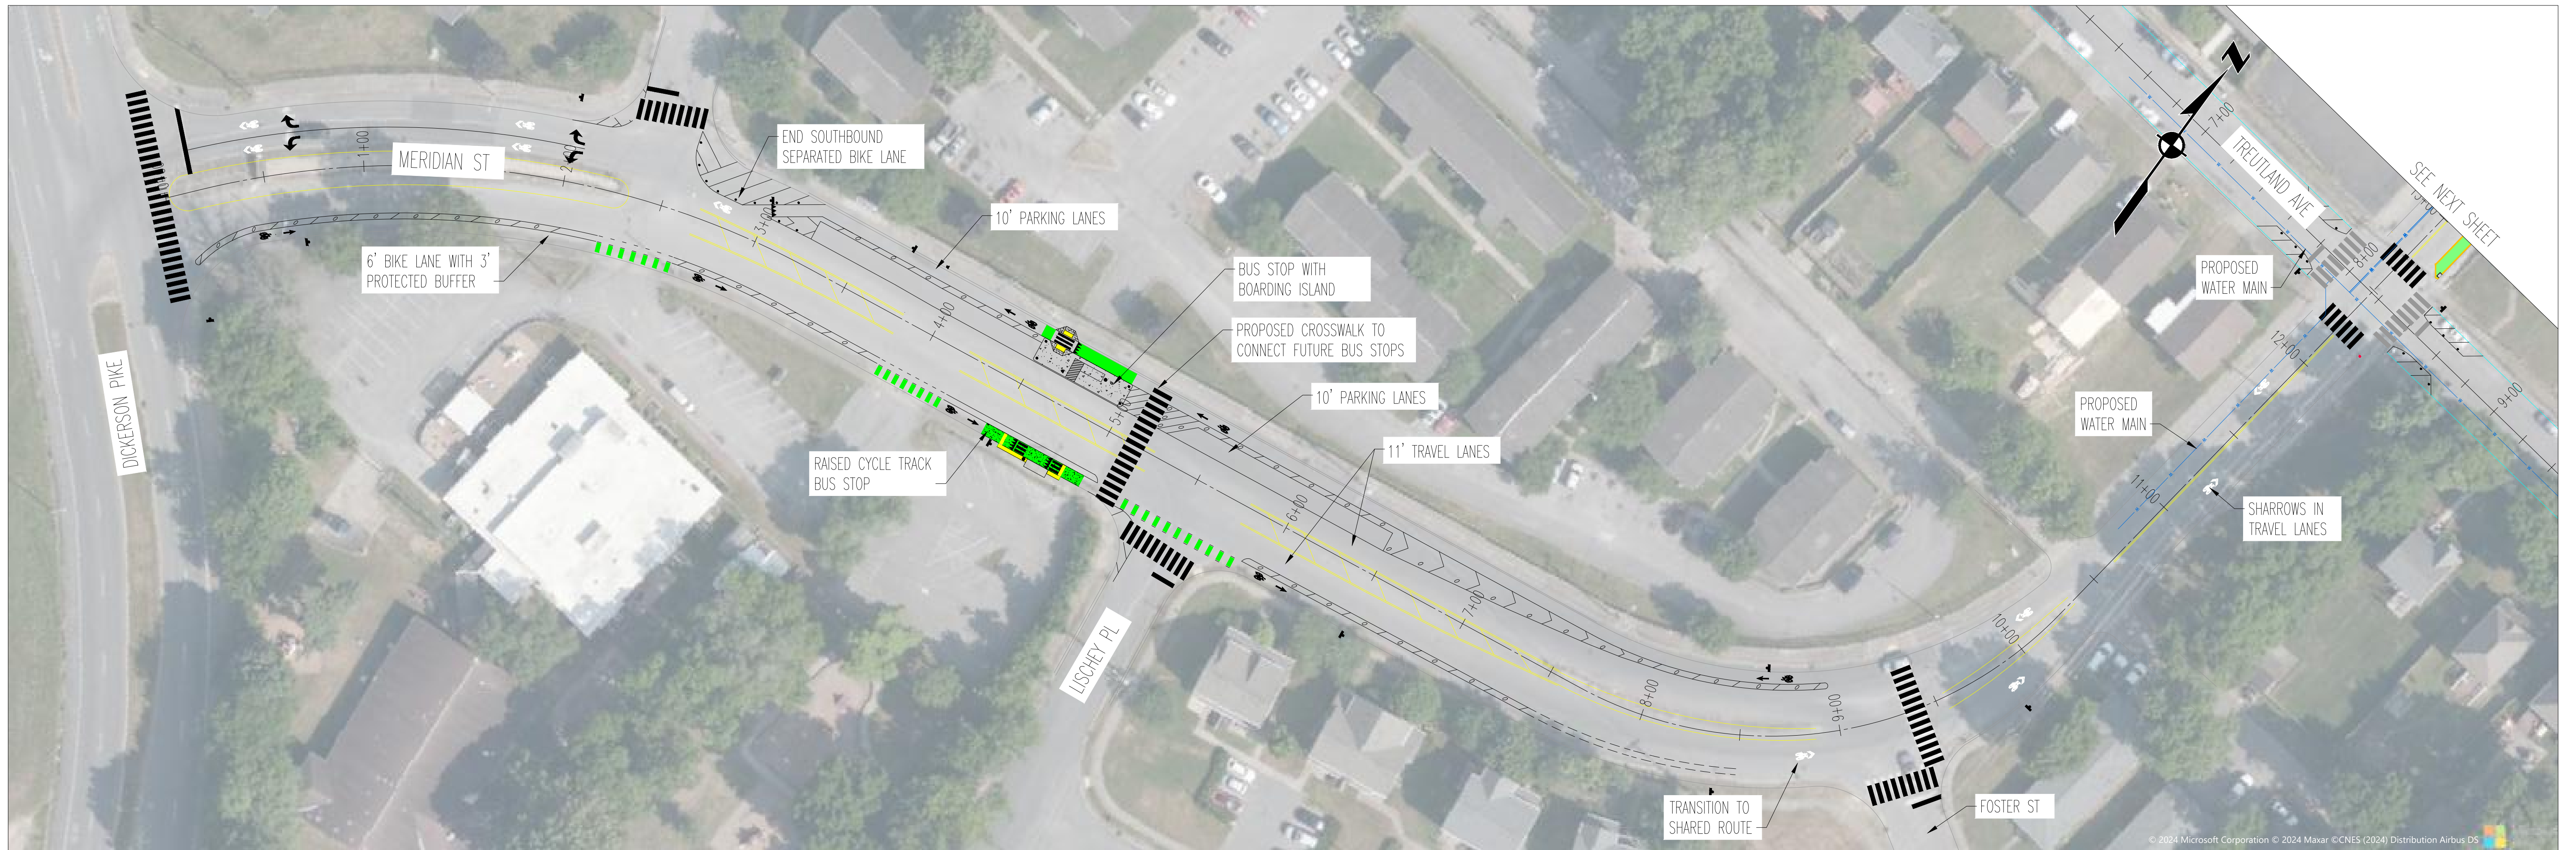

Meridian Street: Section 1

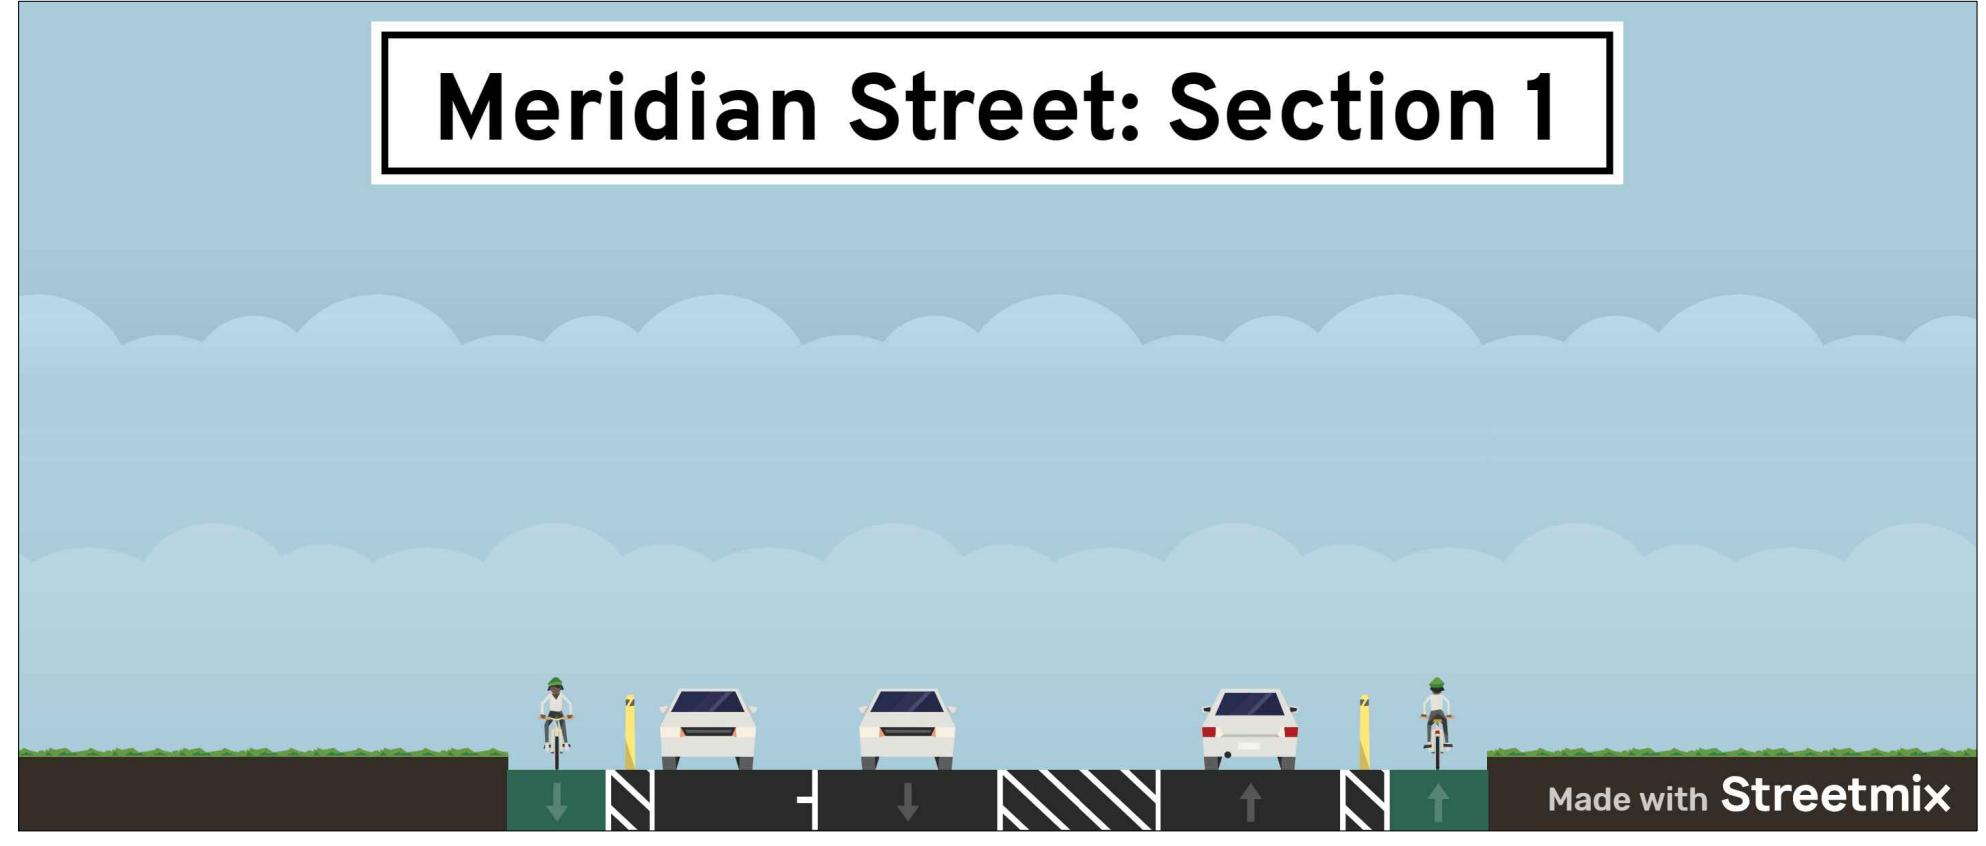

6' BIKE LANE WITH DELINEATION
 3' BUFFER LANE
 10' PARKING LANE
 11' TRAVEL LANE
 10' STRIPED MEDIAN
 11' TRAVEL LANE
 3' BUFFER LANE WITH DELINEATION
 6' BIKE LANE

Made with Streetmix

Meridian Street: Section 1 Bus Stop



6' BIKE LANE
 +/-13' BUS BOARDING ISLAND
 11' TRAVEL LANE
 10' STRIPED MEDIAN
 11' TRAVEL LANE
 3' BUFFER LANE WITH DELINEATION
 6' BIKE LANE


Made with Streetmix

Meridian Street: Section 2




16.5' TRAVEL LANE WITH SHARROWS (INCLUDES 4' BUS STOP BULB OUTS)
 16.5' TRAVEL LANE WITH SHARROWS (INCLUDES 4' BUS STOP BULB OUTS)

Made with Streetmix

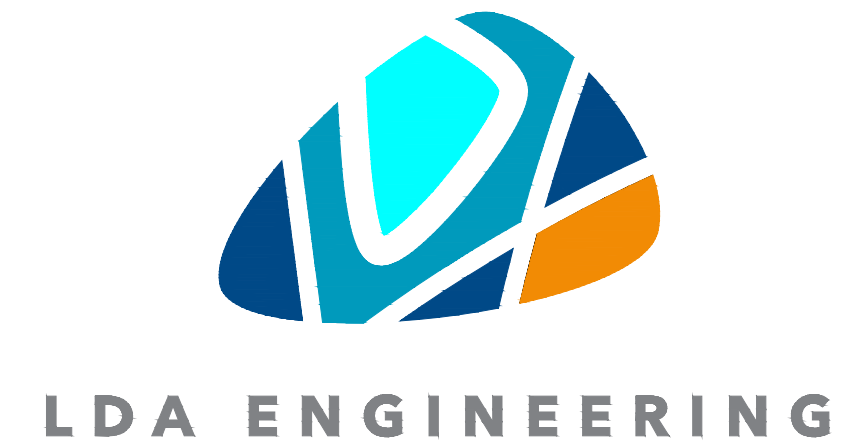


**PROPOSED BIKEWAY IMPROVEMENTS
 MERIDIAN STREET
 FROM DICKERSON PIKE TO CLEVELAND STREET**



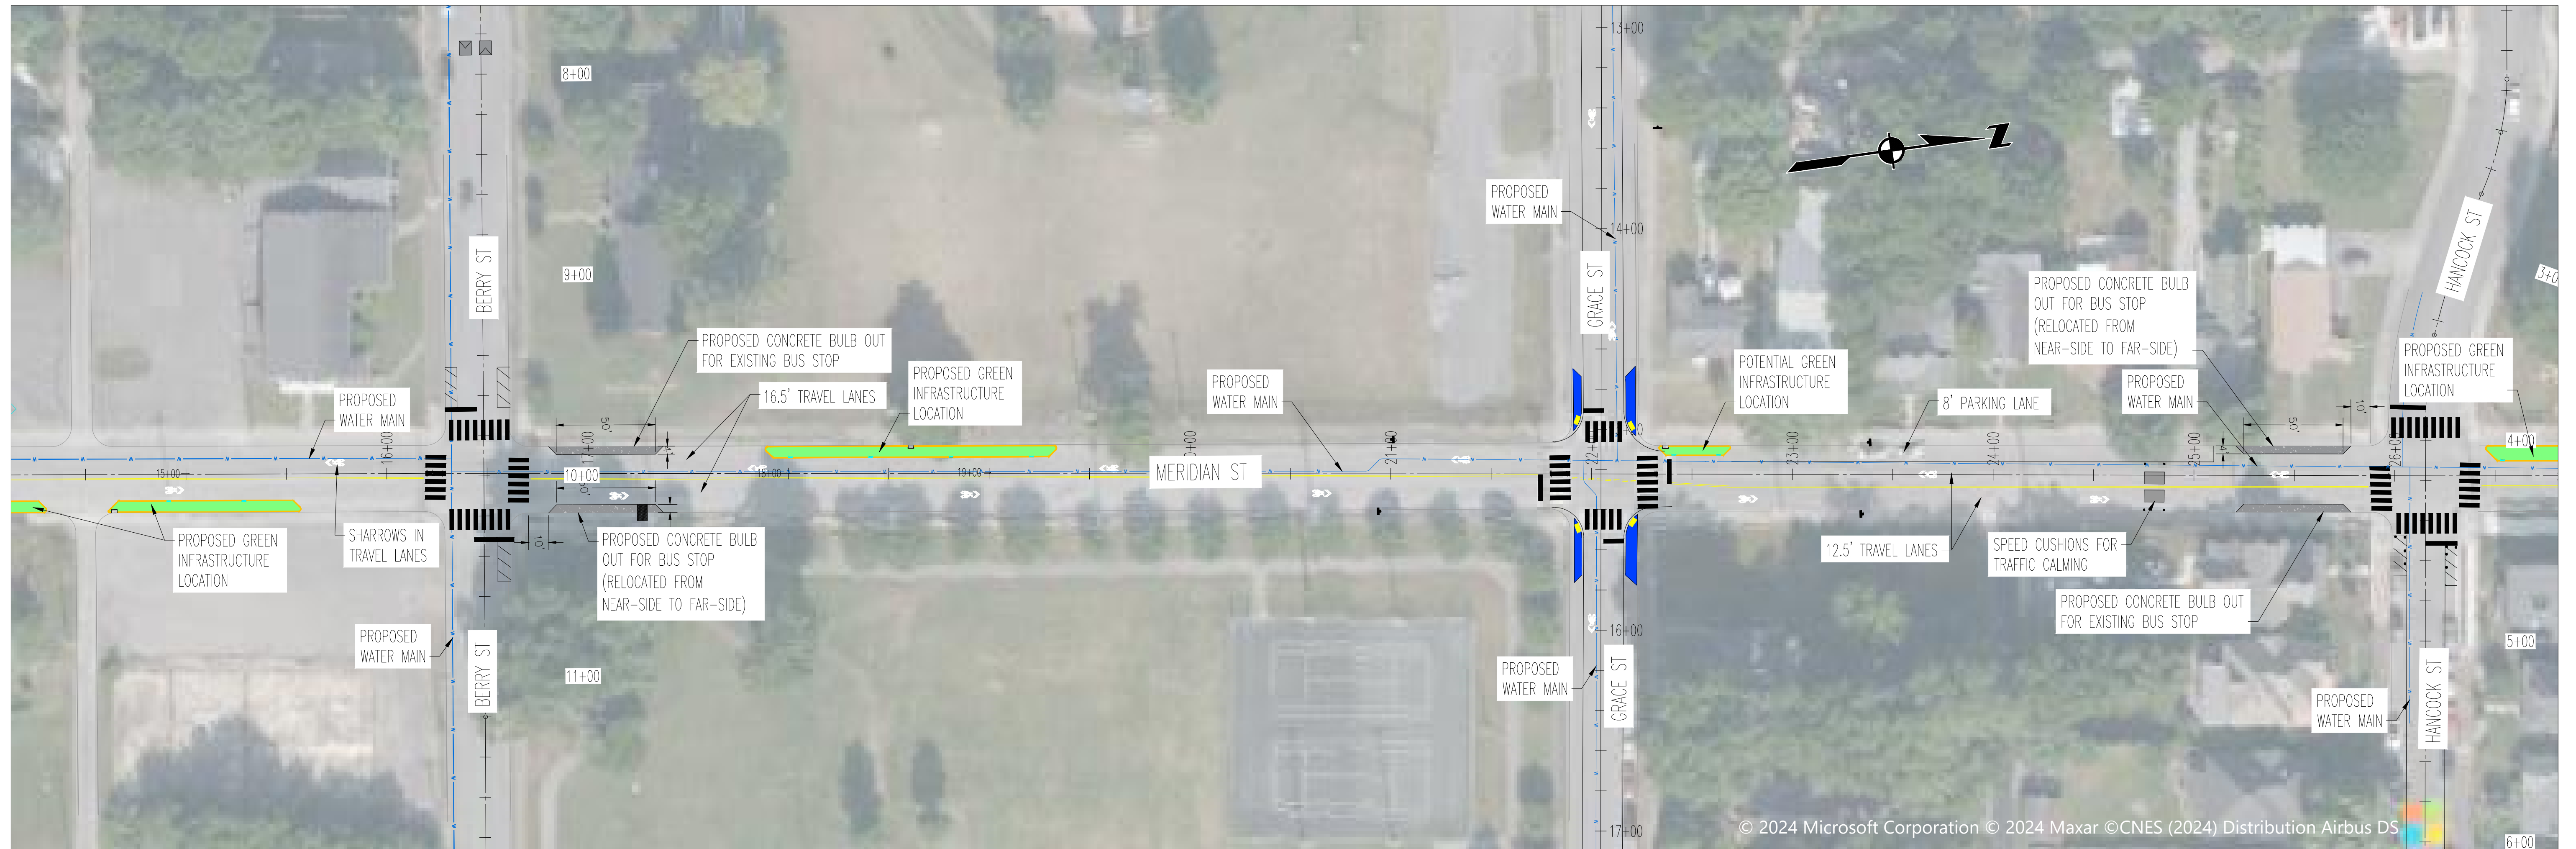

16.5' TRAVEL LANE WITH SHARROWS (INCLUDES 4' BUS STOP BULB OUTS) **16.5' TRAVEL LANE WITH SHARROWS (INCLUDES 4' BUS STOP BULB OUTS)**

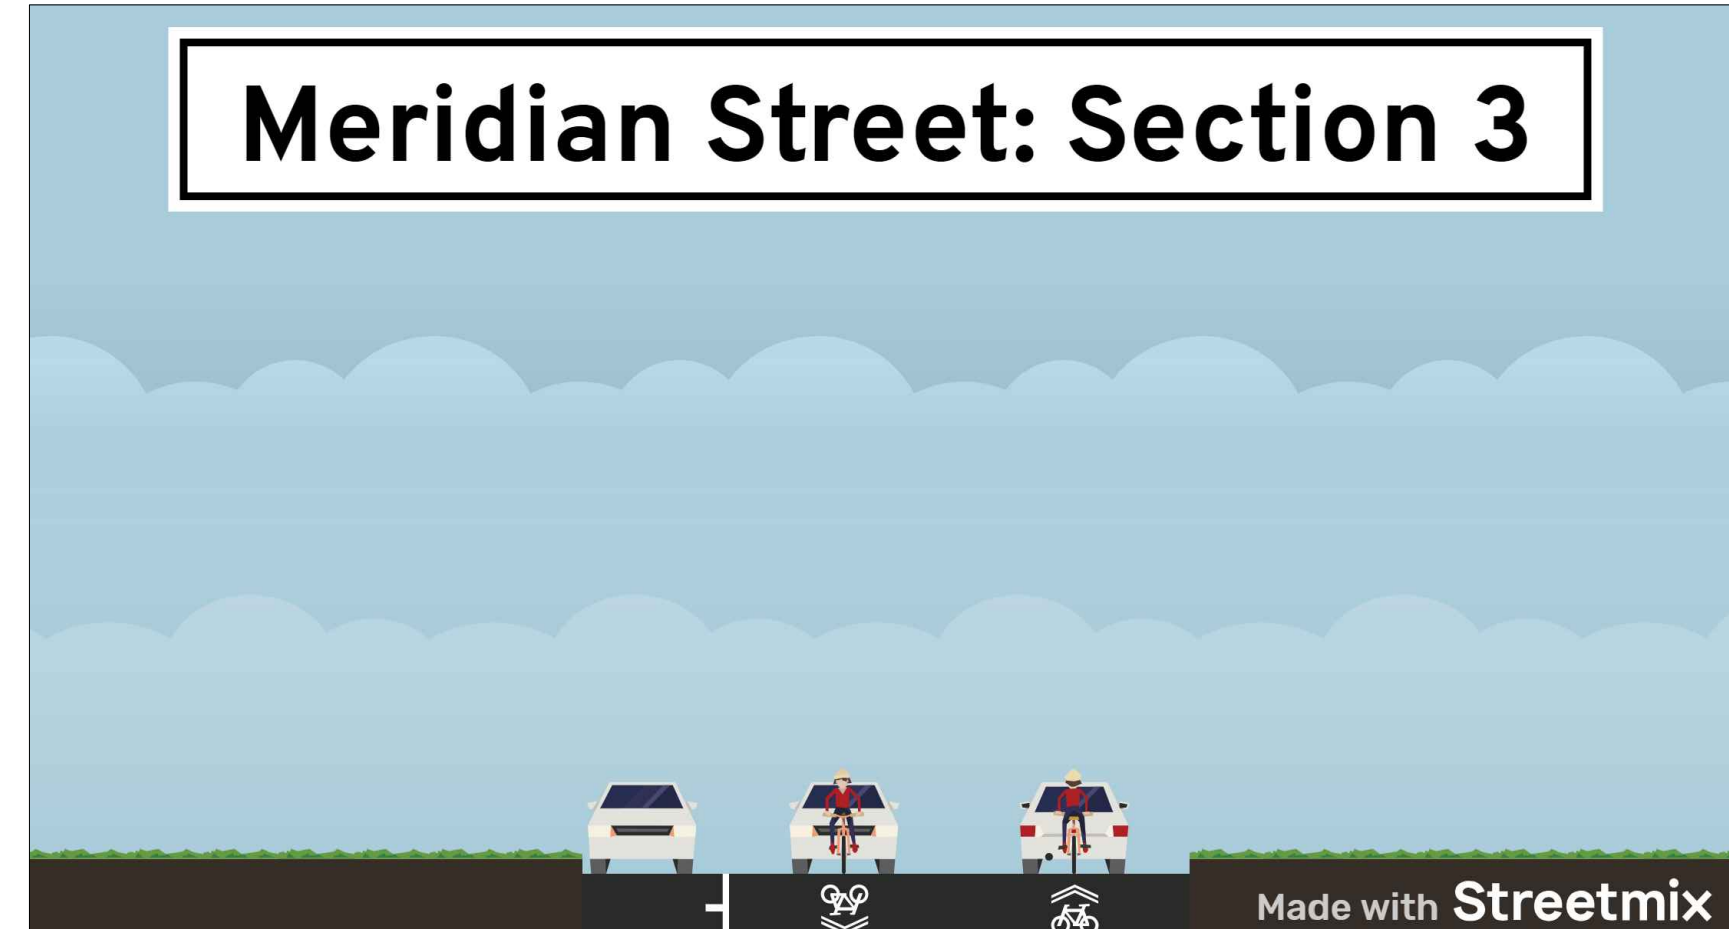


8' PARKING LANE **12.5' TRAVEL LANE WITH SHARROWS** **12.5' TRAVEL LANE WITH SHARROWS**



PROPOSED BIKEWAY IMPROVEMENTS MERIDIAN STREET FROM DICKERSON PIKE TO CLEVELAND STREET




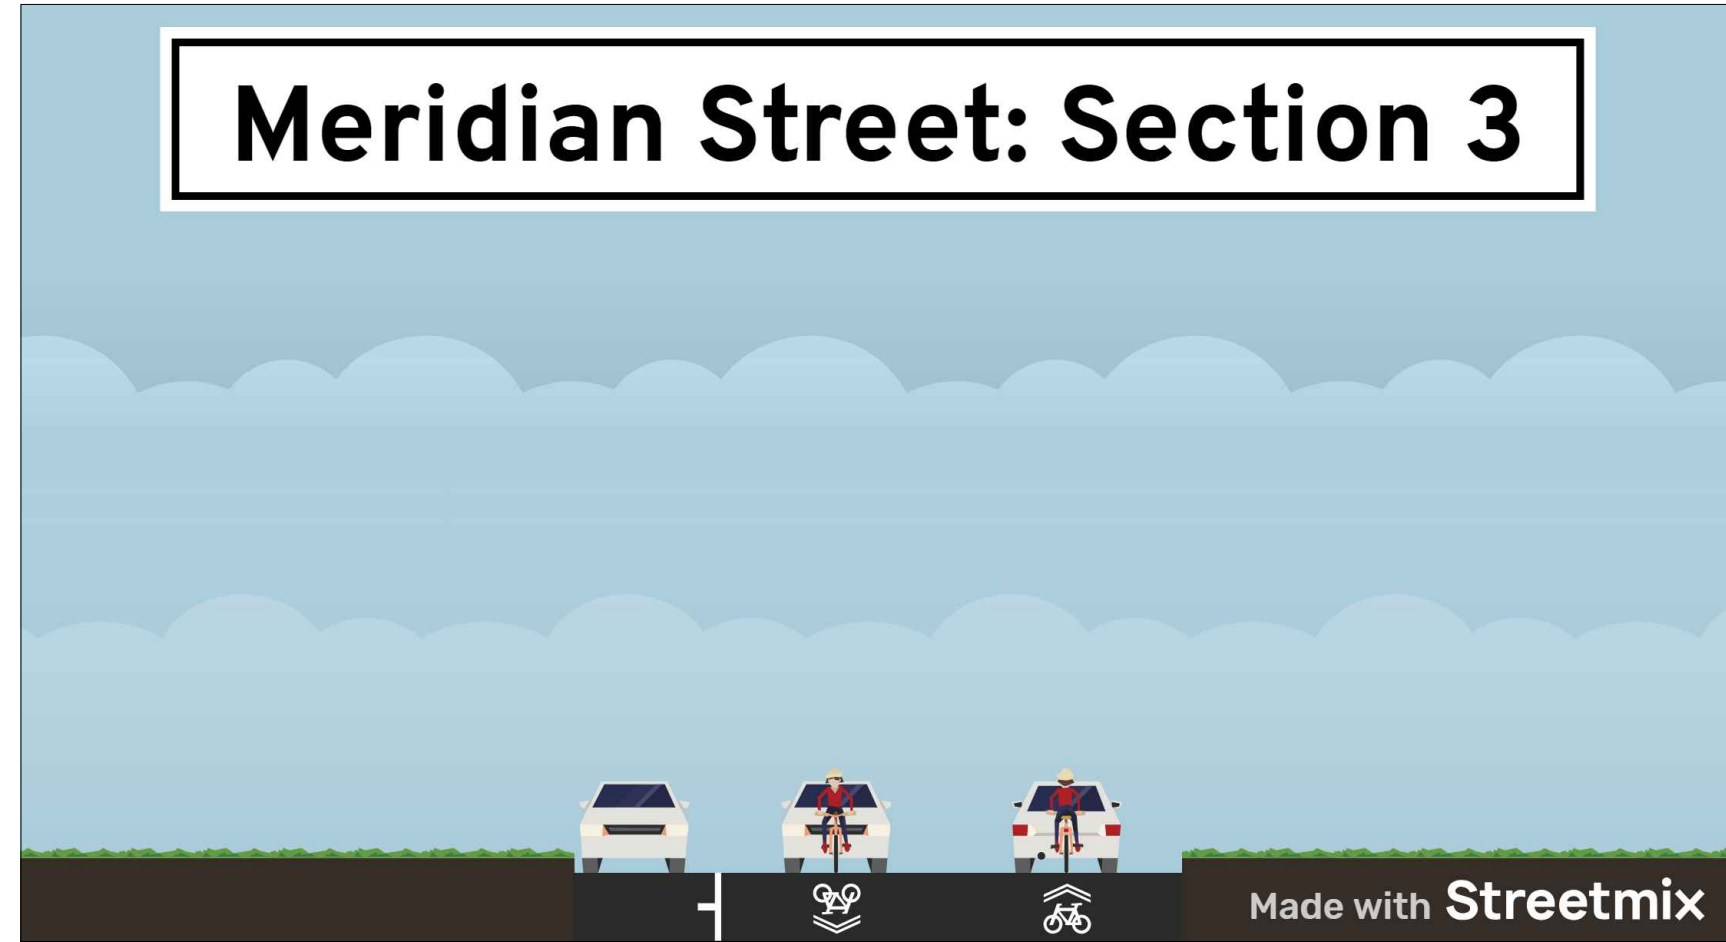


8' PARKING LANE 12.5' TRAVEL LANE WITH SHARROWS 12.5' TRAVEL LANE WITH SHARROWS





**PROPOSED BIKEWAY IMPROVEMENTS
MERIDIAN STREET
FROM DICKERSON PIKE TO CLEVELAND STREET**



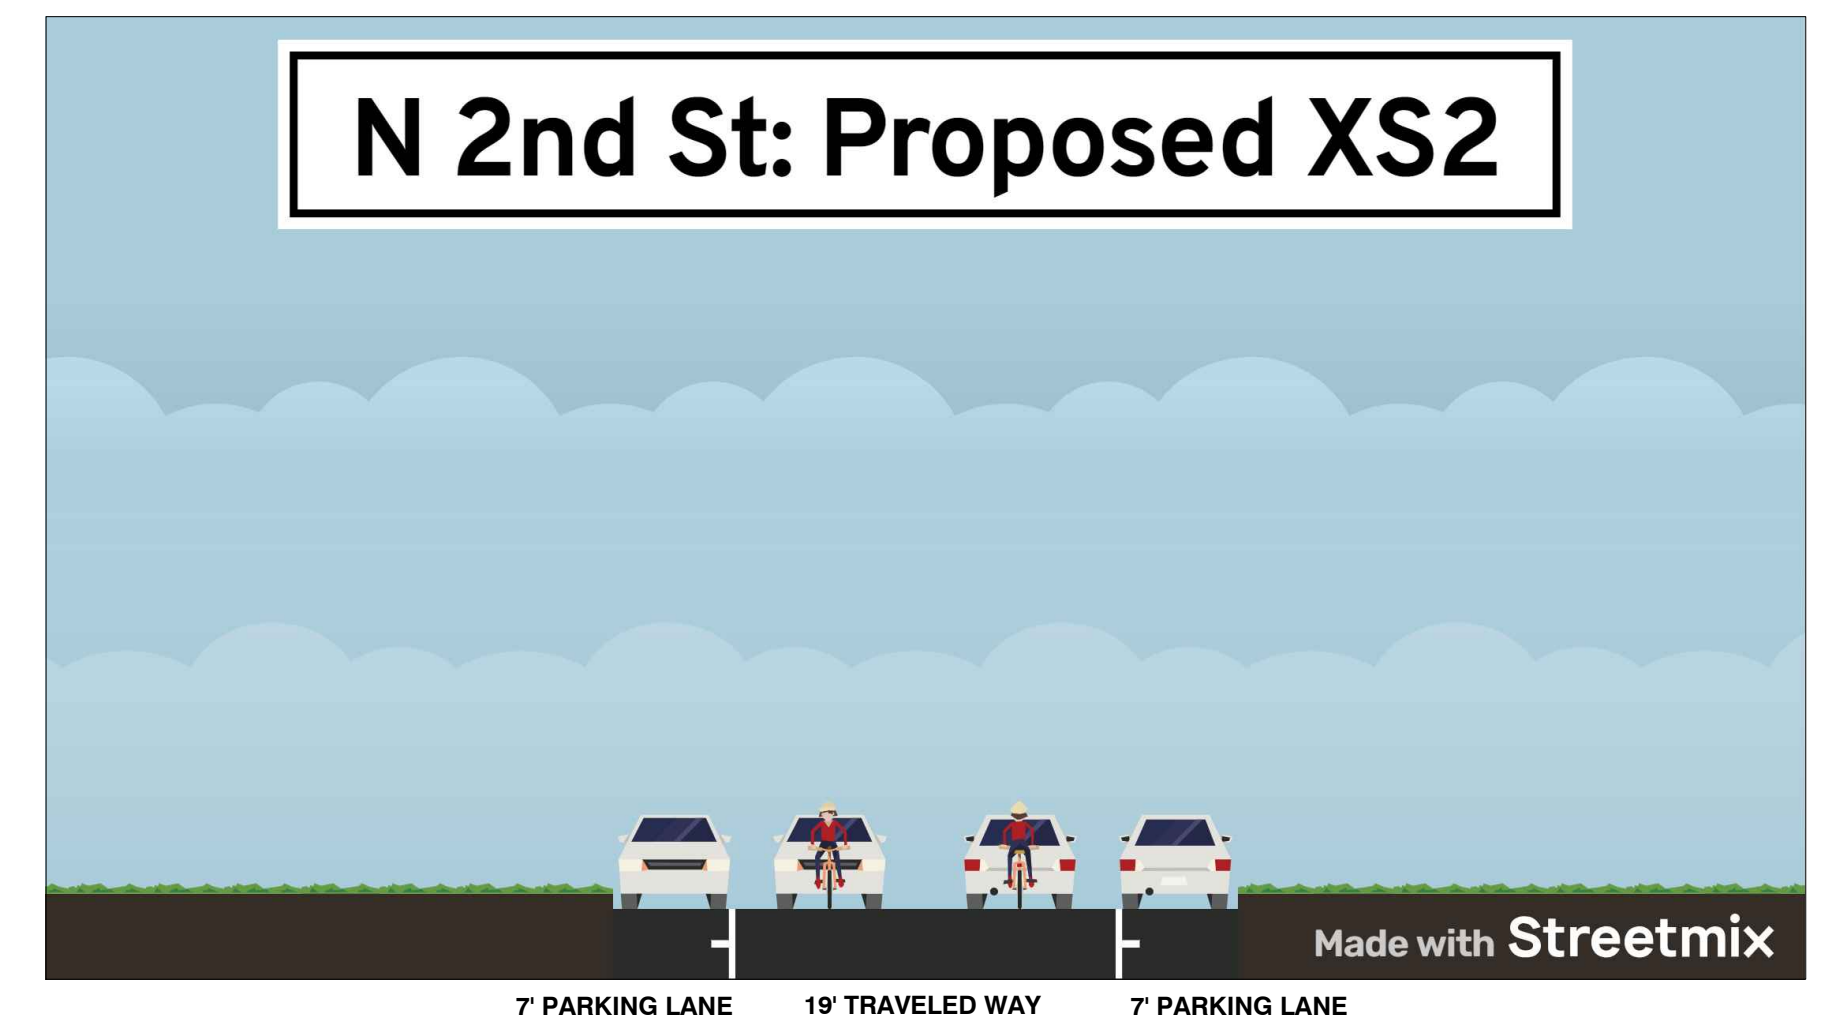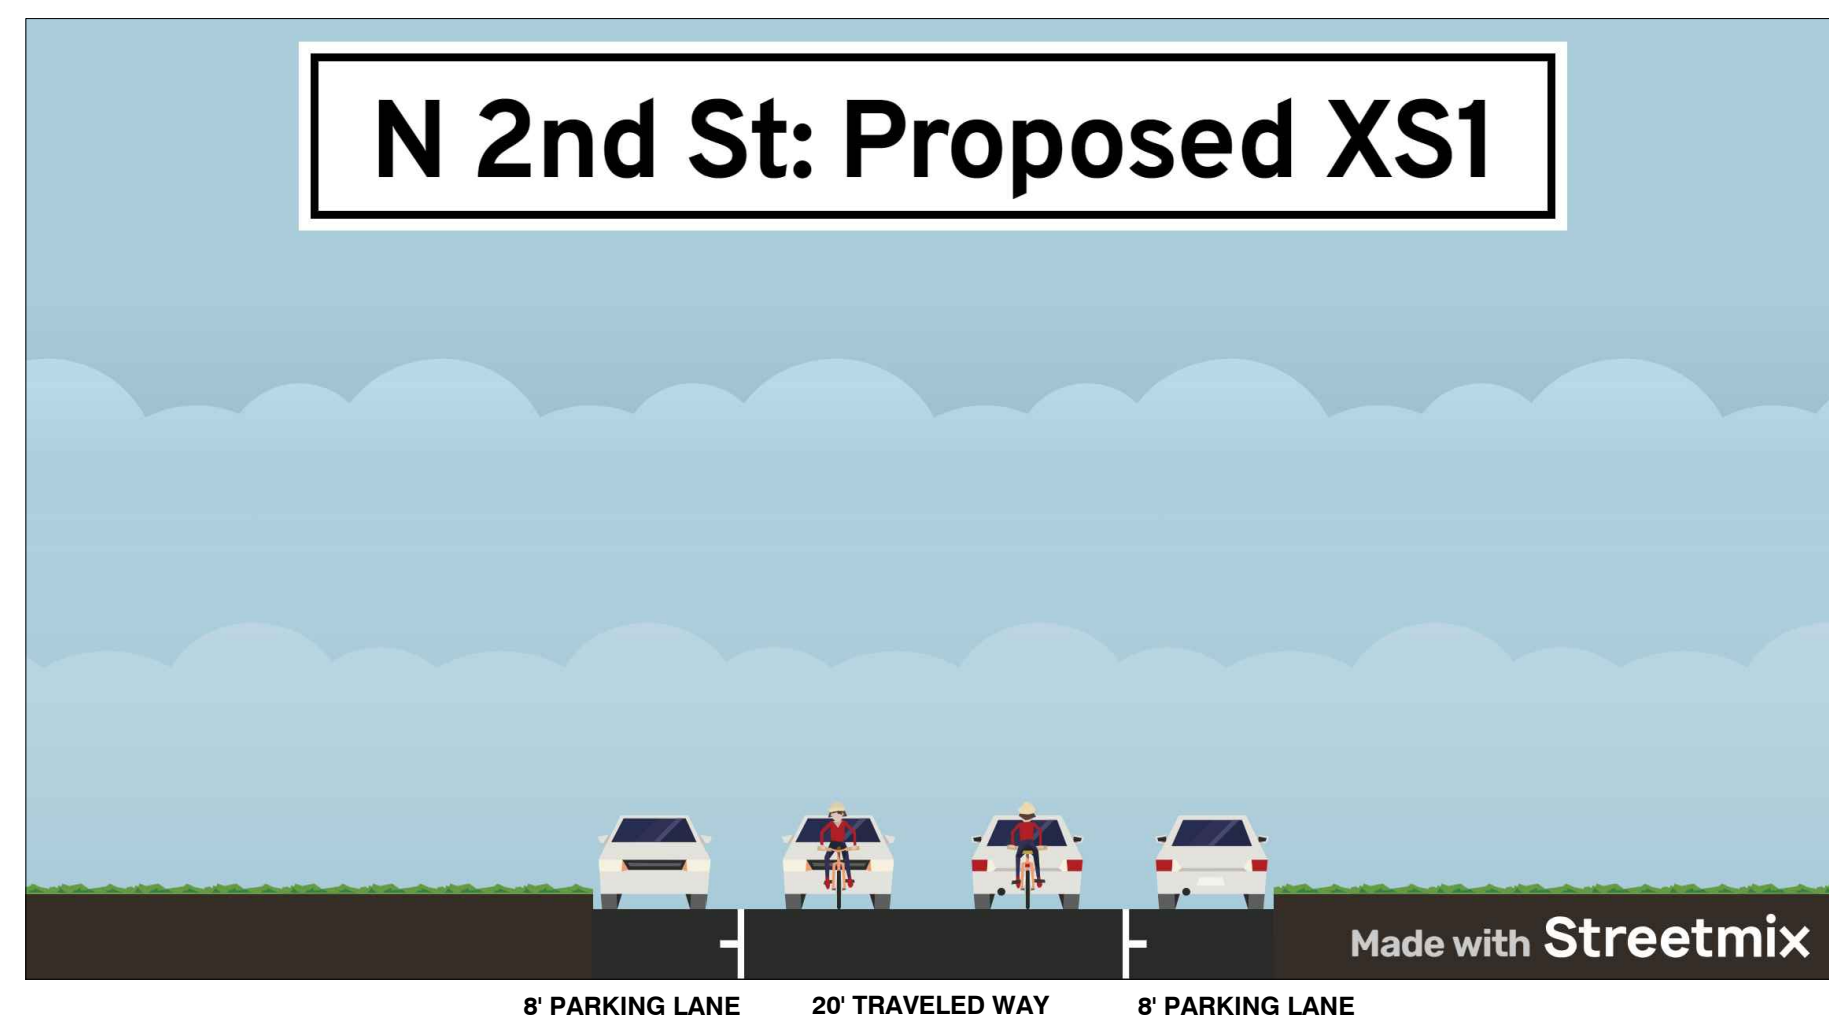


**PROPOSED ROADWAY IMPROVEMENTS
NORTH 2ND STREET
FROM NORTH 1ST STREET TO CLEVELAND
STREET**



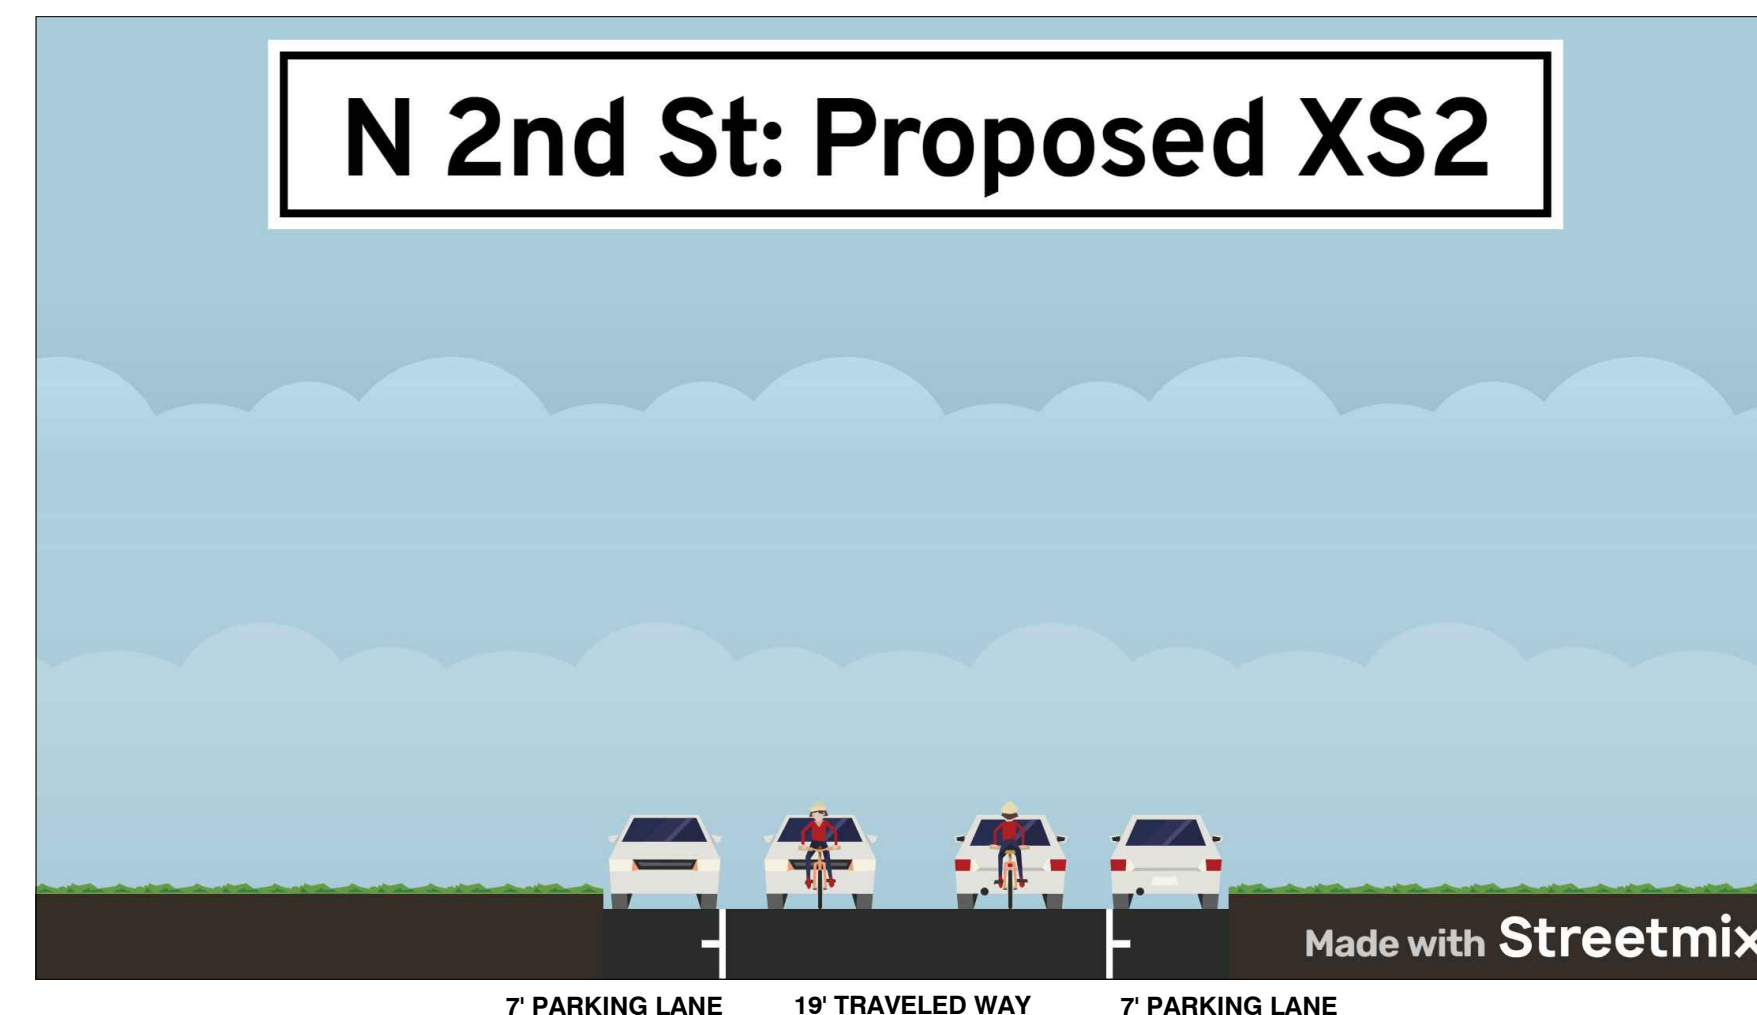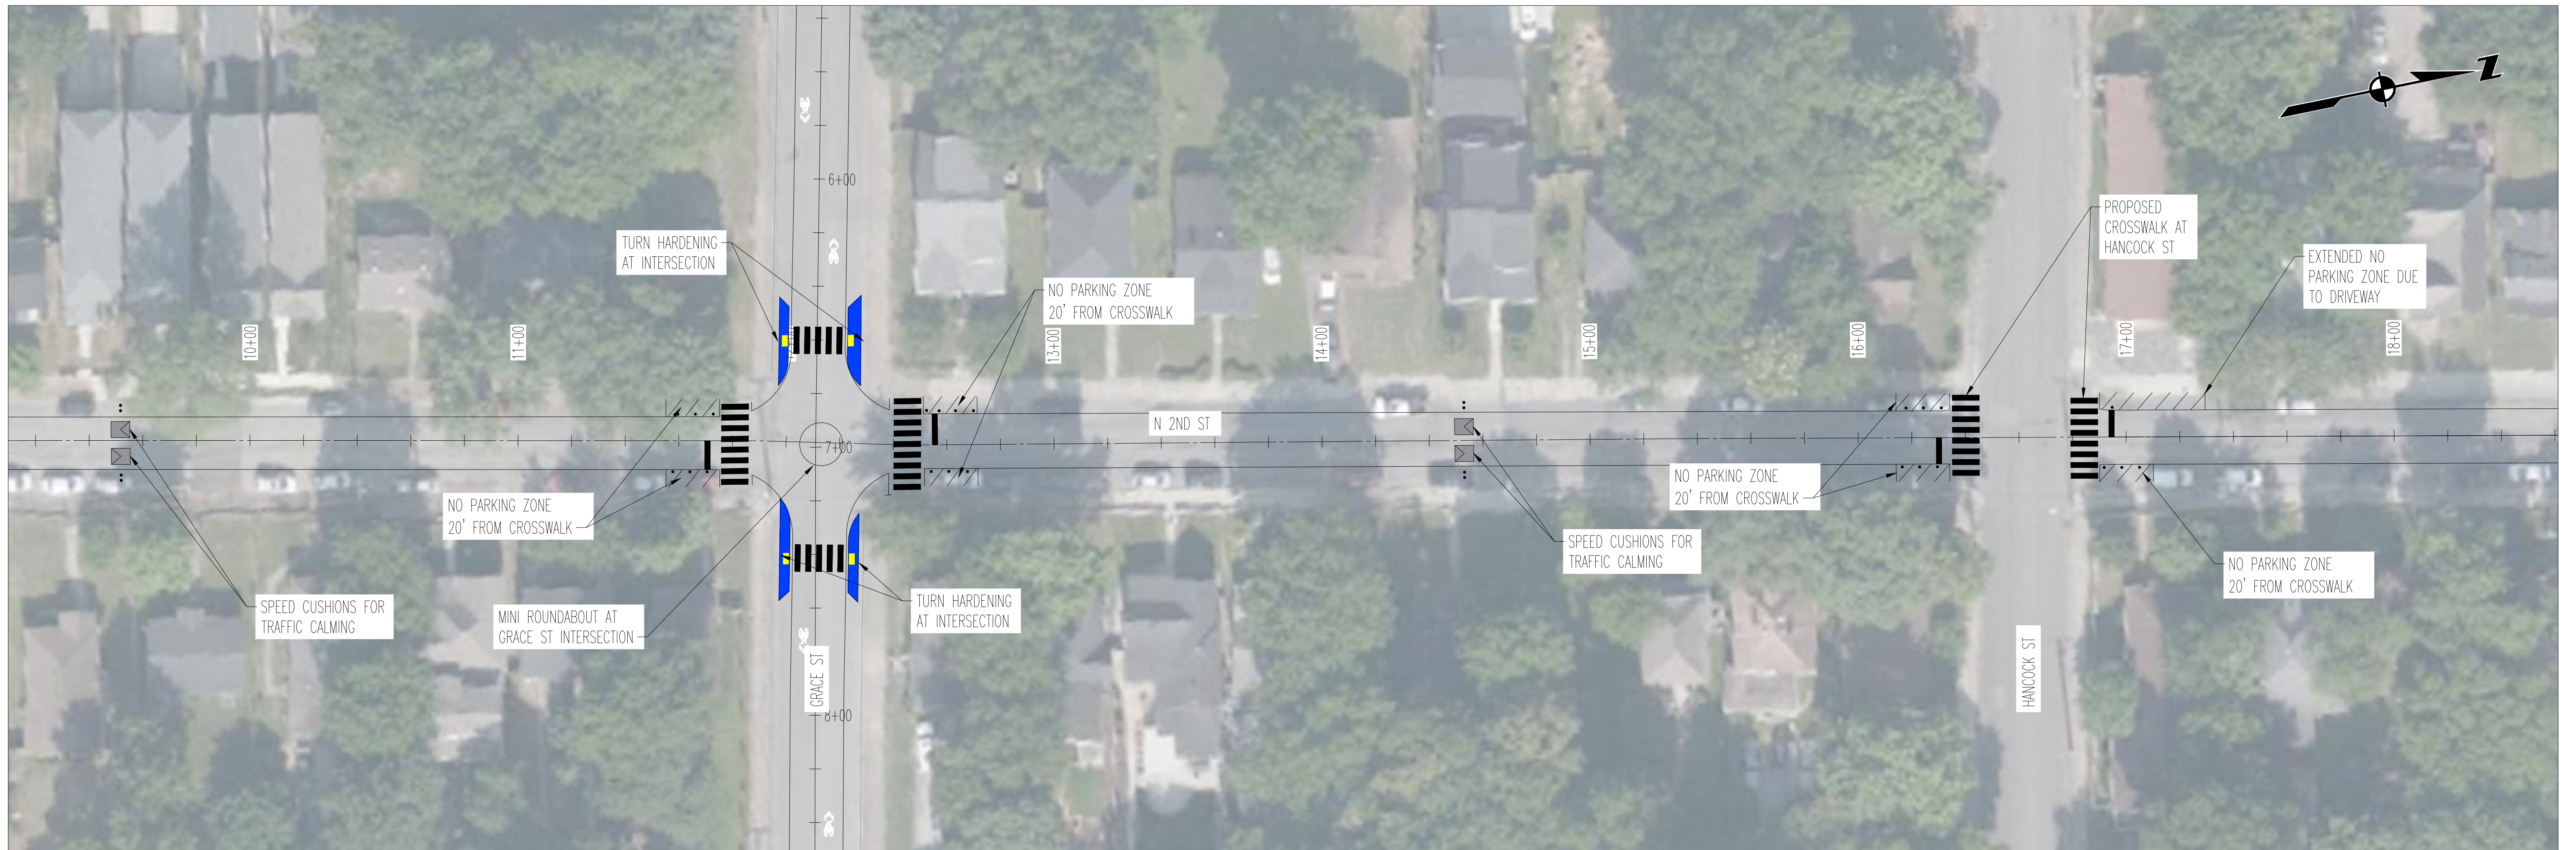


**PROPOSED ROADWAY IMPROVEMENTS
NORTH 2ND STREET
FROM NORTH 1ST STREET TO CLEVELAND
STREET**



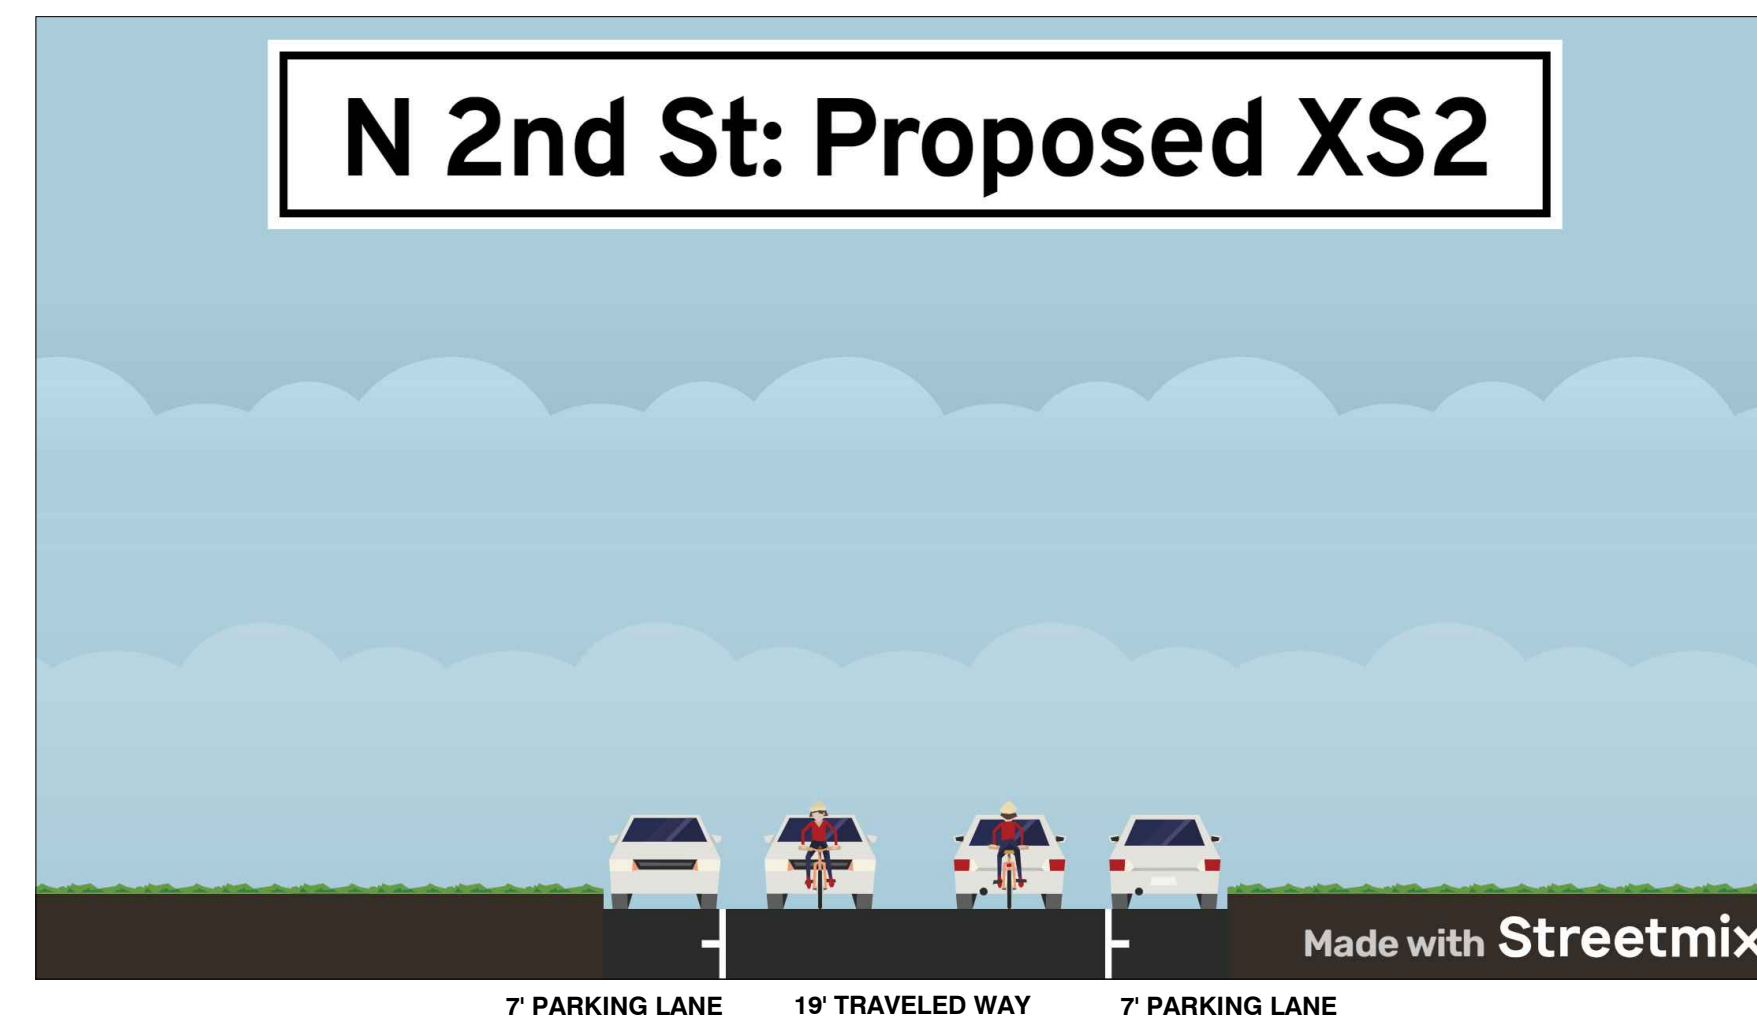

**PROPOSED ROADWAY IMPROVEMENTS
NORTH 2ND STREET
FROM NORTH 1ST STREET TO CLEVELAND
STREET**






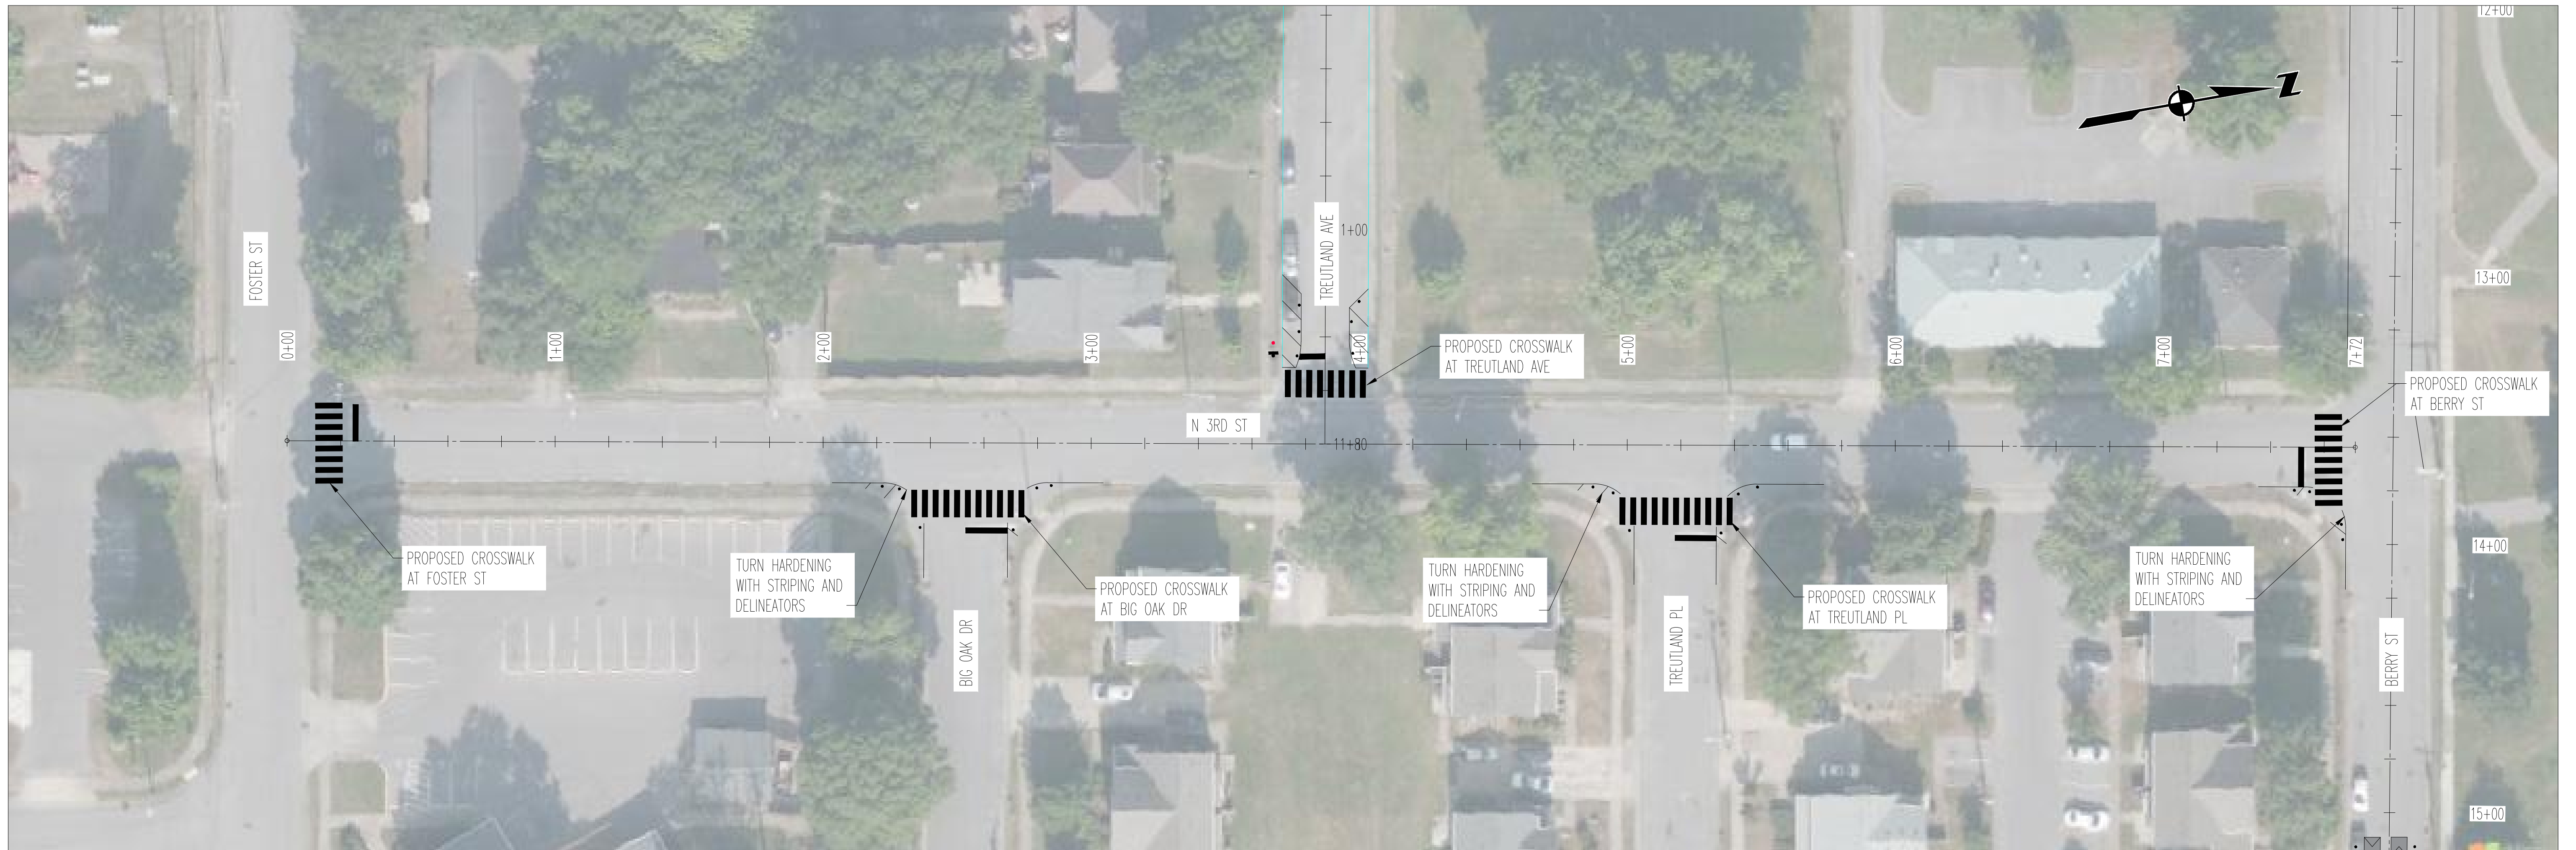


30' TRAVELED WAY
(PARKING PERMITTED)




**PROPOSED ROADWAY IMPROVEMENTS
NORTH 3RD STREET
FROM FOSTER STREET TO BERRY STREET**



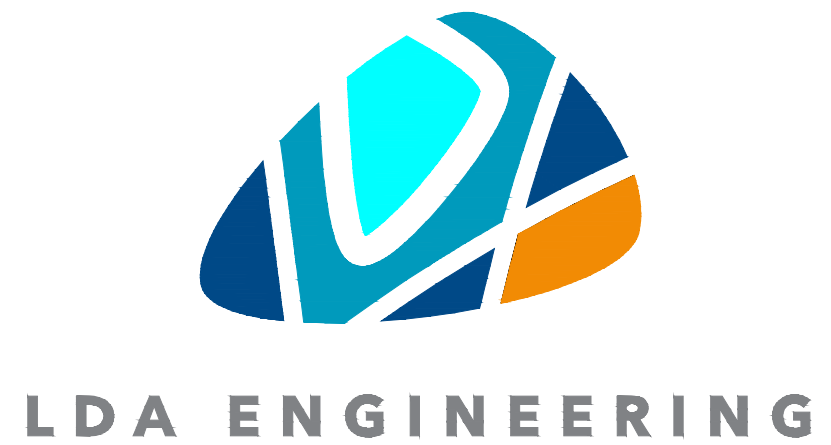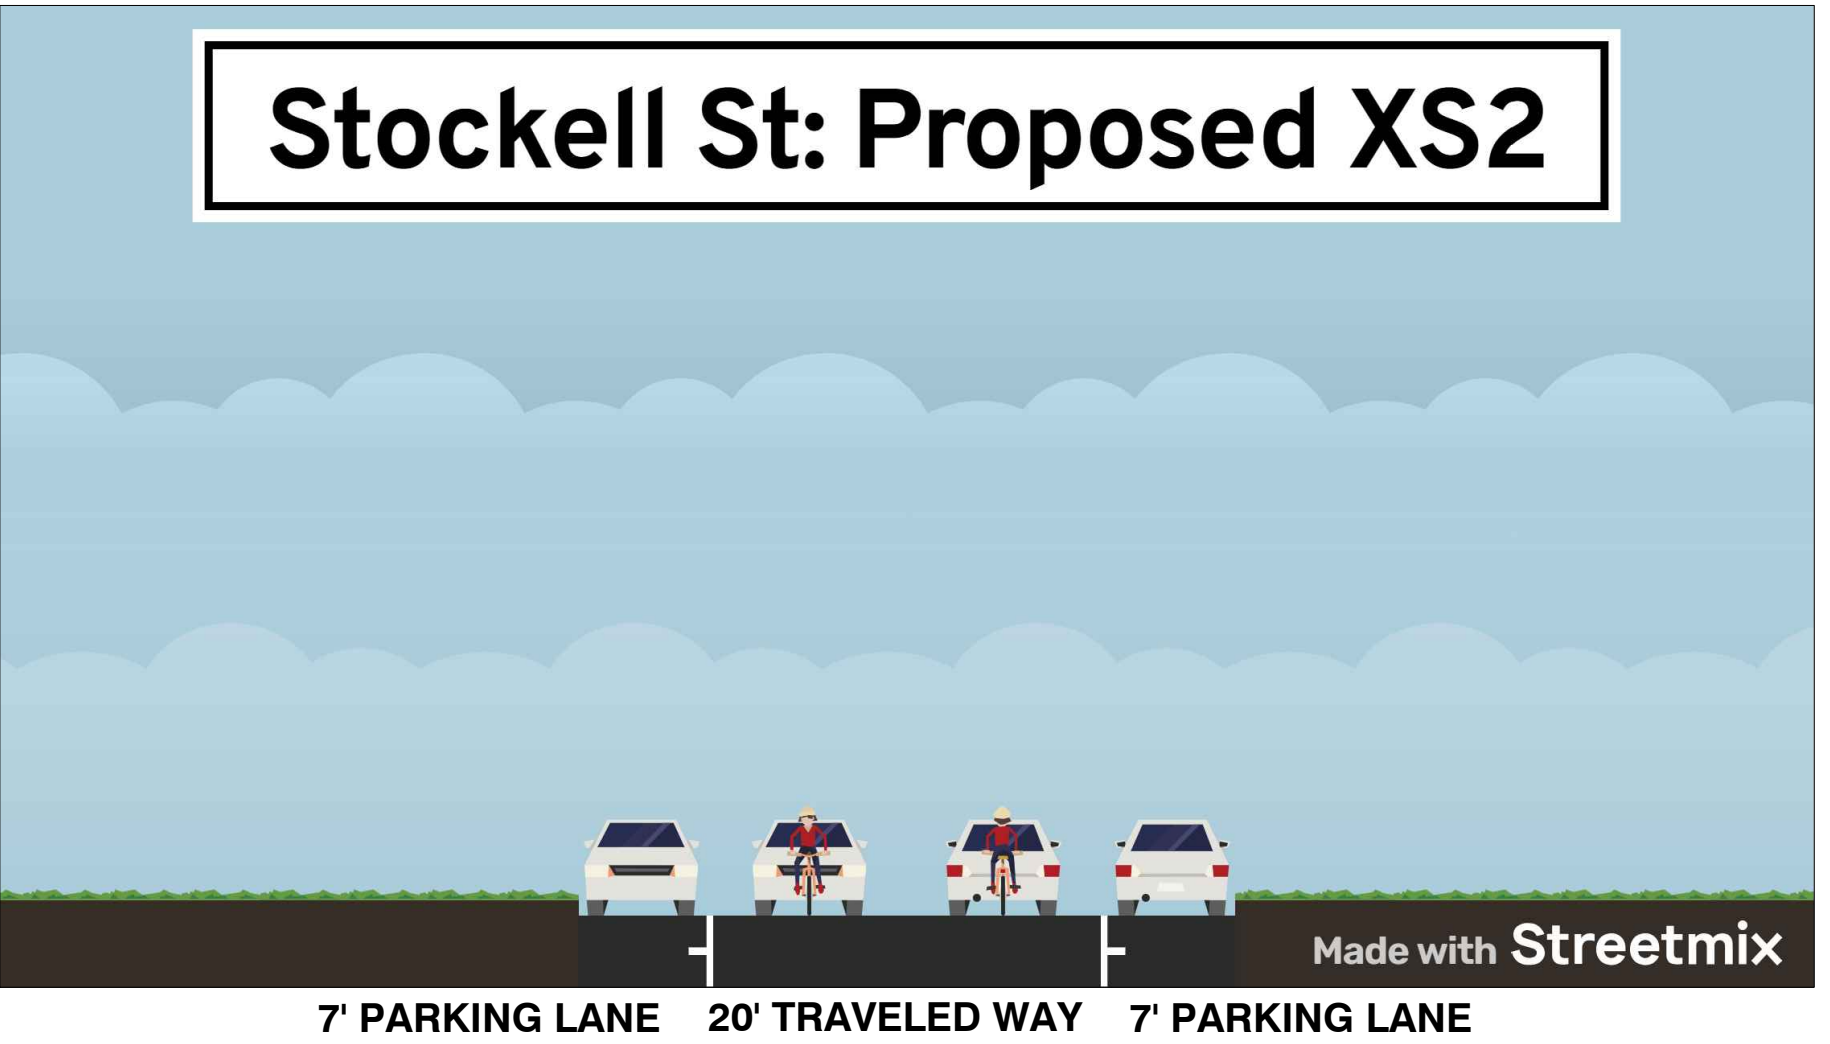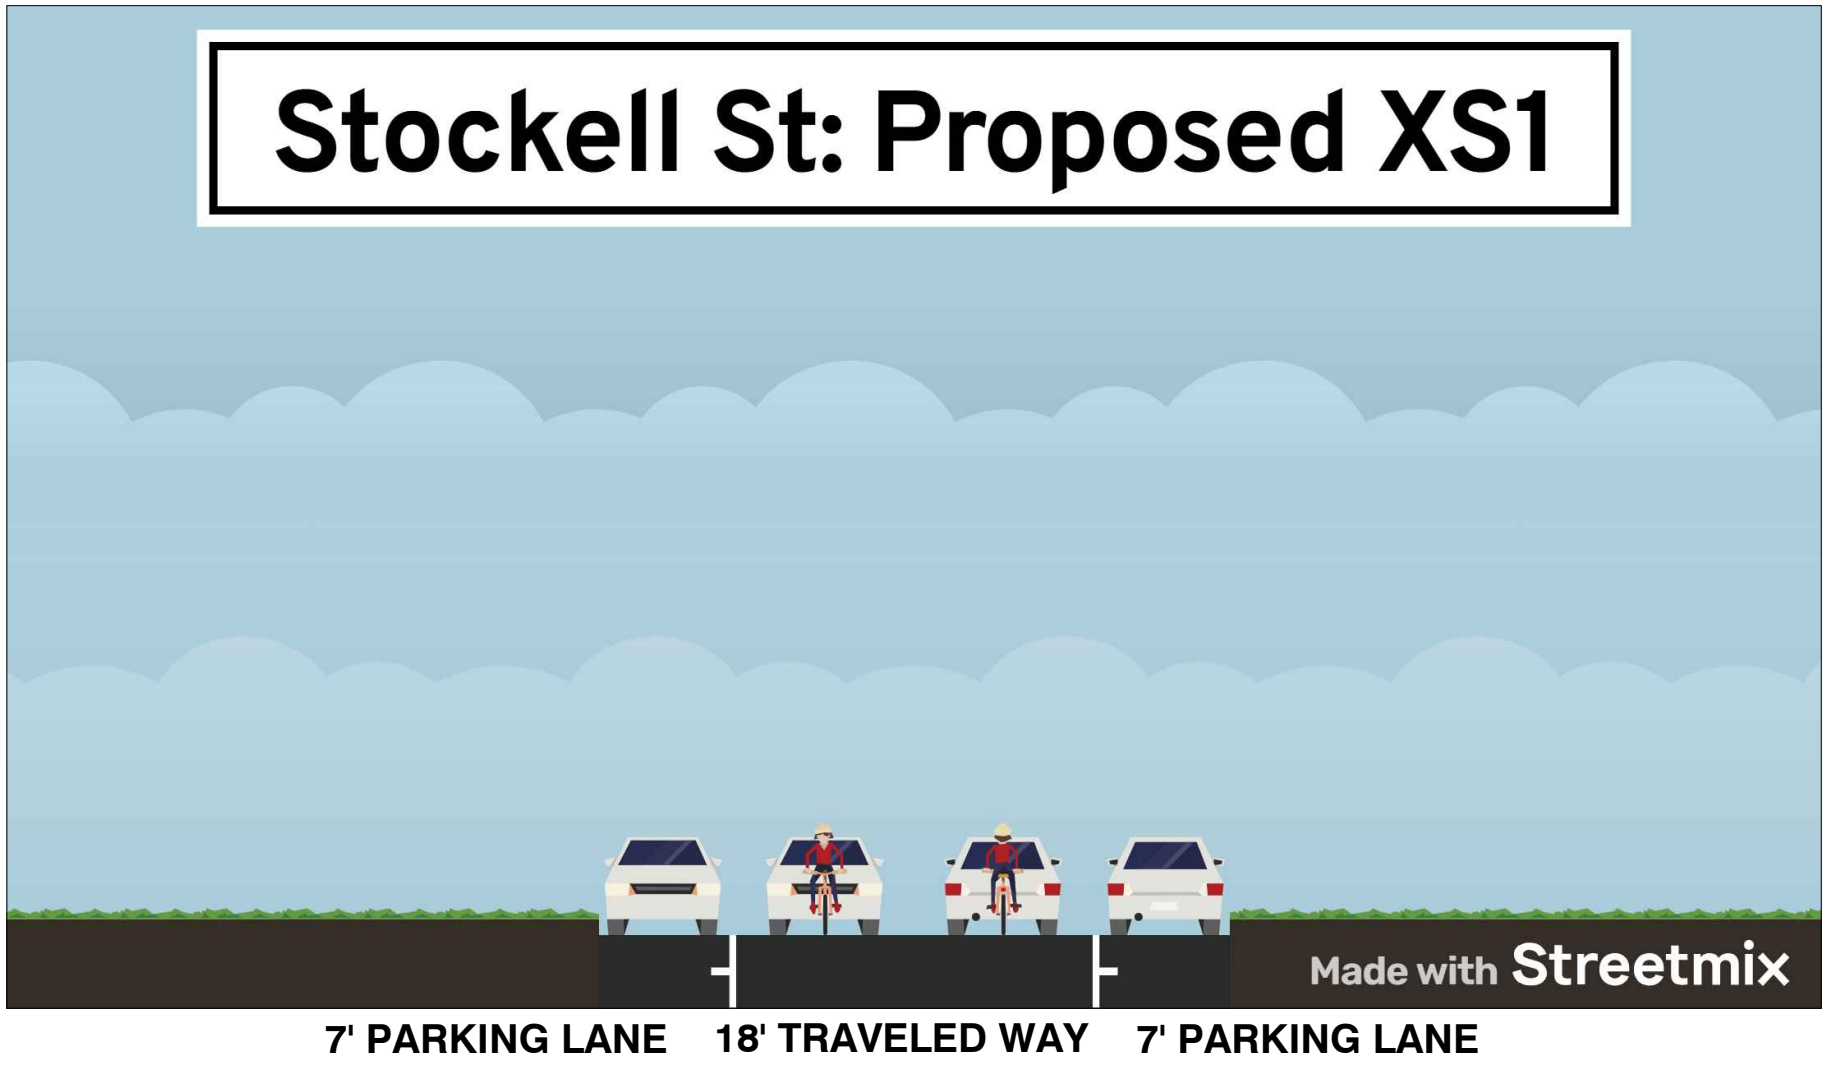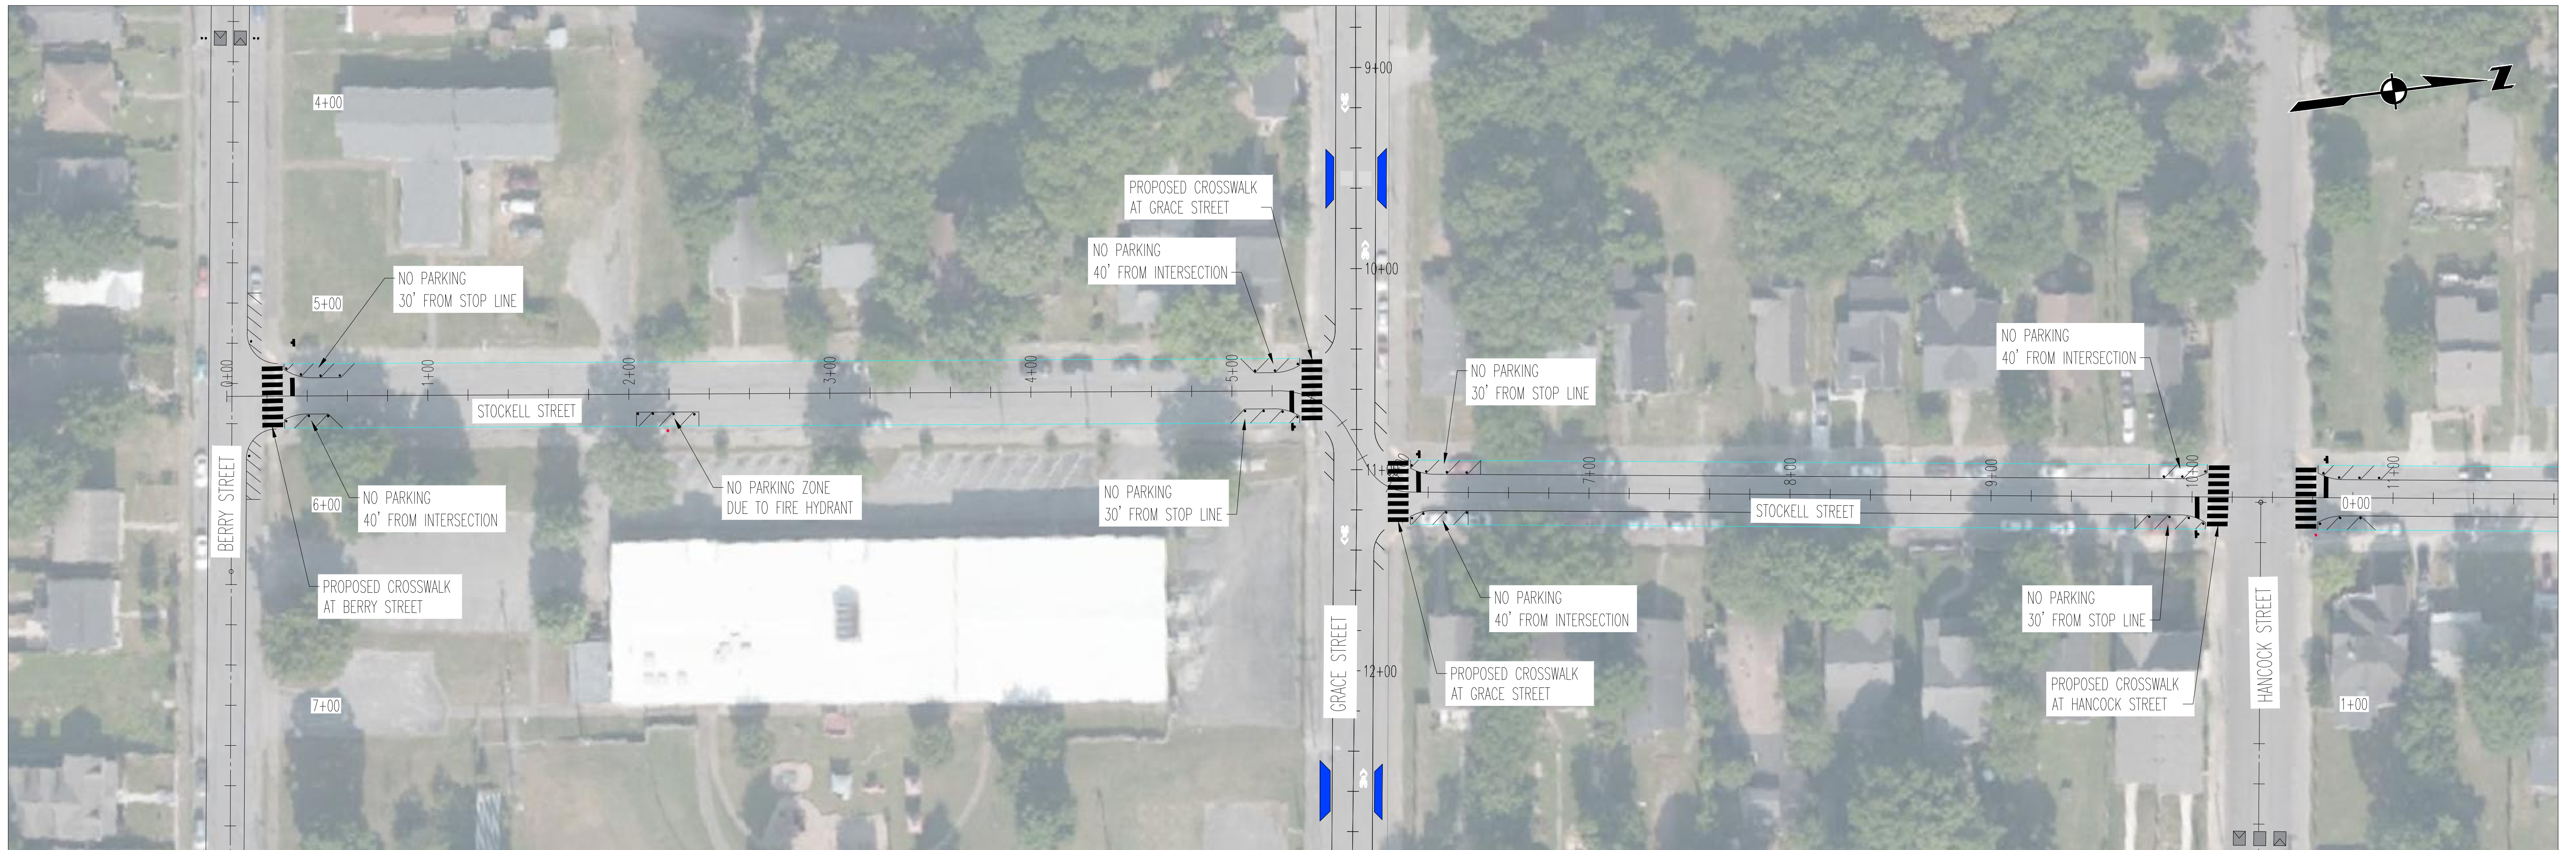


**PROPOSED ROADWAY IMPROVEMENTS
STOCKELL STREET
FROM BERRY STREET TO CLEVELAND STREET**



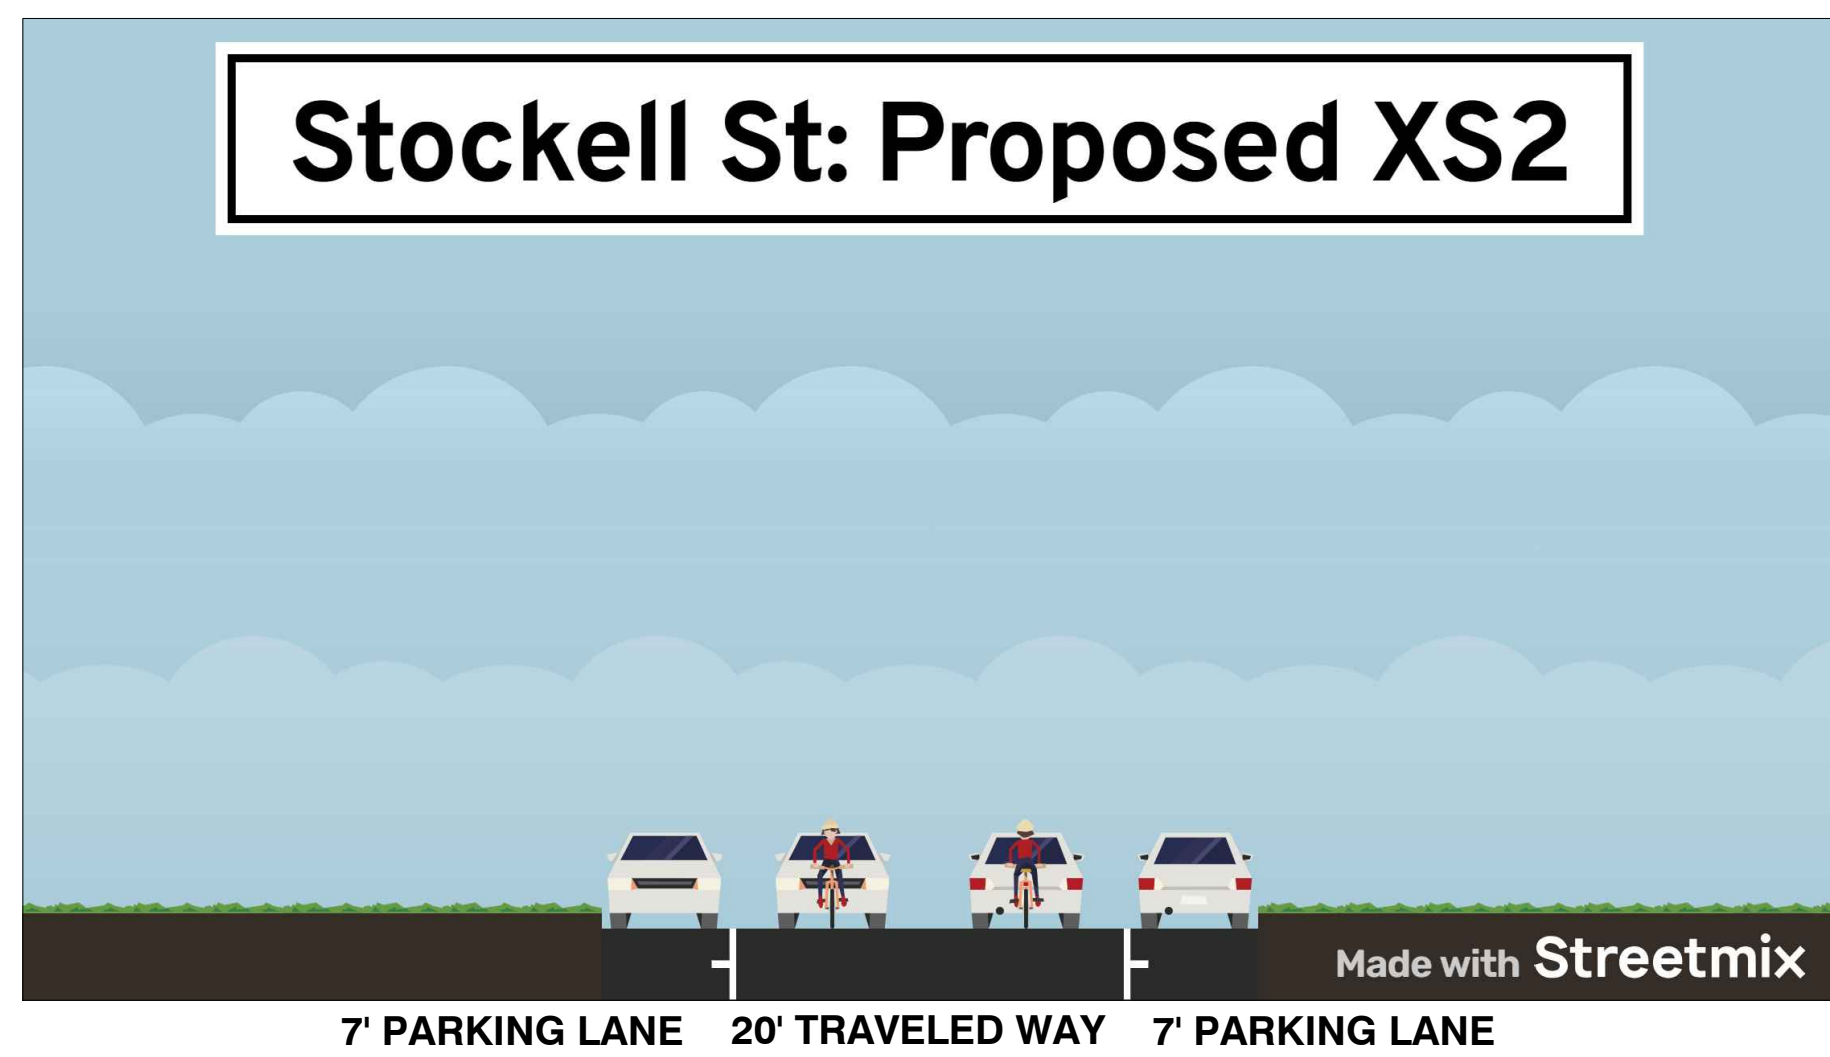

**PROPOSED ROADWAY IMPROVEMENTS
STOCKELL STREET
FROM BERRY STREET TO CLEVELAND STREET**



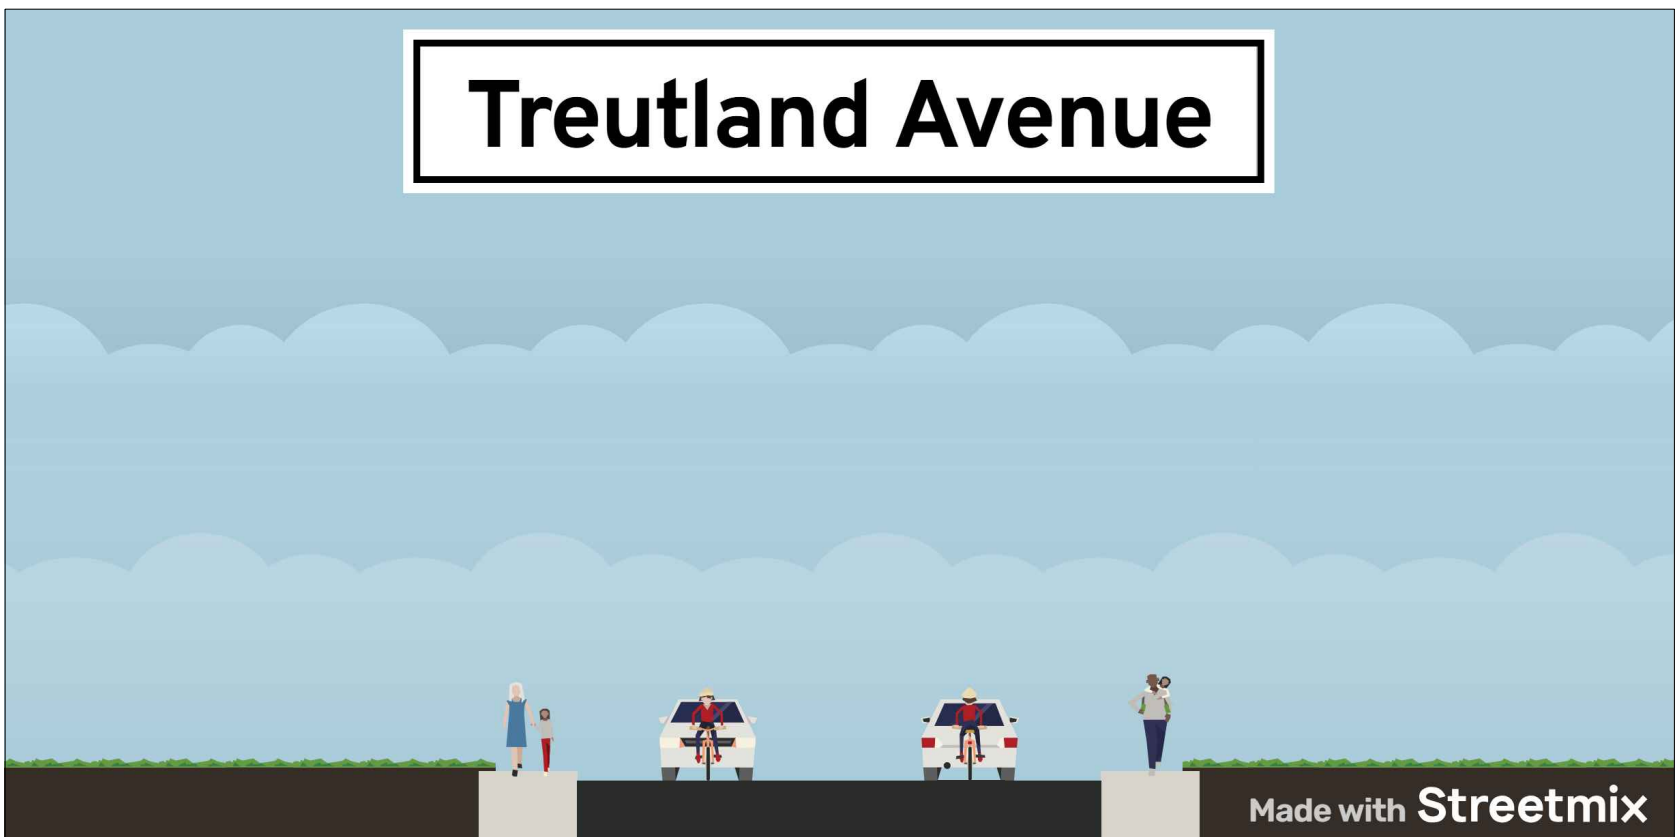

32' TRAVELED WAY
(PARKING PERMITTED)




**PROPOSED ROADWAY IMPROVEMENTS
TREUTLAND AVENUE
FROM N 2ND STREET TO N 3RD STREET**





32' TRAVELED WAY
(PARKING PERMITTED)

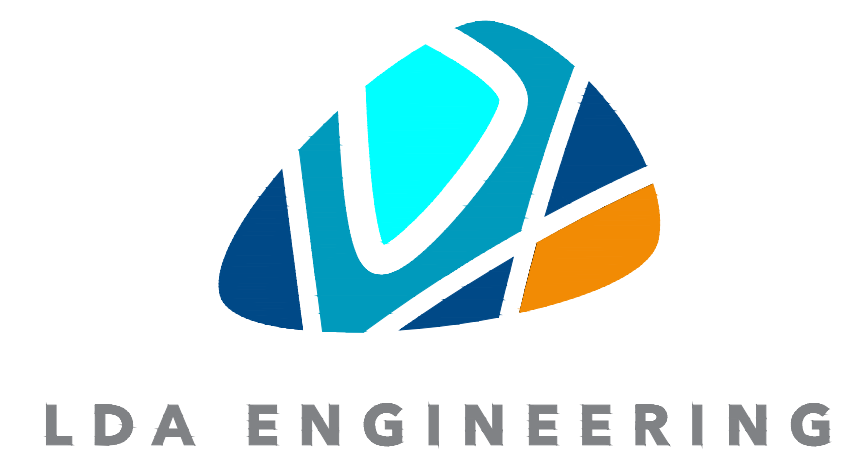

**PROPOSED BIKEWAY IMPROVEMENTS
WILBURN STREET
FROM MERIDIAN STREET TO LISCHHEY AVENUE**

