


10/24/2024
c:\pwworking\ustn\dms04665\004B.dgn

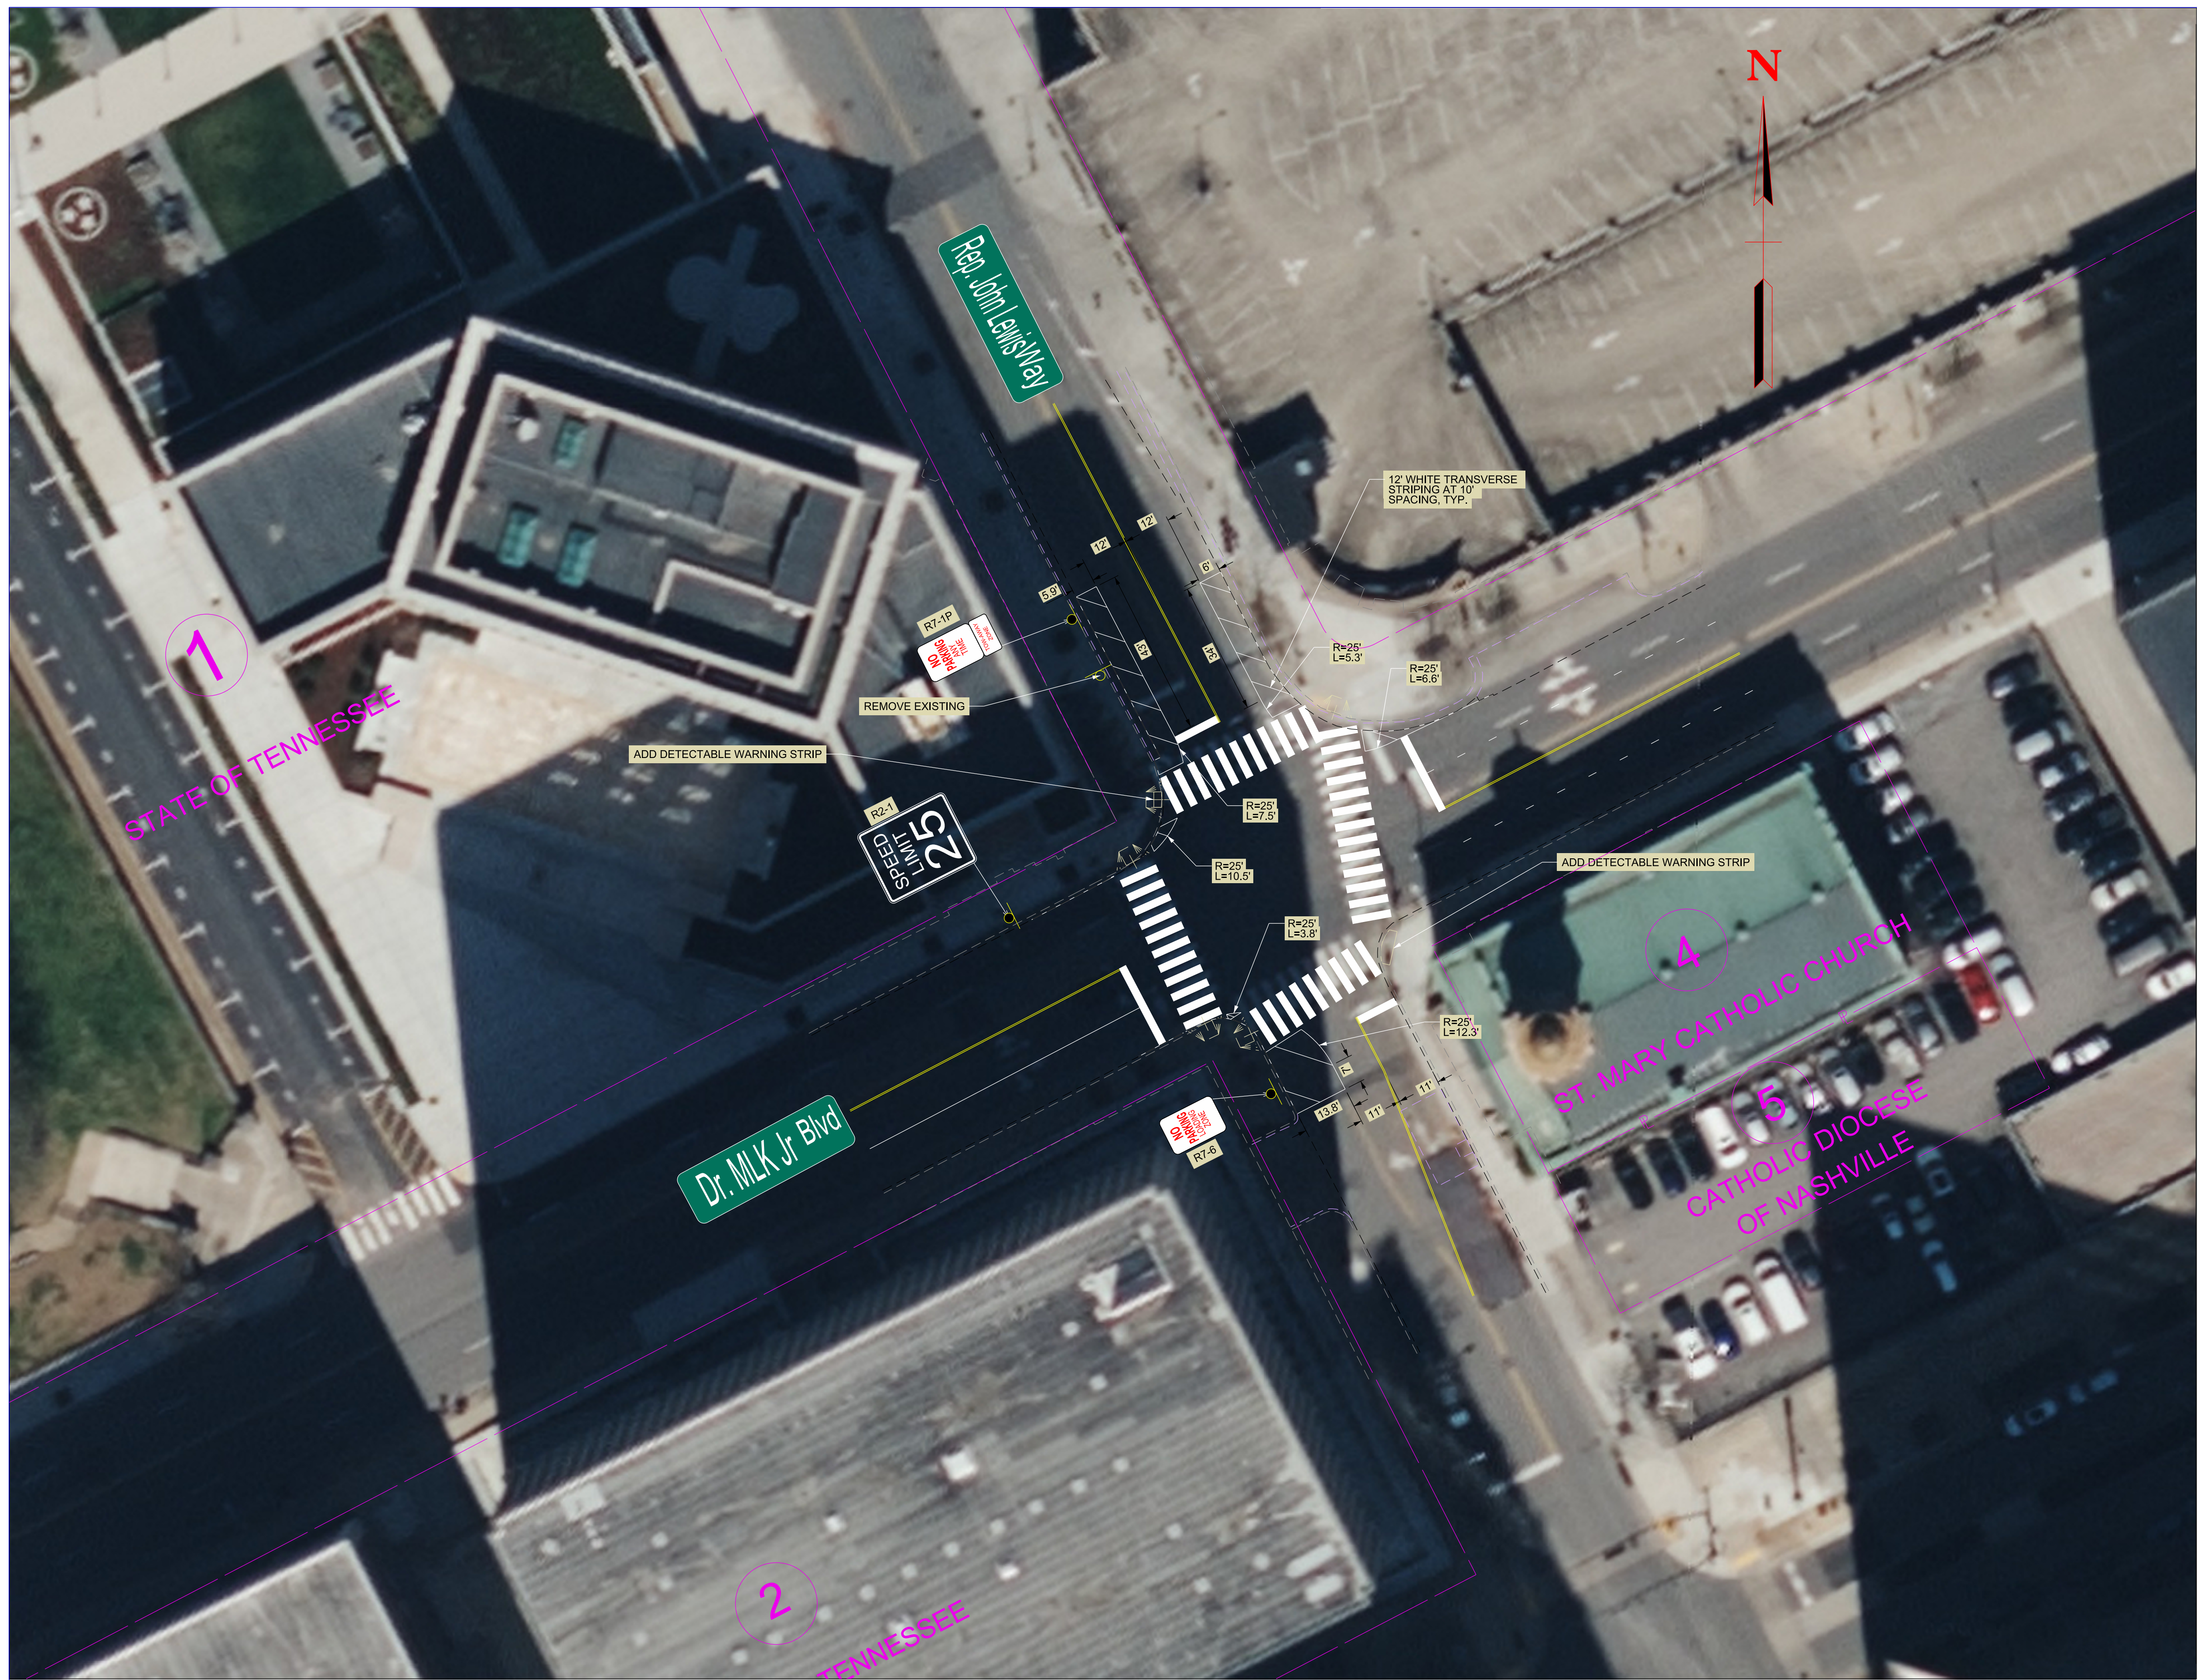

PROJECT
 REP JOHN LEWIS WAY AND
 DR MLK JR BLVD
 INTERSECTION IMPROVEMENTS

CLIENT



CONSULTANT
AECOM
 1000 Corporate Centre Drive Suite 250
 Franklin, TN 37067
 615.771.2480 tel 615.771.2459 fax
 www.aecom.com

PROJECT NO:
 DESIGNED BY: KH
 DRAWN BY:
 CHECKED BY: AR
 DATE: 10/24/24
 PAGE: 1 OF 1



#	DATE	CHANGE DESCRIPTION
x	xx/xx/xx	DESCRIPTION
x	xx/xx/xx	DESCRIPTION
x	xx/xx/xx	DESCRIPTION
x	xx/xx/xx	DESCRIPTION
x	xx/xx/xx	DESCRIPTION

SHEET TITLE
**CONCEPTUAL
 IMPROVEMENTS**

SHEET NUMBER